
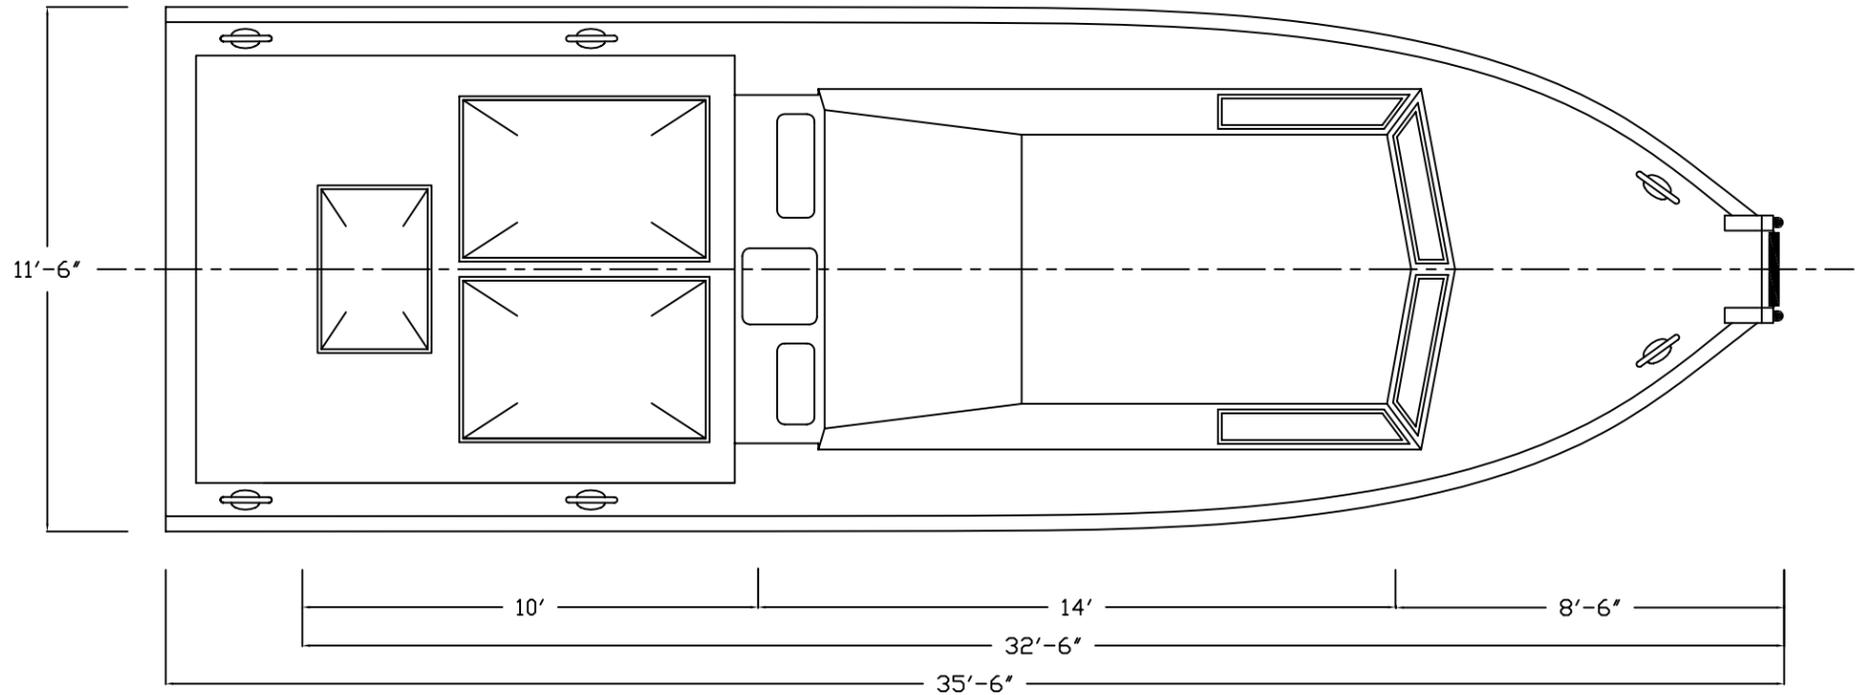


REVISIONS			
REV	DESCRIPTION	DATE	APPROVED

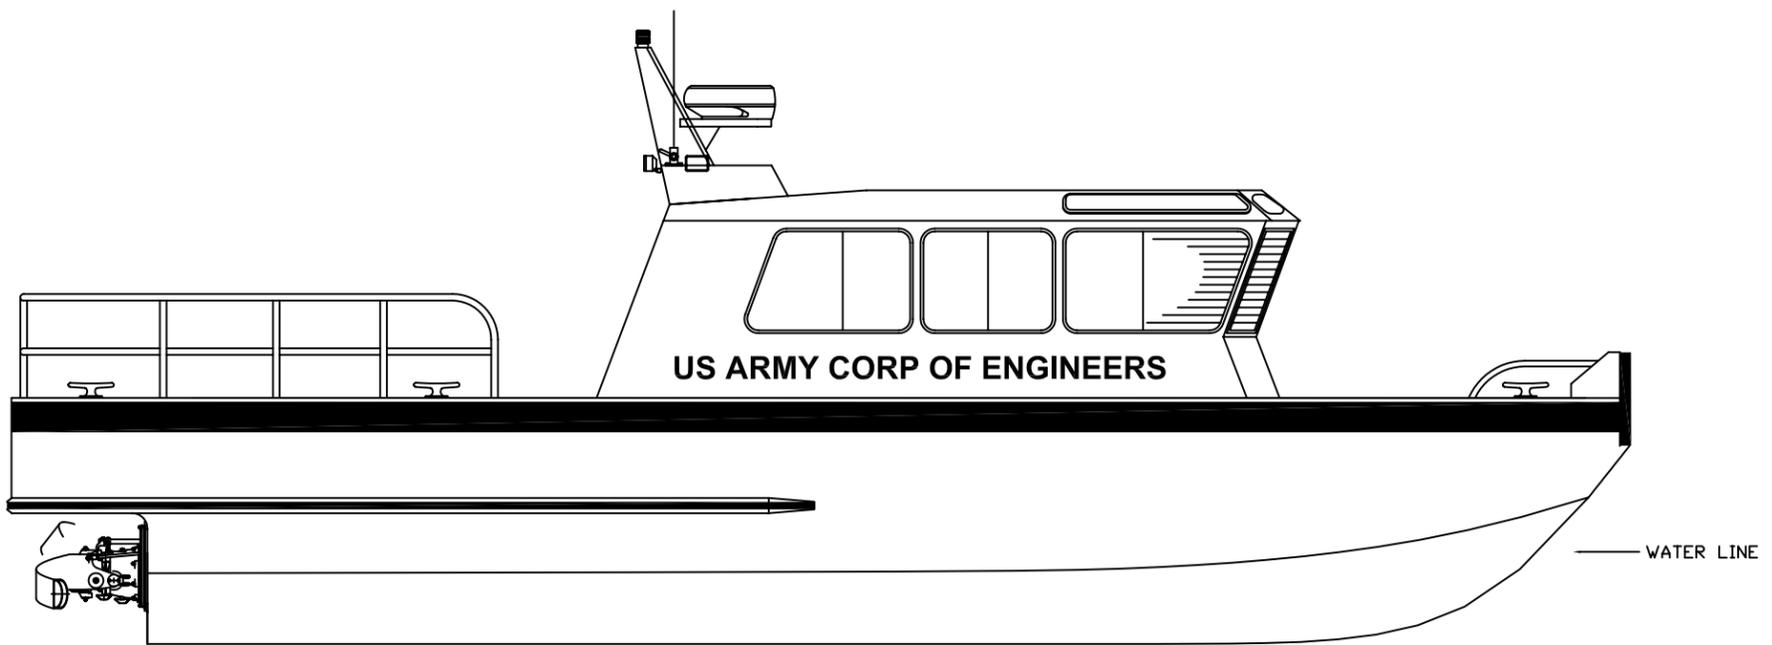

THIS DRAWING CONTAINS PROPRIETARY AND CONFIDENTIAL INFORMATION OF SILVER SHIPS, INC., AND LOANED IN CONFIDENCE WITH THE UNDERSTANDING THAT IT WILL NOT BE REPRODUCED NOR USED IN ANY MANNER WHATSOEVER DETRIMENTAL TO THE BEST INTEREST OF SILVER SHIPS, INC., AND THAT IT SHALL BE RETURNED ON DEMAND.

DRAWN BY: JMF	DATE: 03/08/00	SILVER SHIPS INC. 9243 BELLINGRATH RD. - THEODORE, AL 36580 PHONE: (334) 973-0000 FAX: (334) 973-2711	
CONTACT NAME: US ARMY CORP OF ENG		CREW VESSEL PLAN AND PROFILE	
PHONE:	SCALE: NONE	DWG NO: 5-32116-10	REV: -
FAX:	SCALE NONE	JOB NO:	SHEET 1 OF 1