

DELAWARE RIVER MAIN CHANNEL DEEPENING PROJECT




**Proposed
Buoy Modifications and Additions**


U.S. Army Corps of Engineers, Philadelphia District

DELAWARE RIVER MAIN CHANNEL DEEPENING PROJECT

PROPOSED BUOY MODIFICATIONS AND ADDITIONS

LEGEND

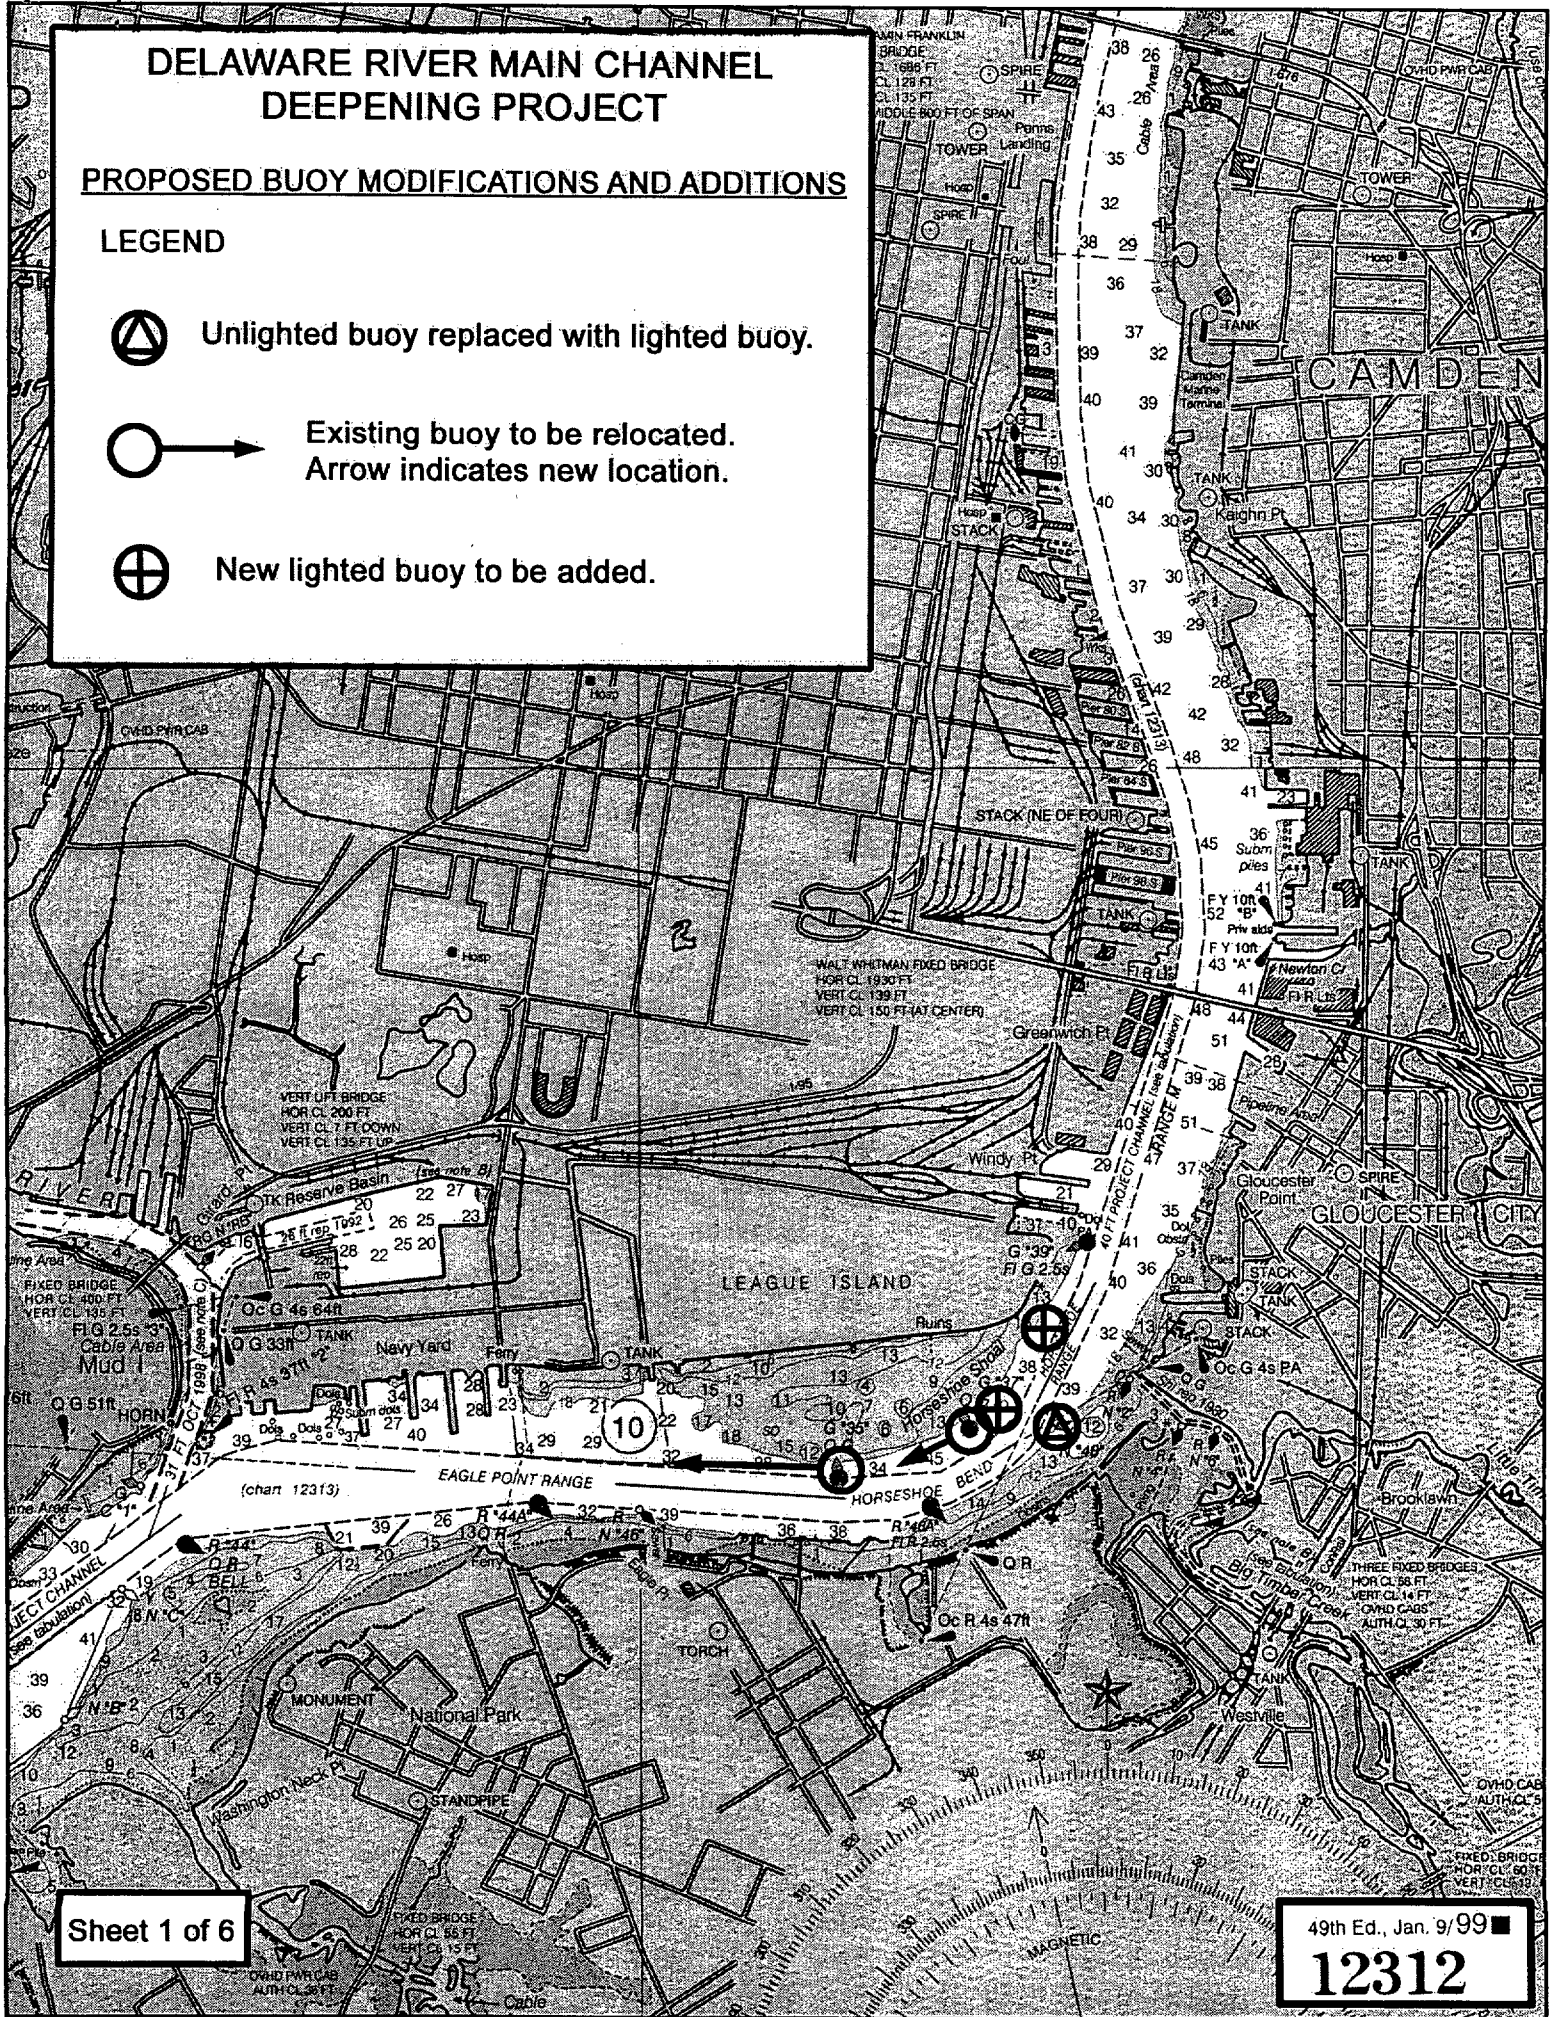


-  Unlighted buoy replaced with lighted buoy.
-  Existing buoy to be relocated.
Arrow indicates new location.
-  New lighted buoy to be added.




DELAWARE RIVER MAIN CHANNEL DEEPENING PROJECT

PROPOSED BUOY MODIFICATIONS AND ADDITIONS

LEGEND

-  Unlighted buoy replaced with lighted buoy.
-  Existing buoy to be relocated.
Arrow indicates new location.
-  New lighted buoy to be added.

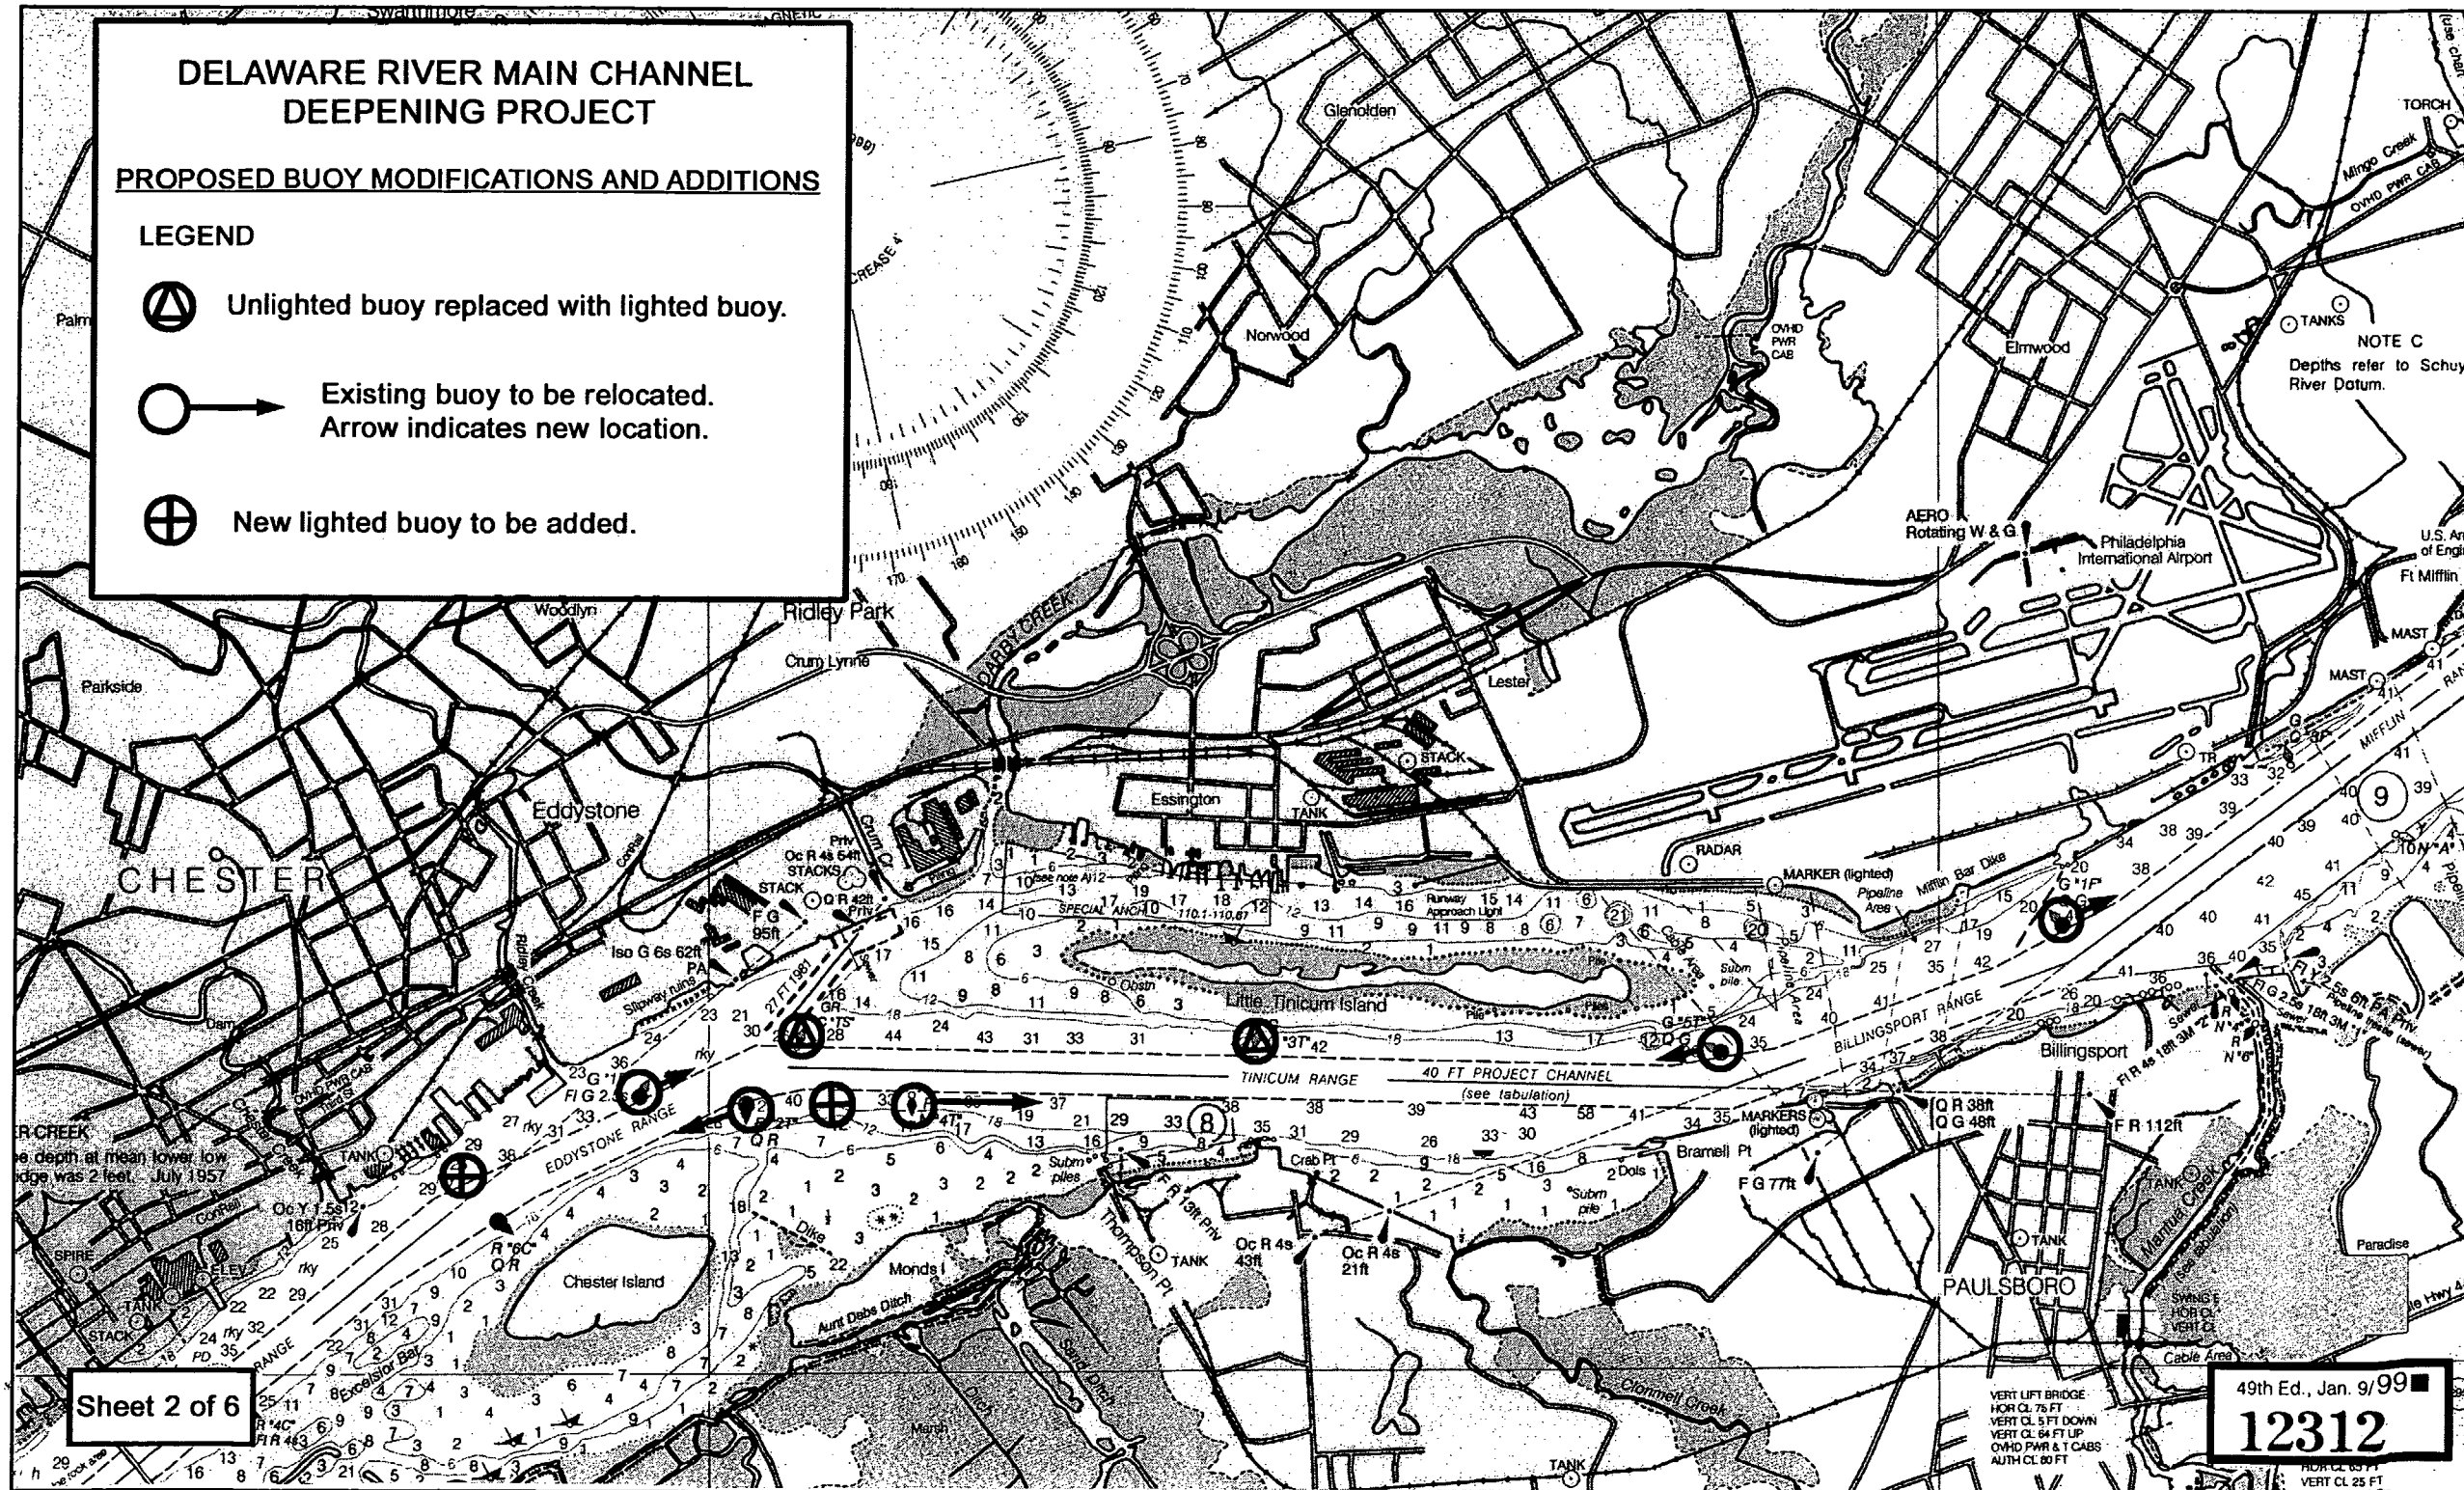

DELAWARE RIVER MAIN CHANNEL DEEPENING PROJECT

PROPOSED BUOY MODIFICATIONS AND ADDITIONS

LEGEND



Unlighted buoy replaced with lighted buoy.



Existing buoy to be relocated.
Arrow indicates new location.




New lighted buoy to be added.

REPORT OF NOV 1992

DATE OF SURVEY	PROJECT DIMENSIONS		
	WIDTH (FEET)	LENGTH (HAUL MALES)	DEPTH (FEET)
10-08	500-340	0.70	38
10-09	400	0.53	35
10-06	320	0.34	38

ON THE ABOVE INFORMATION

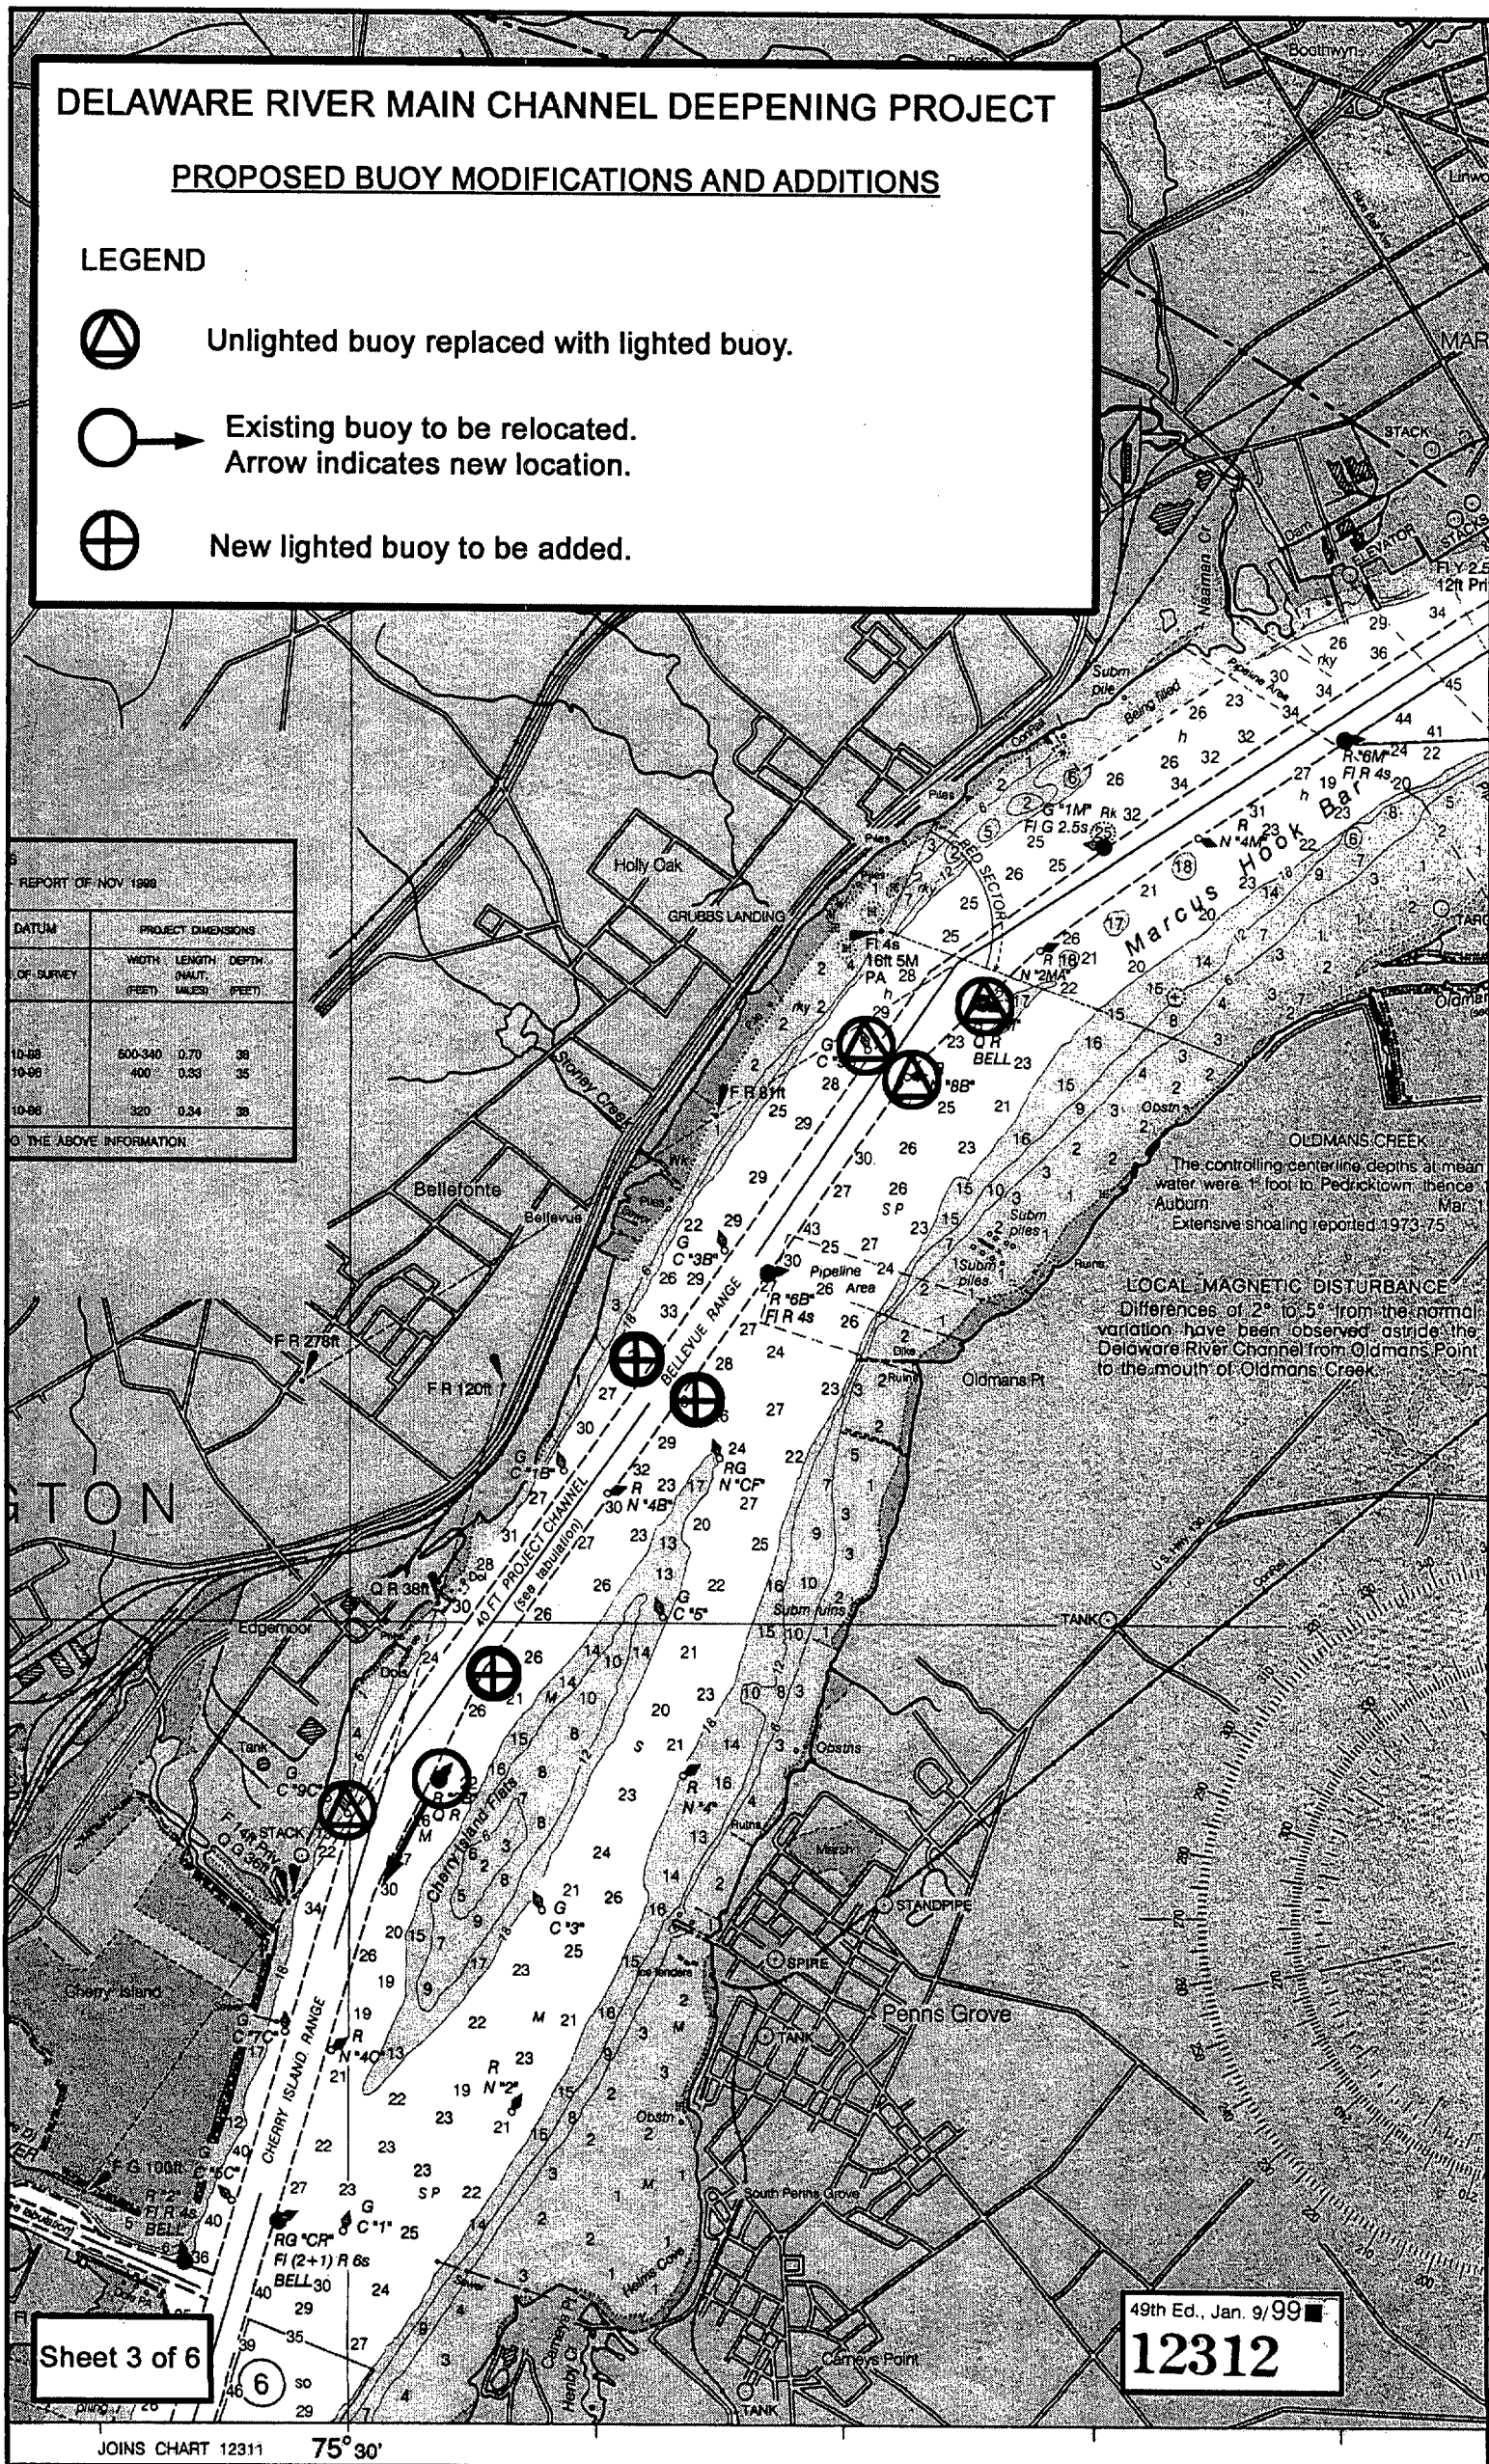


DELAWARE RIVER MAIN CHANNEL DEEPENING PROJECT


PROPOSED BUOY MODIFICATIONS AND ADDITIONS

LEGEND

 Unlighted buoy replaced with lighted buoy.

 Existing buoy to be relocated.
Arrow indicates new location.

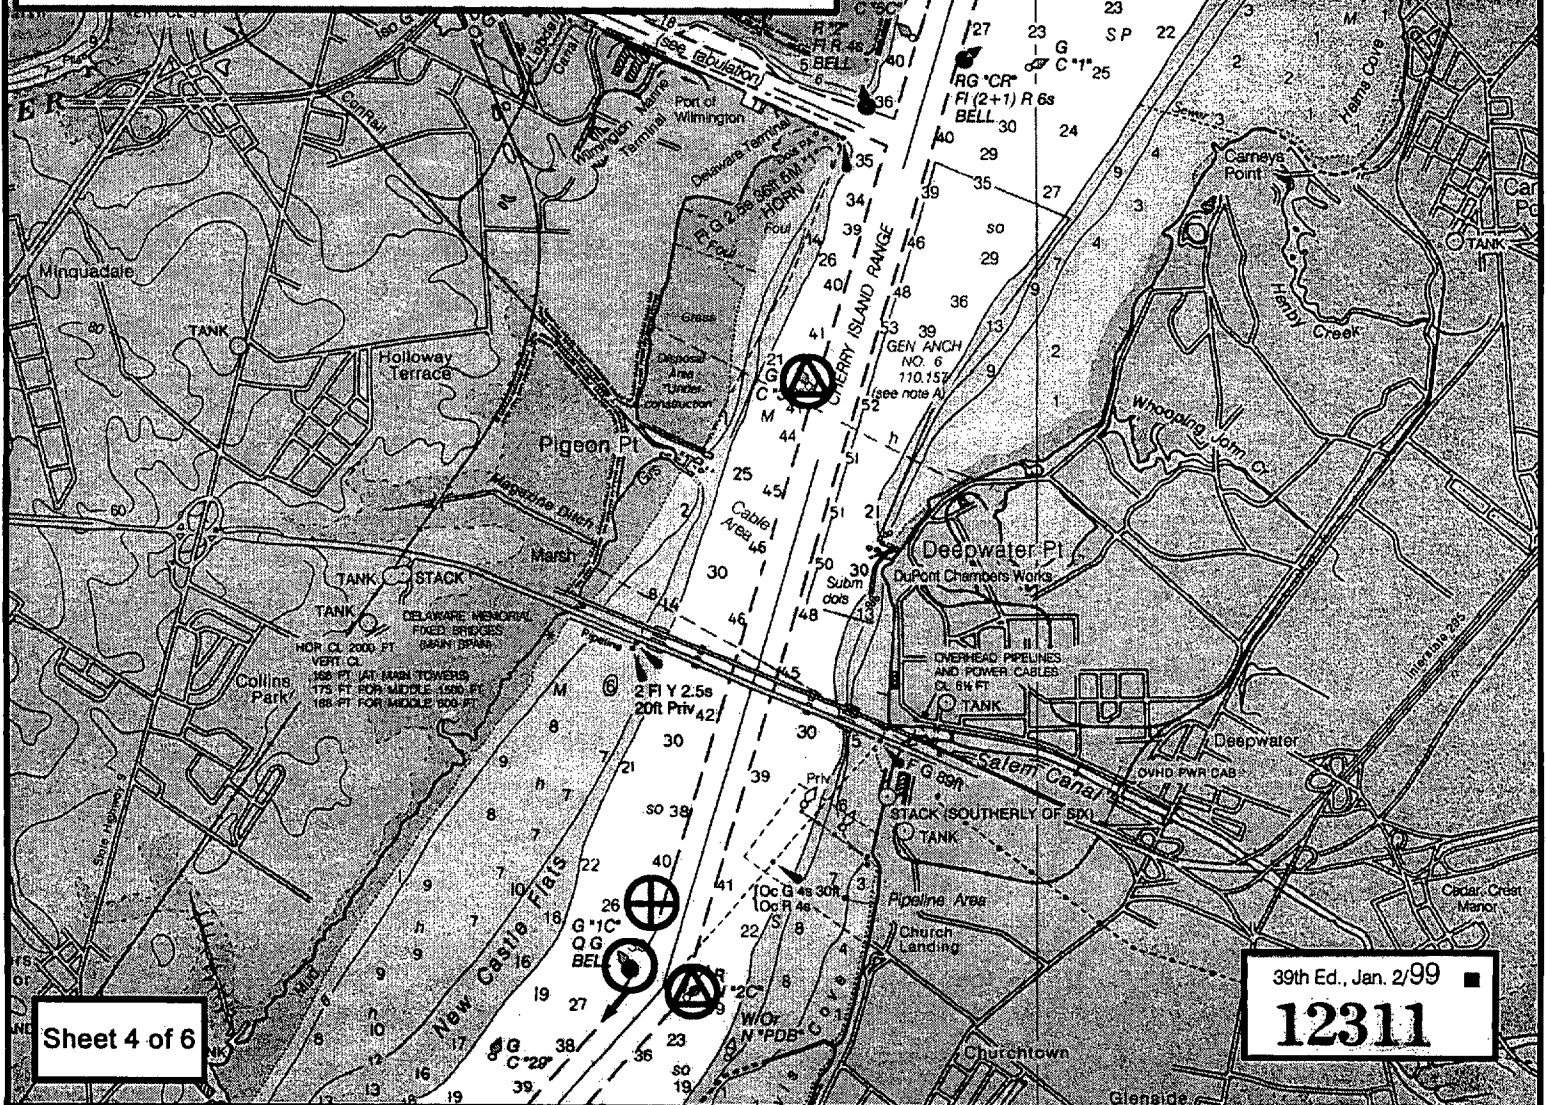


 New lighted buoy to be added.




DELAWARE RIVER MAIN CHANNEL DEEPENING PROJECT

PROPOSED BUOY MODIFICATIONS AND ADDITIONS

LEGEND

-  Unlighted buoy replaced with lighted buoy.
-  Existing buoy to be relocated.
Arrow indicates new location.
-  New lighted buoy to be added.

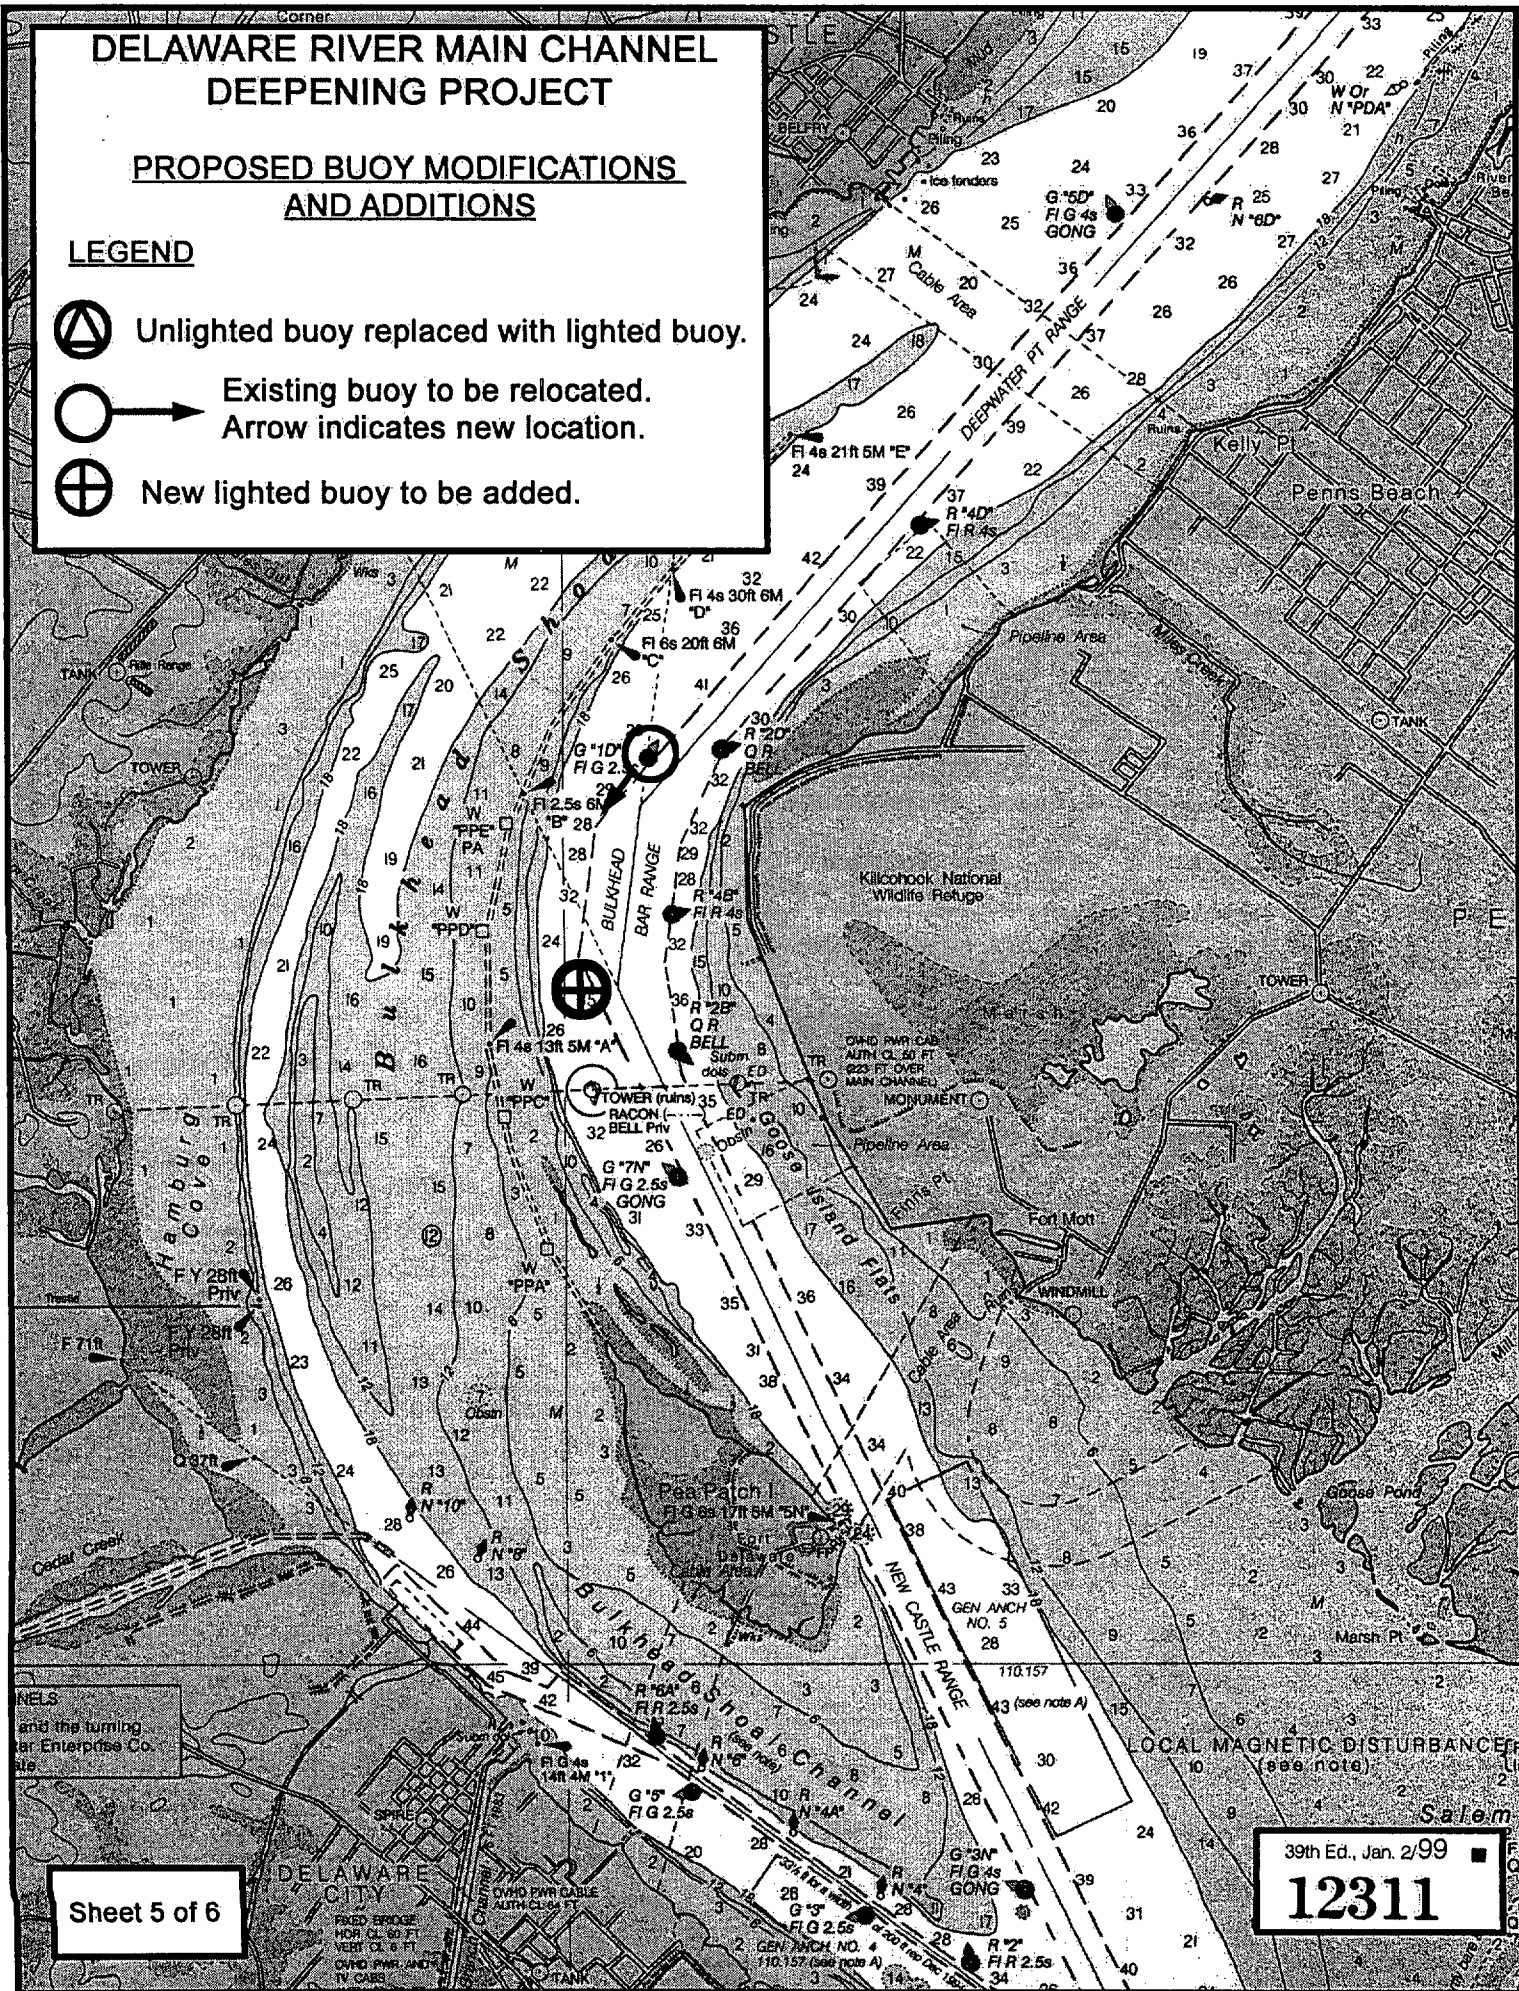

12311