

# **PUBLIC NOTICE**

## **REQUEST FOR PERMISSION TO ALTER A U.S. ARMY CORPS OF ENGINEERS PROJECT UNDER SECTION 408**

**TITLE:** Delaware Department of Natural Resources and Environmental Control (DDNREC) – Lewes Beach Nourishment Project sited at the Delaware Bay Coastline, Roosevelt Inlet - Lewes Beach, Delaware Coastal Storm Damage Reduction Federal Civil Works Project in the City of Lewes, Sussex County, Delaware

**PUBLIC NOTICE IDENTIFICATION NUMBER:** NAP-2023-00647-85

### **PUBLIC NOTICE COMMENT PERIOD:**

Begins: **23 October 2023**

Expires: **22 November 2023**

Interested parties are hereby notified that an application has been received for a Department of the Army Section 408 permission for certain work at or near a federal project of the United States, as described below and shown on attached figures. Written comments are being solicited from anyone having an interest in the requested alteration. Comments will become part of the U.S. Army Corps of Engineers' (USACE's) administrative record and will be considered in determining whether to approve the request. Comments supporting, opposing, or identifying concerns that should be considered by the USACE in its decision process are all welcome.

This public notice is not a paid advertisement and is for public information only. Issuance of this notice does not imply USACE endorsement of the project as described.

**1. REQUESTOR:** In compliance with 33 USC 408 (Section 14 of the Rivers and Harbors Act of 1899; hereinafter Section 408), the Delaware Department of Natural Resources and Environmental Control (DDNREC) has requested permission to extend the placement of sand fill at Lewes Beach along Delaware Bay from Missouri Avenue to New York Avenue; sited at the Delaware Bay Coastline, Roosevelt Inlet - Lewes Beach, Delaware Coastal Storm Damage Reduction Federal Civil Works Project.

**2. LOCATION:** The proposed project is sited at Lewes Beach along Delaware Bay from Missouri Avenue to New York Avenue in the City of Lewes, Sussex County, Delaware (approximate center coordinates 38.786512, -75.150007).

**3. LOCATION MAP(S)/DRAWING(S):** Please see attached Project Plans 1 through 7.

**4. REQUESTER'S PROPOSED ACTION:** The proposed action entails extending the placement of sand fill at Lewes Beach along Delaware Bay from Missouri Avenue to New

York Avenue, increasing the beach nourishment template by 3,600.0-linear feet and 75,000.0-cubic yards of fill, corresponding to approximately 13.3-acres of shoreline. The proposed activity would utilize a hydraulic dredge to pump sand onto the beach from an offshore sand borrow area known as "USACE Borrow Area A". The pumped sand will be shaped according to the design template via bulldozers. The proposed action would be an extension of the abutting Delaware Bay Coastline, Roosevelt Inlet - Lewes Beach, Delaware Coastal Storm Damage Reduction Federal Civil Works Project.

The stated purpose of the proposed project is to provide erosion and storm protection to existing infrastructure and maintain public beach recreation. The project is expected to take approximately 1 to 2 months to complete. In 2012, due to damage incurred from Hurricane Sandy, the subject beach fill action was authorized and completed utilizing truck fill.

**5. REGULATORY AUTHORITY:** This request will be reviewed according to the provisions of Section 14 of the Rivers and Harbors Act of 1899 (33 U.S.C. 408). A requestor has the responsibility to acquire all other permissions or authorizations required by federal, state, and local laws or regulations, including any required permits from the USACE Regulatory Program under Section 10 of the Rivers and Harbors Act of 1899 (33 USC 403), Section 404 of the Clean Water Act (33 USC Section 1344) and/or Section 103 of the Marine Protection, Research and Sanctuaries Act of 1972 (33 USC 1413). Any Section 10/404/103 permit decision associated with the proposed alteration is separate from and will not be included in the Section 408 permission decision. An approval under Section 408 does not grant any property rights or exclusive privileges nor does it authorize any injury to the property or rights of others.

**6. ENVIRONMENTAL COMPLIANCE:** A decision on a Section 408 request is a federal action, and therefore subject to the National Environmental Policy Act (NEPA) and other environmental compliance requirements. While ensuring compliance is the responsibility of USACE, the requester is providing all information that the Philadelphia District identifies as necessary to satisfy all applicable federal laws, executive orders, regulations, policies, and ordinances. Based on information provided by the applicant to date, current Corps regulations governing NEPA implementation, and/or the contents of existing NEPA documentation if available, it is likely that the proposed action will be determined to be categorically excluded from the need to prepare an Environmental Assessment (EA) or Environmental Impact Statement (EIS). This determination will be finalized following completion of agency coordination and prior to issuance of the Section 408 Permission Decision.

**7. EVALUATION:** As part of its evaluation, USACE will first make a determination that the submittal from the requestor is complete. The Philadelphia District is working closely with the requestor to ensure that all required technical plans, maps, drawings, and specifications are provided and are complete. Once the package is complete, a District-led review will be conducted to determine, in accordance with Engineering Circular (EC) 1165-2-216, whether the proposed alteration will impair the usefulness of the USACE Project or be injurious to the public interest, as follows:

- A. *Impair the Usefulness of the Project Determination.* The Philadelphia District's Section 408 review team will determine if the proposed alteration will limit the ability of the federally authorized project to function as authorized, or will compromise or change any authorized project conditions, purposes or outputs.
- B. *Injurious to the Public Interest Determination.* Proposed alterations will be reviewed to determine the probable impacts, including cumulative impacts, on the public interest. Evaluation of the probable impacts that the proposed alteration to the USACE project may have on the public interest requires a careful weighing of all those factors that are relevant in each particular case. Factors that may be relevant to the public interest depend upon the type of USACE project being altered and may include, but are not limited to, such things as conservation, economic development, historic properties, cultural resources, environmental impacts, water supply, water quality, flood hazards, floodplains, residual risk, induced damages, navigation, shore erosion or accretion, and recreation. The decision whether to approve an alteration will be determined by the consideration of whether benefits are commensurate with risks. If the potential detriments are found to outweigh the potential benefits, then it may be determined that the proposed alteration is injurious to the public interest.

**8. SOLICITATION OF COMMENTS:** The USACE is soliciting comments from the public; federal, state, and local agencies and officials; Indian Tribes; and other interested parties in order to consider and evaluate the impacts of the proposed activity. Any comments received will be considered by USACE to determine whether to issue, modify, condition, or deny a permission for this proposal. To make this decision, comments are used to assess impacts on endangered species, historic properties, water quality, general environmental effects, and other public interest factors listed above. Comments are considered in making a final determination whether the proposed action will be categorically excluded from the need to prepare further NEPA documentation. Comments are also used to determine the need for a public hearing and to determine the overall public interest of the proposed activity.

- A. It should be noted that materials submitted as part of the Section 408 request become part of the public record and are thus available to the general public under the procedures of the Freedom of Information Act (FOIA). Individuals may submit a written request to the Philadelphia District Corps of Engineers, Office of Counsel to obtain copies of said materials under the FOIA.
- B. It is presumed that all parties viewing this notice will wish to respond to this public notice; therefore, a lack of response will be interpreted as meaning that there is no objection to the project as described.

**9. COMMENT SUBMISSION AND ADDITIONAL INFORMATION:** Written comments on the described work should reference the USACE Public Notice Identification Number found on the first page of this notice. Comments must reach this office no later than the stated expiration date of the Public Notice to become part of the record and be considered in the decision. Comments or requests for additional information should be emailed or mailed to the following address:

Email: [Bishel.Baby@usace.army.mil](mailto:Bishel.Baby@usace.army.mil)

Mailing Address:

U.S. Army Corps of Engineers

Philadelphia District

Attn: Bishel B. Baby

1650 Arch Street, 7<sup>th</sup> Floor

Philadelphia, PA 19103-2004



Scale: 1" = 5000' Date: 04/01/23

Designed by: J. Faries, P.E.

Drawn by: J. Faries, P.E.

Checked by: K. Bergin

Sheet No. 1 of 5

## Lewes Beach Nourishment Permit Plans

SUSSEX COUNTY, LEWES, DELAWARE




DELAWARE DEPARTMENT OF  
NATURAL RESOURCES AND  
ENVIRONMENTAL CONTROL

Division of Watershed Stewardship  
Shoreline and Waterway Section

Dover Office  
285 Beiser Blvd.  
Dover DE, 19904  
Phone: (302) 739 - 9921

Lewes Office  
901 Pilottown Rd  
Lewes DE, 19958  
Phone: (302) 855 - 7290

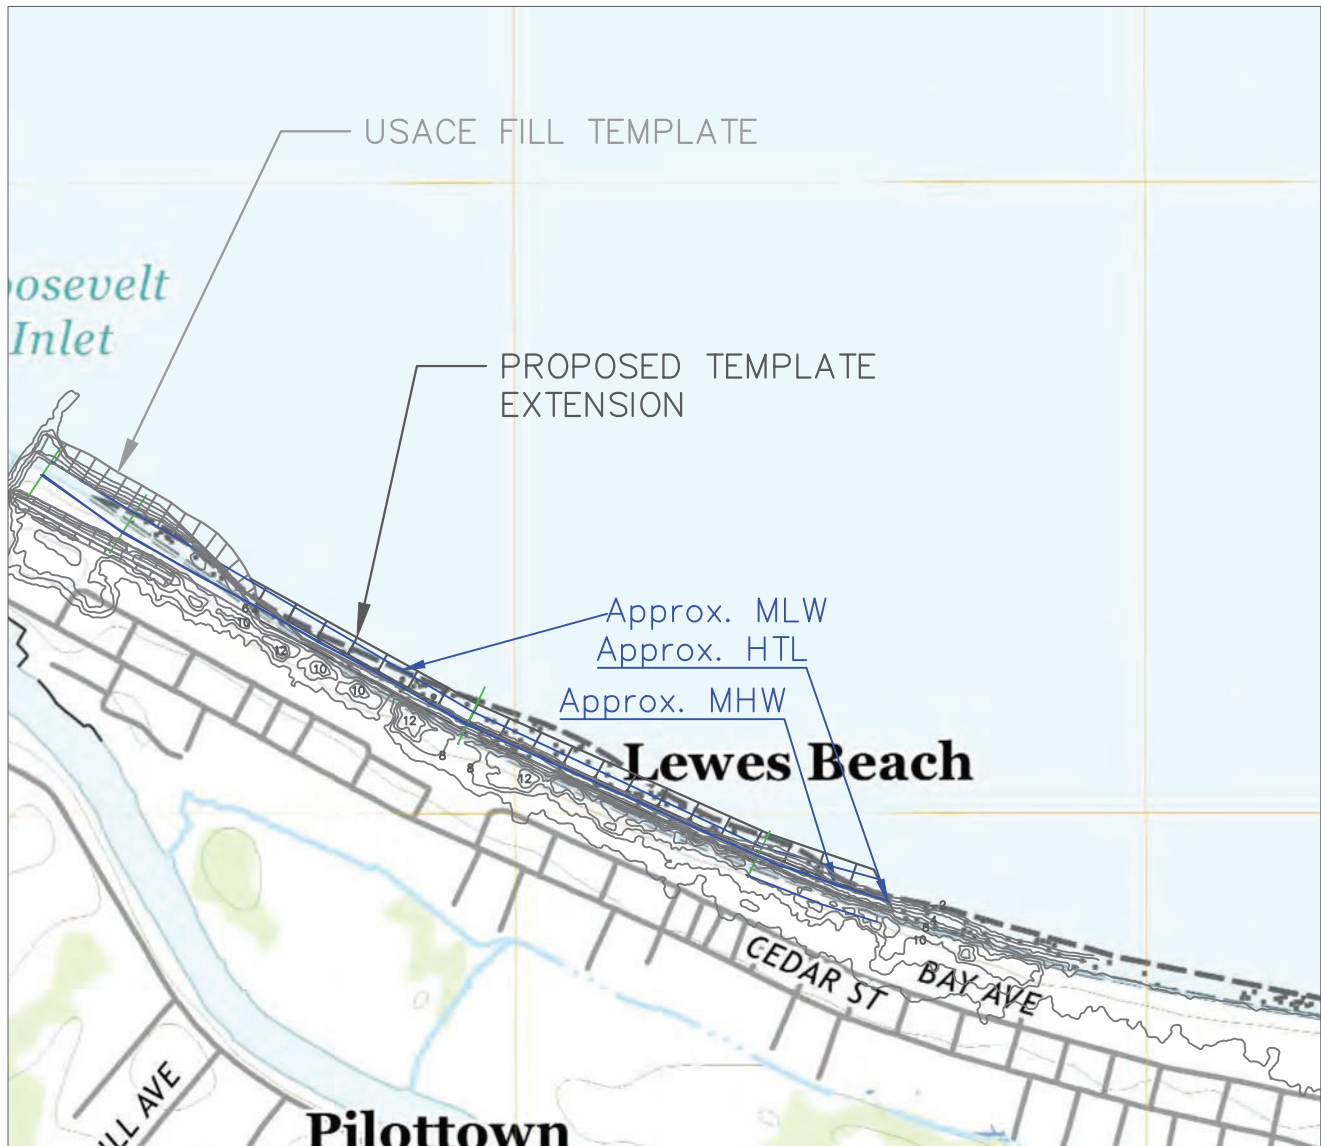

Scale: 1" = 1000' Date: 04/01/23

Designed by: J. Faries, P.E.

Drawn by: J. Faries, P.E.

Checked by: K. Bergin

Sheet No. 2 of 5

## Lewes Beach Nourishment Permit Plans

SUSSEX COUNTY, LEWES, DELAWARE




DELAWARE DEPARTMENT OF  
NATURAL RESOURCES AND  
ENVIRONMENTAL CONTROL

Division of Watershed Stewardship  
Shoreline and Waterway Section

Dover Office  
285 Beiser Blvd.  
Dover DE, 19904  
Phone: (302) 739 - 9921

Lewes Office  
901 Pilottown Rd  
Lewes DE, 19958  
Phone: (302) 855 - 7290



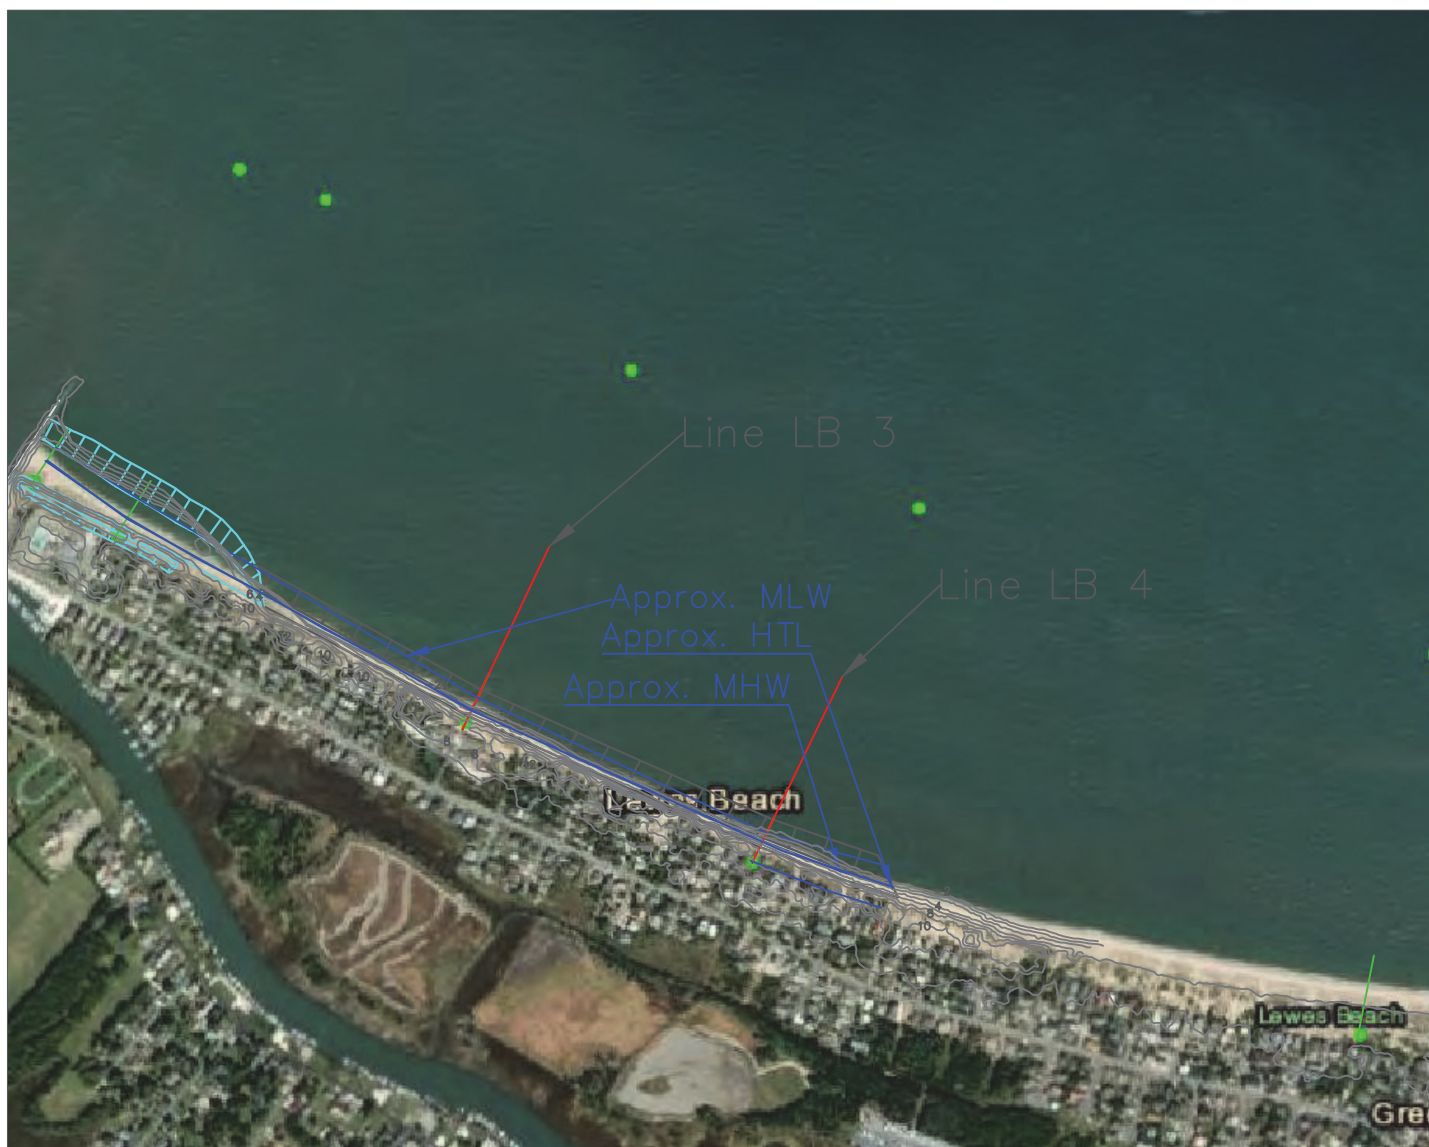

Scale: 1" = 1000' Date: 04/01/23

Designed by: J. Faries, P.E.

Drawn by: J. Faries, P.E.

Checked by: K. Bergin

Sheet No. 3 of 5

## Lewes Beach Nourishment Permit Plans

SUSSEX COUNTY, LEWES, DELAWARE




DELAWARE DEPARTMENT OF  
NATURAL RESOURCES AND  
ENVIRONMENTAL CONTROL

Division of Watershed Stewardship  
Shoreline and Waterway Section

Dover Office  
285 Beiser Blvd.  
Dover DE, 19904  
Phone: (302) 739 - 9921

Lewes Office  
901 Pilottown Rd  
Lewes DE, 19958  
Phone: (302) 855 - 7290

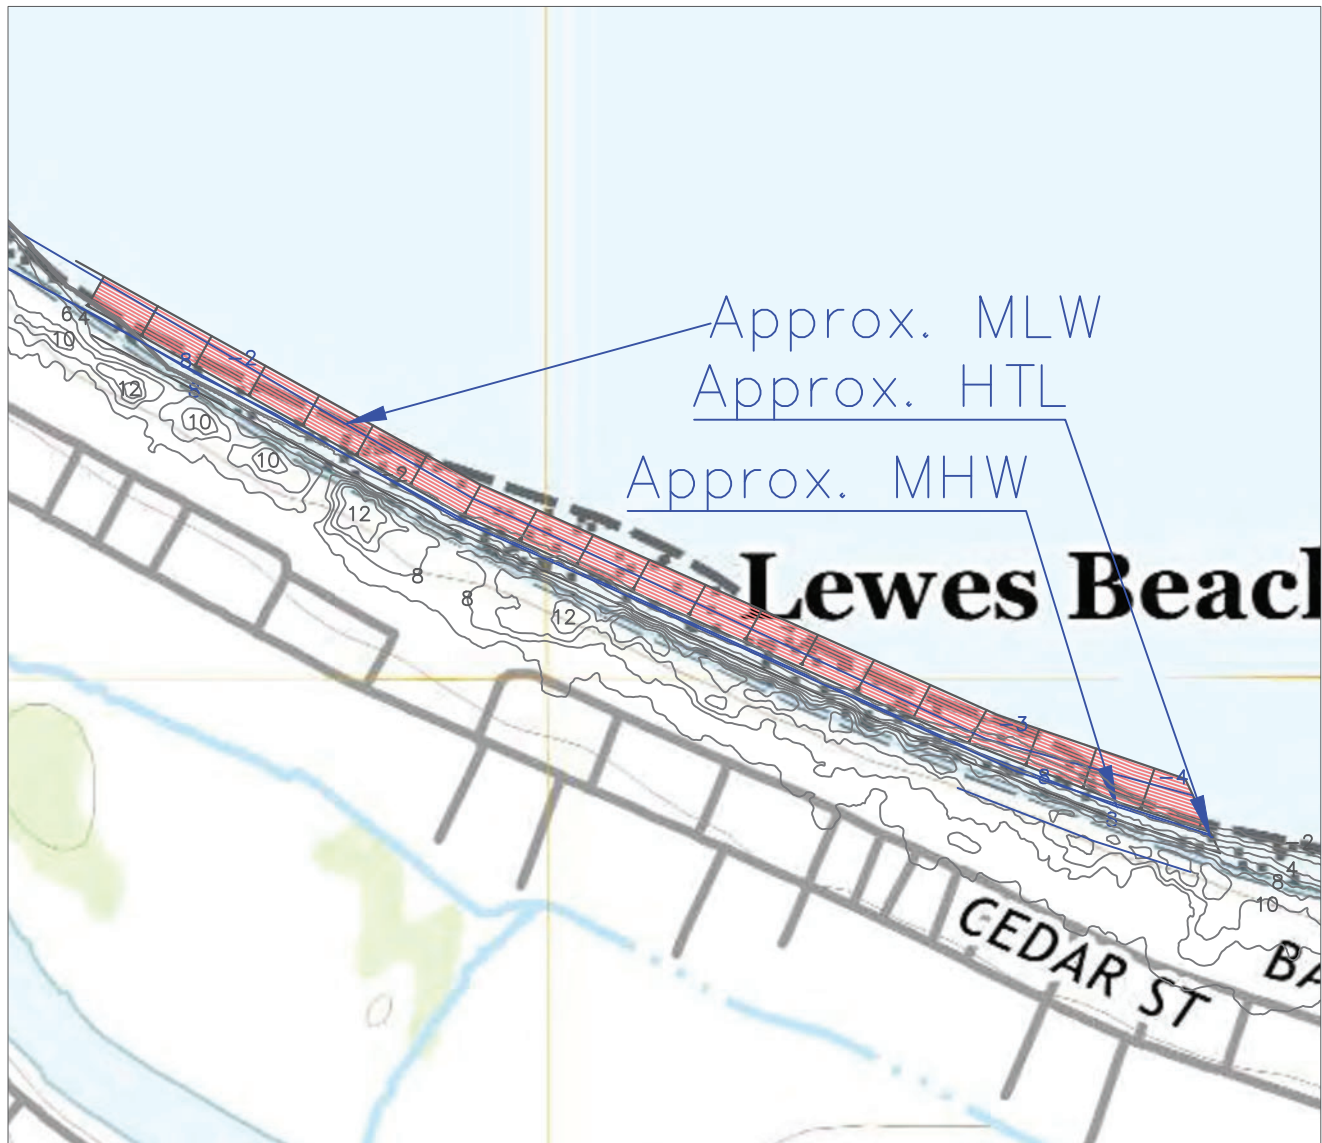

Proposed (Blue labels, red lines vs  
Existing LiDAR Contours (Black Labels, Grey Lines)

Scale: 1" = 800' Date: 04/01/23

Designed by: J. Faries, P.E.

Drawn by: J. Faries, P.E.

Checked by: K. Bergin

Sheet No. 4 of 5

## Lewes Beach Nourishment Permit Plans

SUSSEX COUNTY, LEWES, DELAWARE



DELAWARE DEPARTMENT OF  
NATURAL RESOURCES AND  
ENVIRONMENTAL CONTROL


Division of Watershed Stewardship  
Shoreline and Waterway Section

Dover Office  
285 Beiser Blvd.  
Dover DE, 19904  
Phone: (302) 739 - 9921


Lewes Office  
901 Pilottown Rd  
Lewes DE, 19958  
Phone: (302) 855 - 7290



LB3

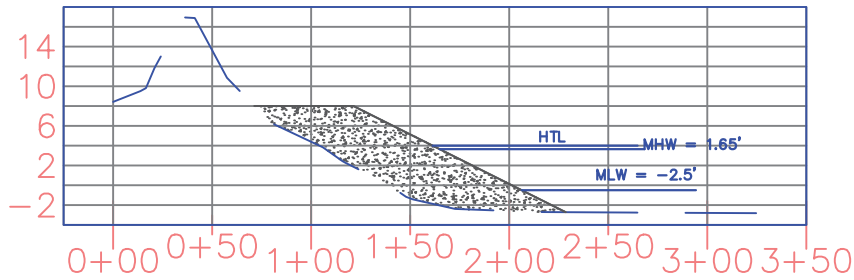

LB4

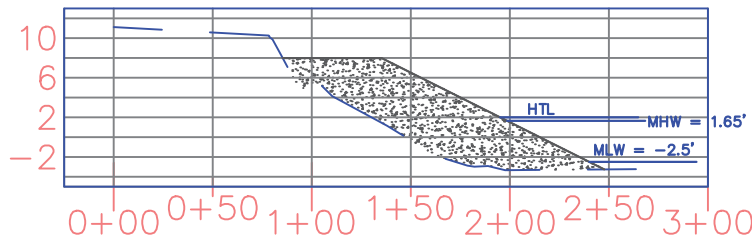

Scale H: 1" = 80'

V: 1" = 16'

All Elevations are in NAVD88

MHW, MLW, HTL locations are subject to change on a daily basis. Water levels to be flagged during construction.

Scale: 1" = 1200' Date: 04/01/23

Designed by: J. Faries, P.E.

Drawn by: J. Faries, P.E.

Checked by: K. Bergin

Sheet No. 5 of 5

## Lewes Beach Nourishment Permit Plans

SUSSEX COUNTY, LEWES, DELAWARE



Division of Watershed Stewardship  
Shoreline and Waterway Section

Dover Office  
285 Beiser Blvd.  
Dover DE, 19904  
Phone: (302) 739 - 9921

Lewes Office  
901 Pilottown Rd  
Lewes DE, 19958  
Phone: (302) 855 - 7290



A horizontal scale bar with tick marks at 150, 75, 0, and 150 feet. The text "SCALE IN FEET" is centered below the bar.

- 
- US Army Corps<sup>®</sup>  
of Engineers  
PHILADELPHIA  
DISTRICT

[illegible][illegible]

BEACH NOURISHMENT  
DELAWARE BAY COASTLINE  
ROOSEVELT INLET - LEWES BEACH  
DELAWARE  
GENERAL PLAN - BEACHFILL

SHEET NUMBER

C-101



US Army Corps of Engineers  
PULASKI DISTRICT

NO.	DATE	BY	CHKD BY	APP'D BY	REVISION
1	02/02/2023	...	...	...	...
2	02/02/2023	...	...	...	...
SHEET NUMBER  
C-401

