


ATTACHMENT 2

LEDERER SITE LOCATION MAP & PLAN

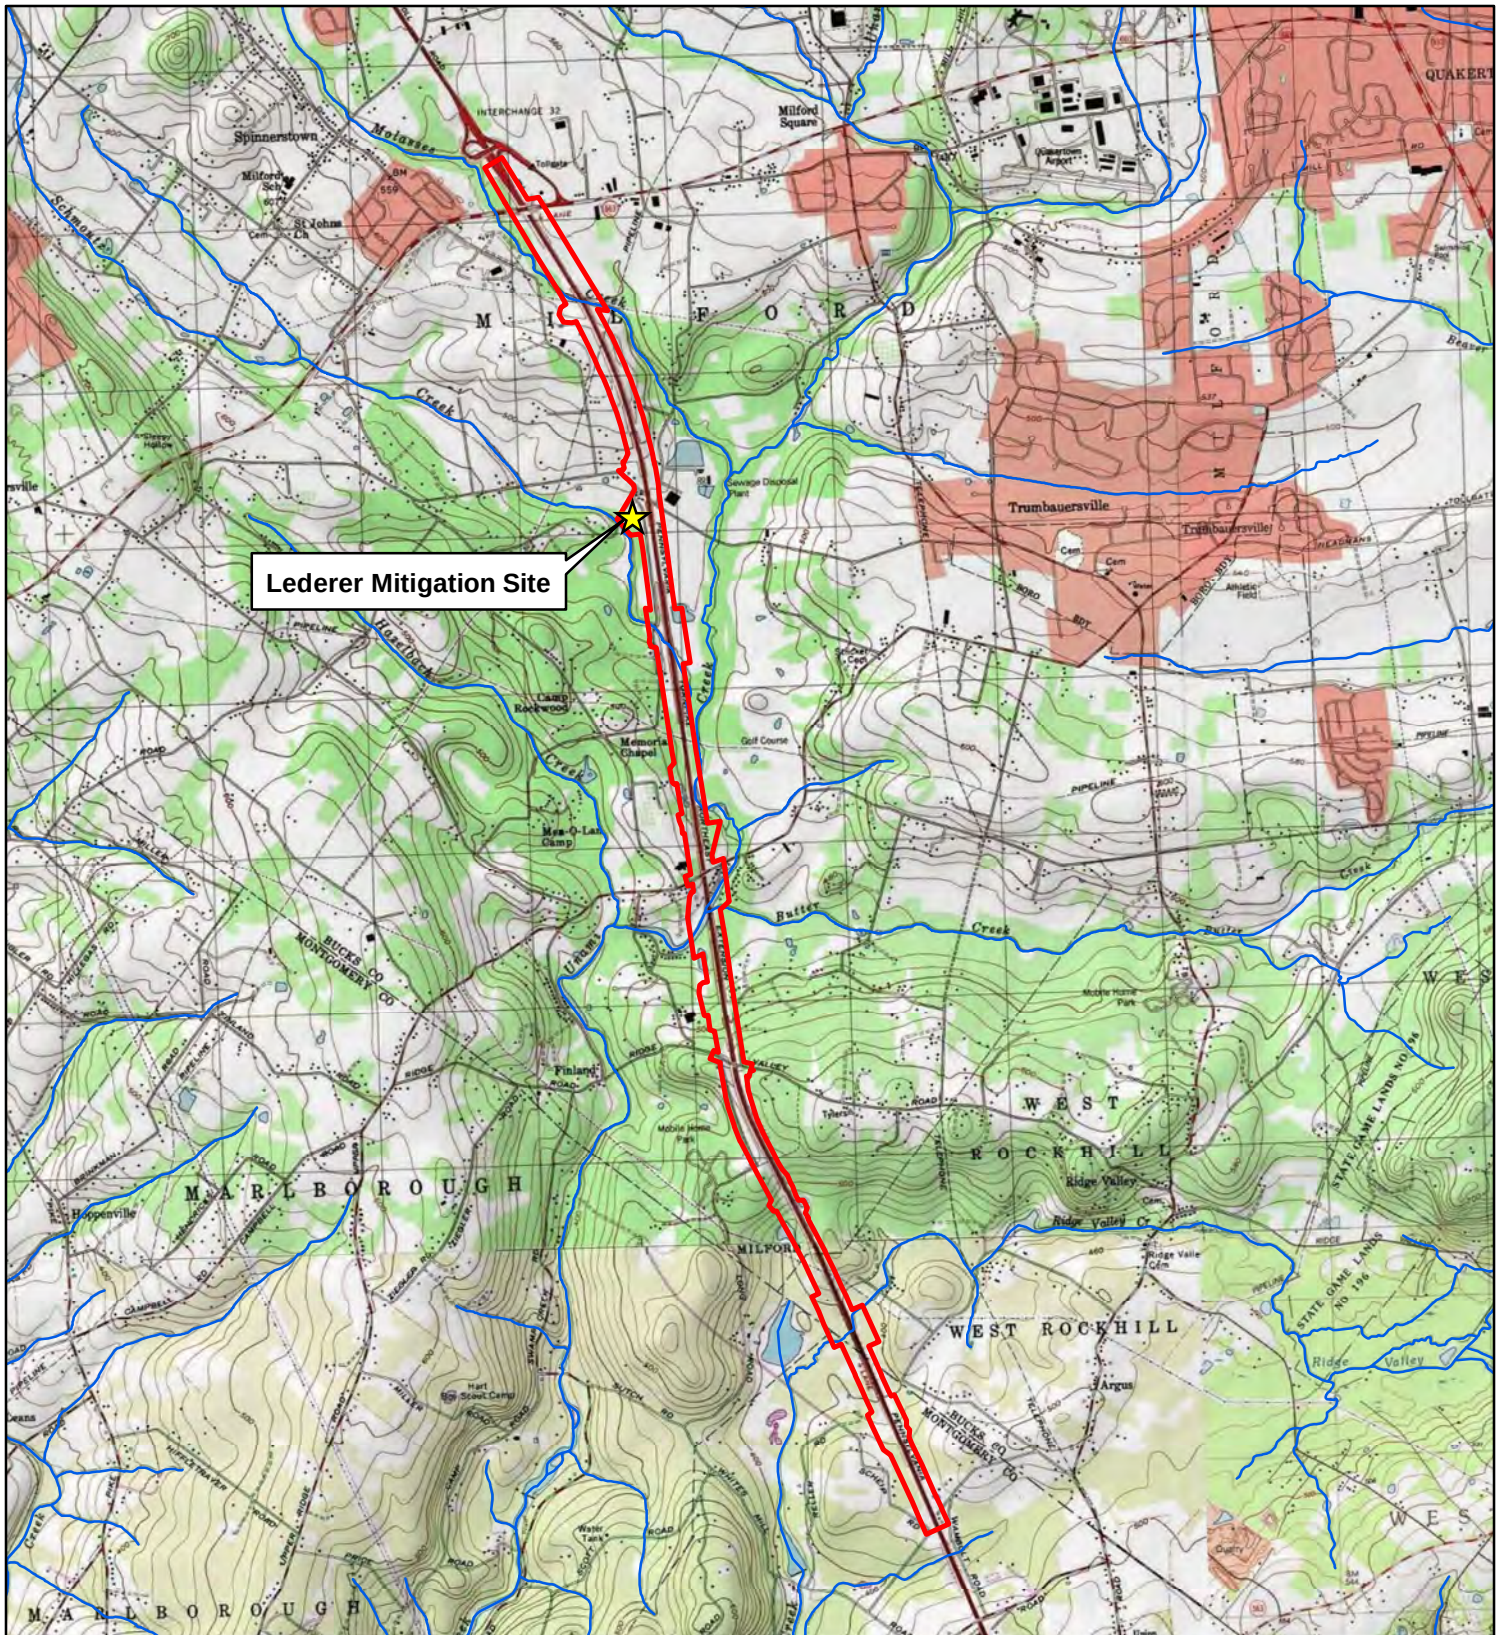

Lederer Mitigation Site

ATTACHMENT 1
USGS TOPOGRAPHIC LOCATION MAP MILFORD
SQUARE, PA 7.5-MINUTE QAD

Lederer Mitigation Site

Pennsylvania Turnpike Commission
Full-Depth Roadway Reconstruction
MP-A38 to MP-A44

Milford Township, Bucks County, Pennsylvania

Legend

- Project Study Area
- Streams

Feet
 4,000 2,000 0 4,000

 **Gannett Fleming**



File name: S:\04\2021\PROJECT\5398 PTC-PennortIE_Protect Working File\CADD\Design Set\LEDERER\Ledner Planting Plan.dwg Aug 13, 2018 1:47pm trauman



PREPARED BY:
GANNETT FLEMING, INC.
P.O. BOX 67100
HARRISBURG, PA 17106

PREPARED FOR:
THE PENNSYLVANIA
TURNPIKE COMMISSION



NO.	REVISIONS	DATE	APPR.

WBS NO.
A-037.50T001-2

NETWORK NUMBER:

FILE NAME:

DRAWING TYPE: 1A

STRUCTURE NUMBER:

SCALE: 1" = 30'

**ROADWAY AND BRIDGE RECONSTRUCTION
FROM MILEPOST A37.4 TO A43.3**

DISTRICT: 5 COUNTY: MONTGOMERY & BUCKS

TOWNSHIP / BOROUGH: MILFORD TOWNSHIP

**PLANTING PLAN
LEDERER WETLAND AND STREAM MITIGATION**

8/13/2018

DRAWING: X OF X
SHEET: 8 OF 13

ATTACHMENT 3

SCHMOUTZ CREEK MITIGATION SECTION LOCATION MAP & PLAN

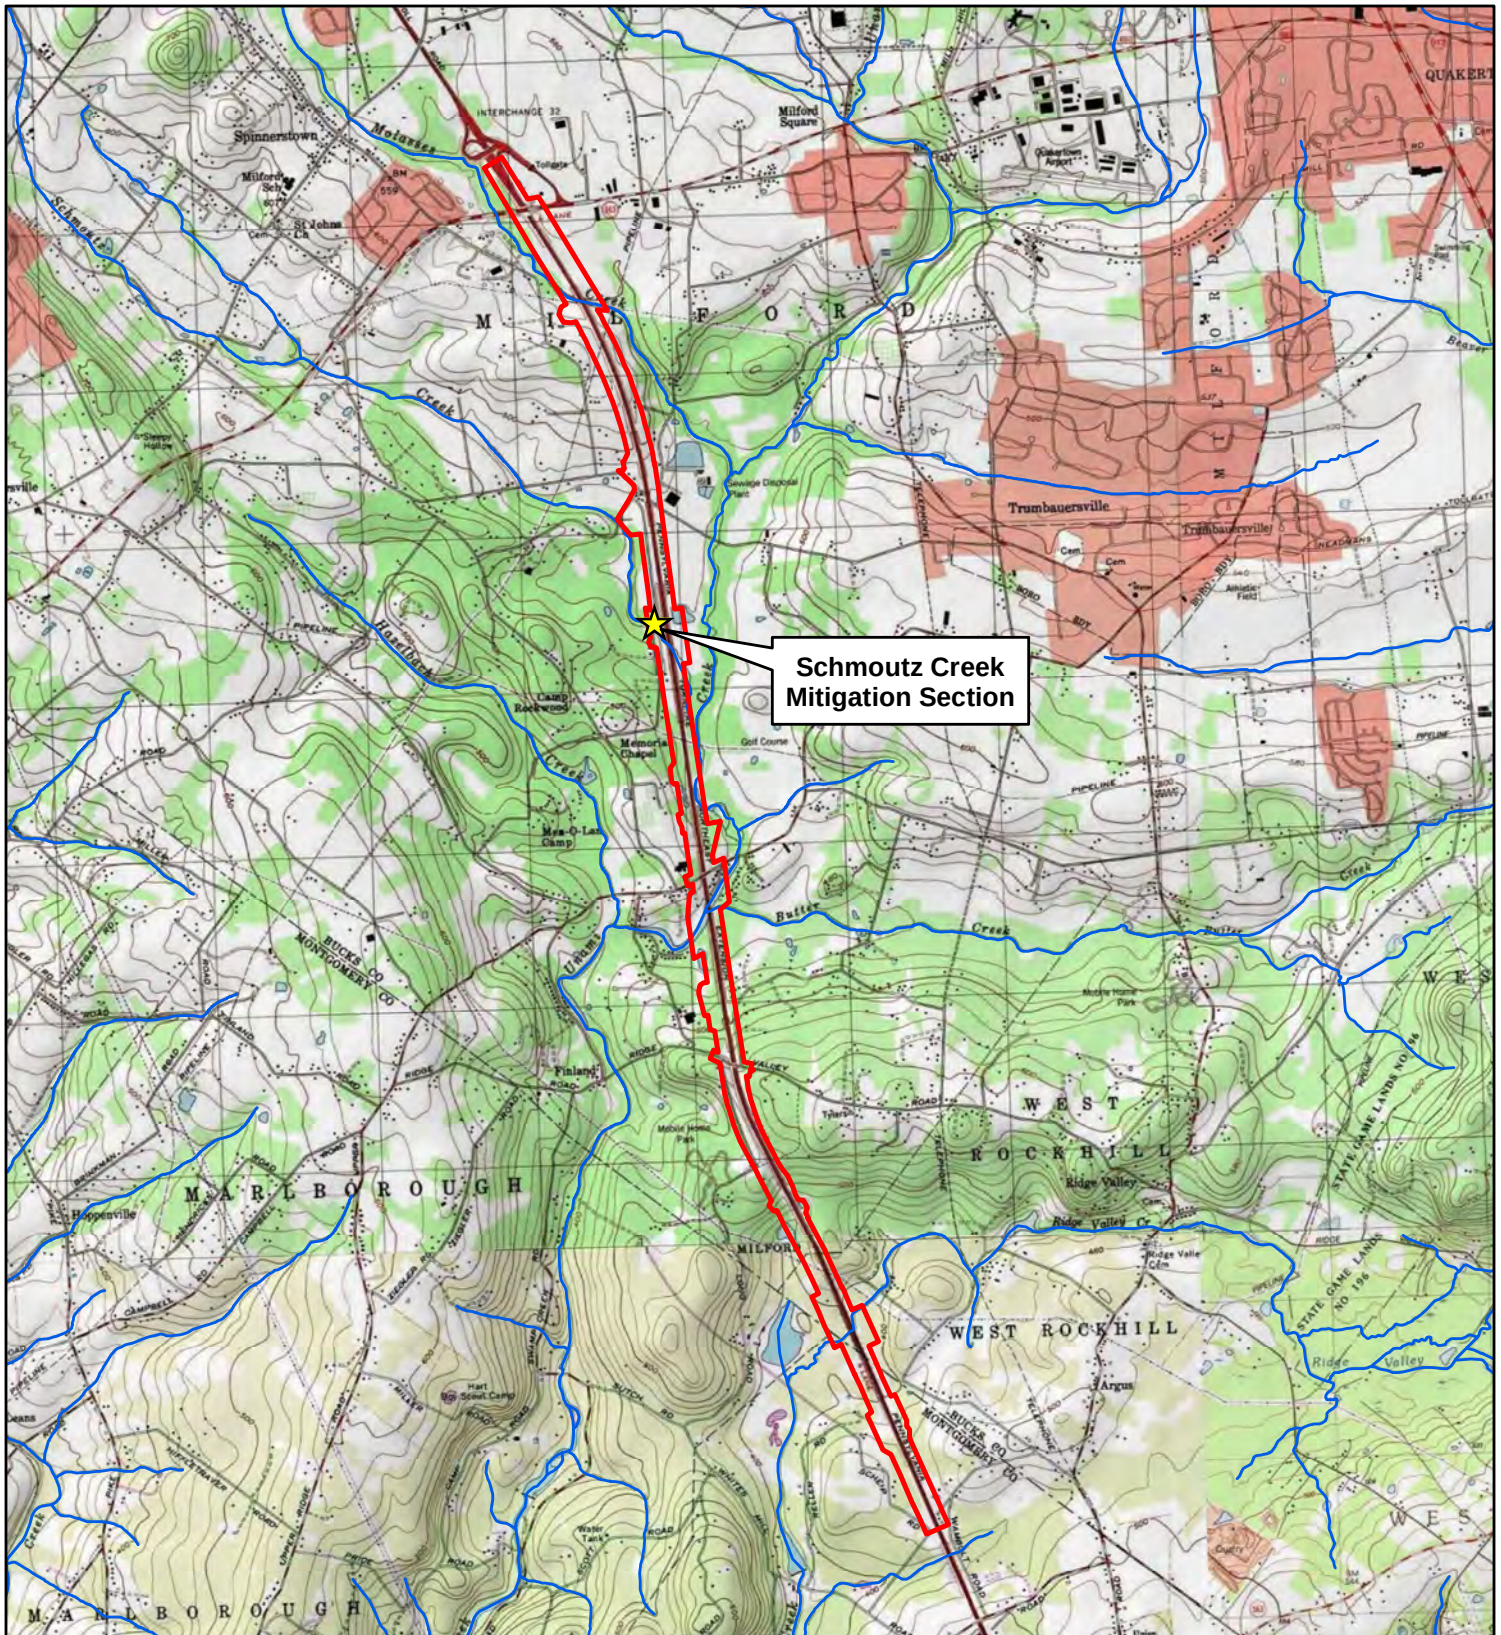


FIGURE 1
USGS TOPOGRAPHIC LOCATION MAP
MILFORD SQUARE, PA 7.5-MINUTE QUAD

Schmutz Creek Mitigation
Design Memorandum

Pennsylvania Turnpike Commission
Full-Depth Roadway Reconstruction
MP-A38 to MP-A44

Milford Township, Bucks County, Pennsylvania

Legend


- Project Study Area
- Streams

Feet
 4,000 2,000 0 4,000

 **Gannett Fleming**



File name: S:\04\2021\PROJECT\5398 PTC-PennoniE_Protect Working File\CADD\Design Set\SCHMOUTZ CREEK\Schmoutz Creek Realignment Planting Plan.dwg Mar 02, 2018-11:02am trauman

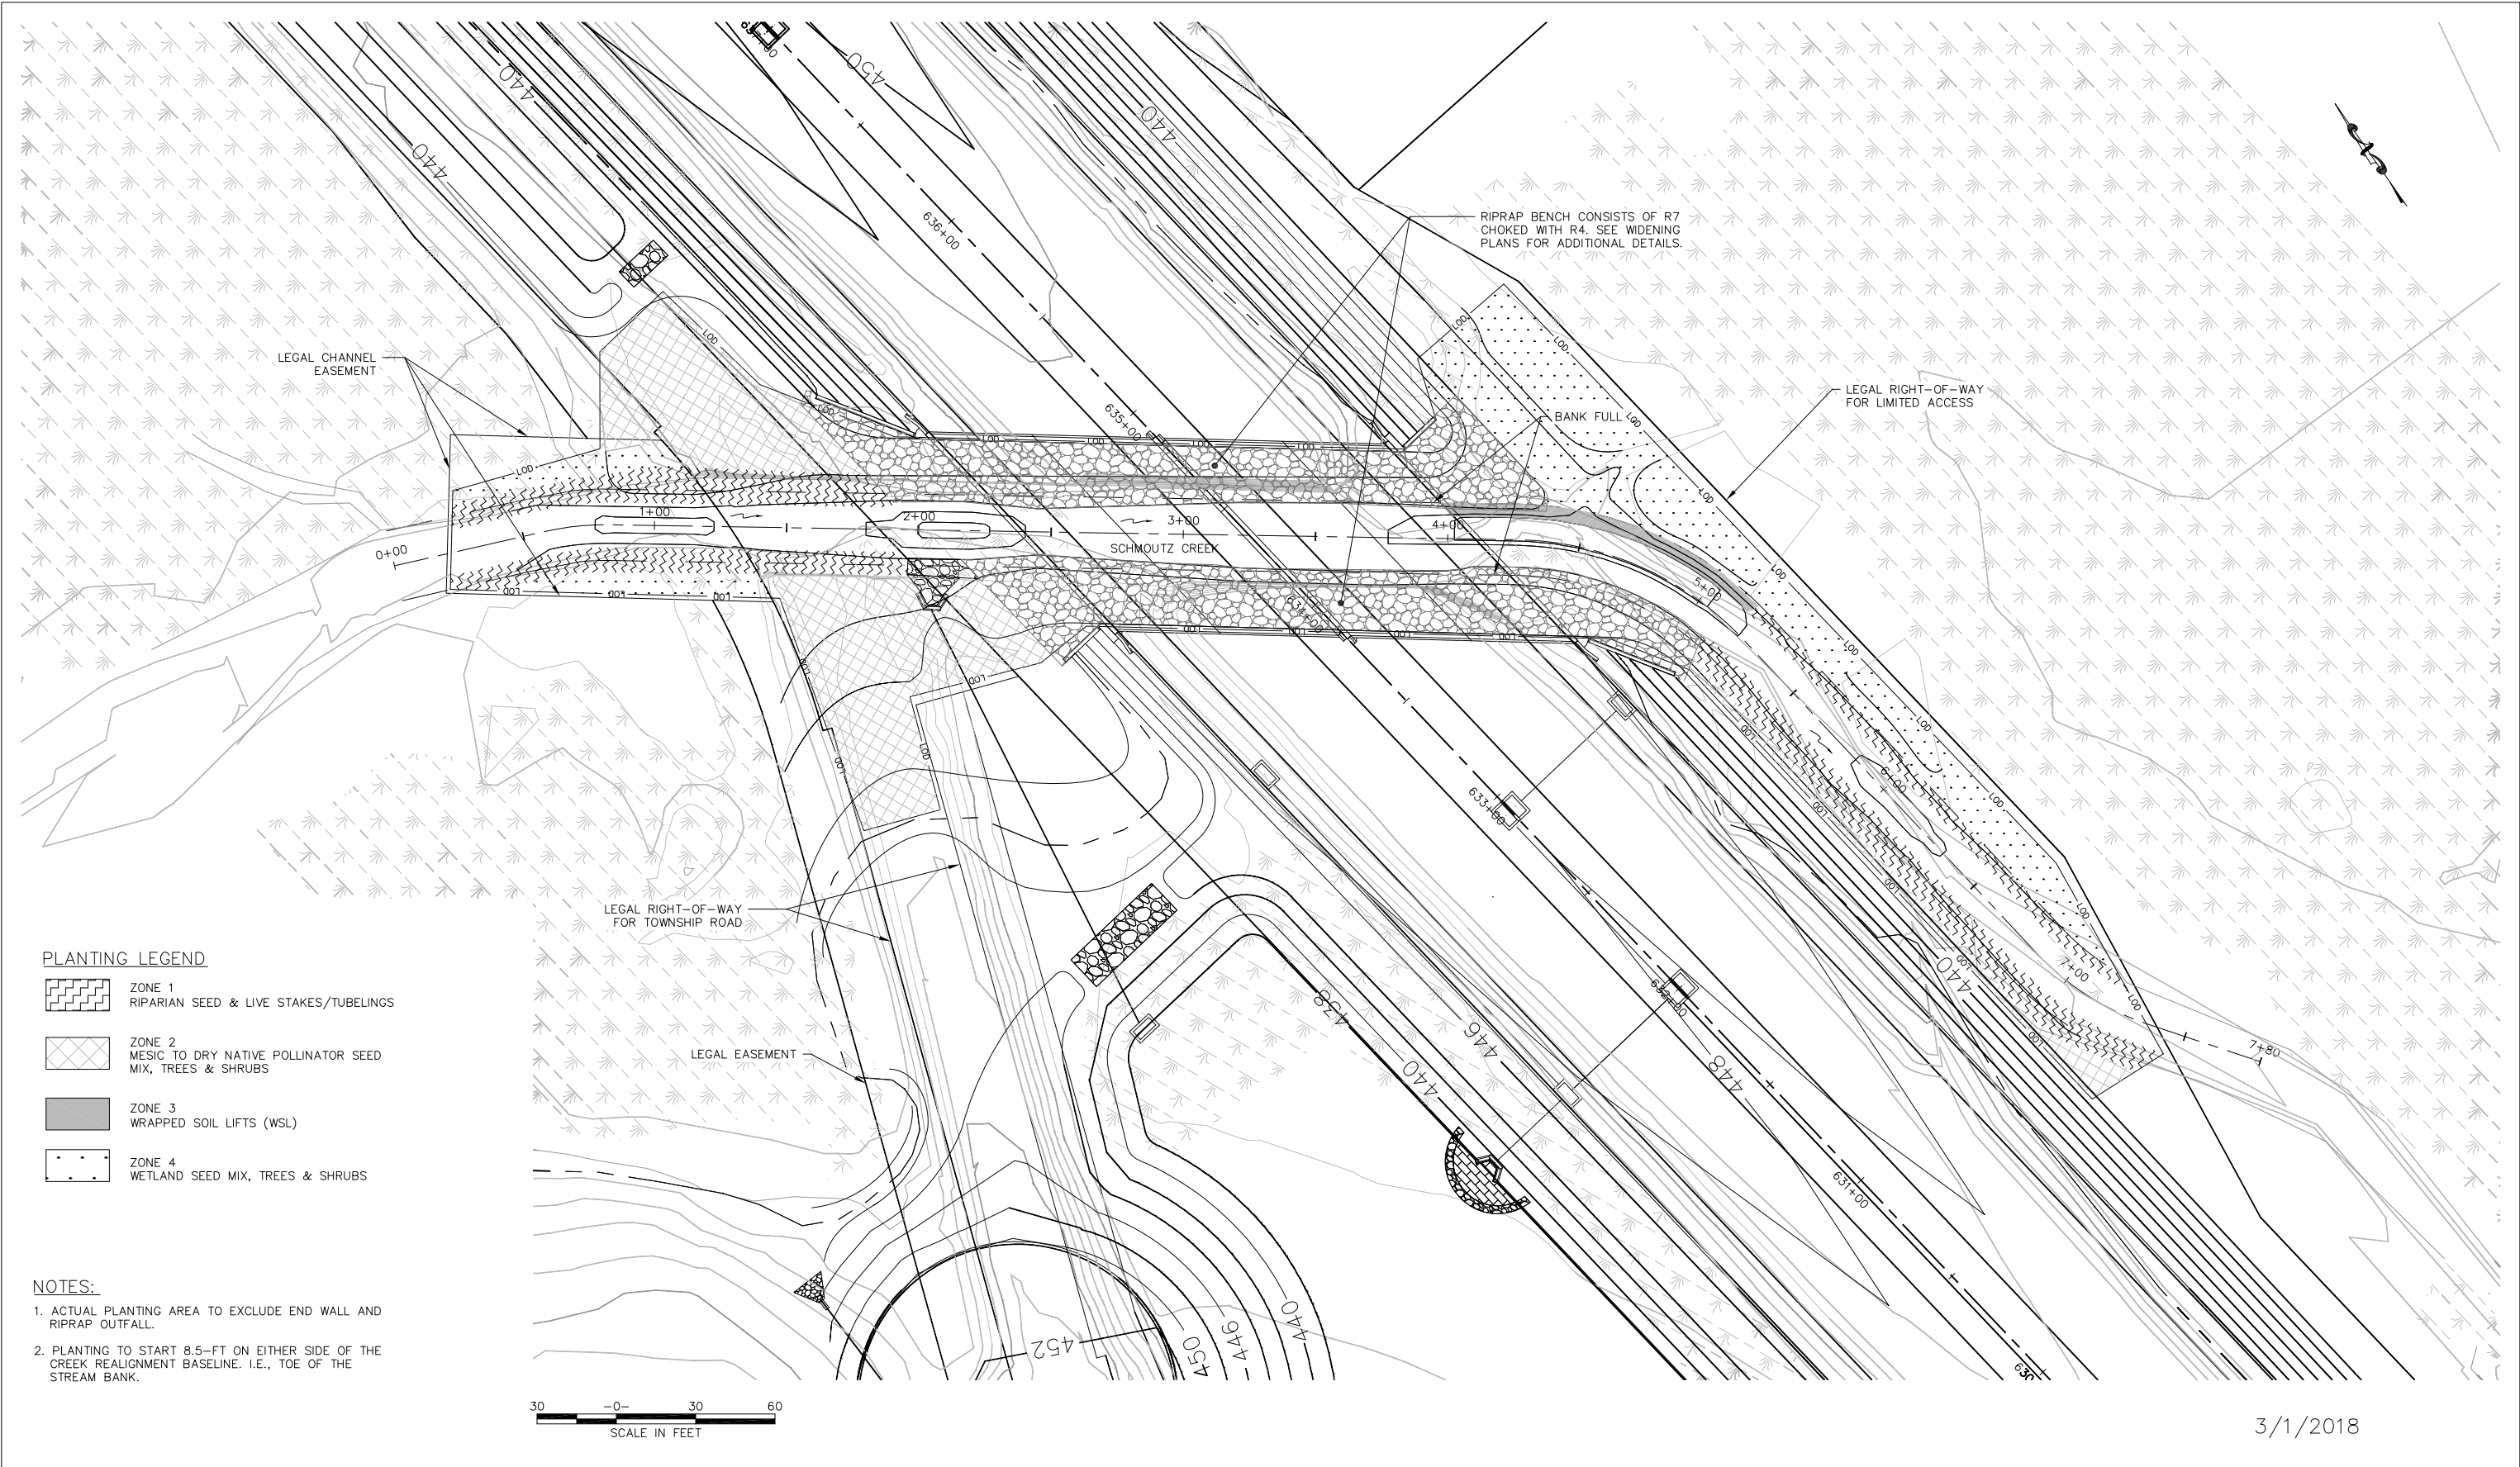

		PREPARED BY: GANNETT FLEMING, INC. P.O. BOX 67100 HARRISBURG, PA 17106						WBS NO. A-037.50T001-2		ROADWAY AND BRIDGE RECONSTRUCTION FROM MILEPOST A37.4 TO A43.3	PLANTING PLAN SCHMOUTZ CREEK REALIGNMENT					
								NETWORK NUMBER:								
								FILE NAME:								
								DRAWING TYPE: 1A								
								STRUCTURE NUMBER:								
												DISTRICT: 5	COUNTY: MONTGOMERY & BUCKS	DRAWING: X	OF	X
												TOWNSHIP / BOROUGH: MILFORD TOWNSHIP		SHEET: X	OF	X
								NO.	REVISIONS	DATE	APPR.	SCALE: 1" = 30'				

ATTACHMENT 4

YELLOW BARN FARM RESTORATION SITE LOCATION MAP & PLAN

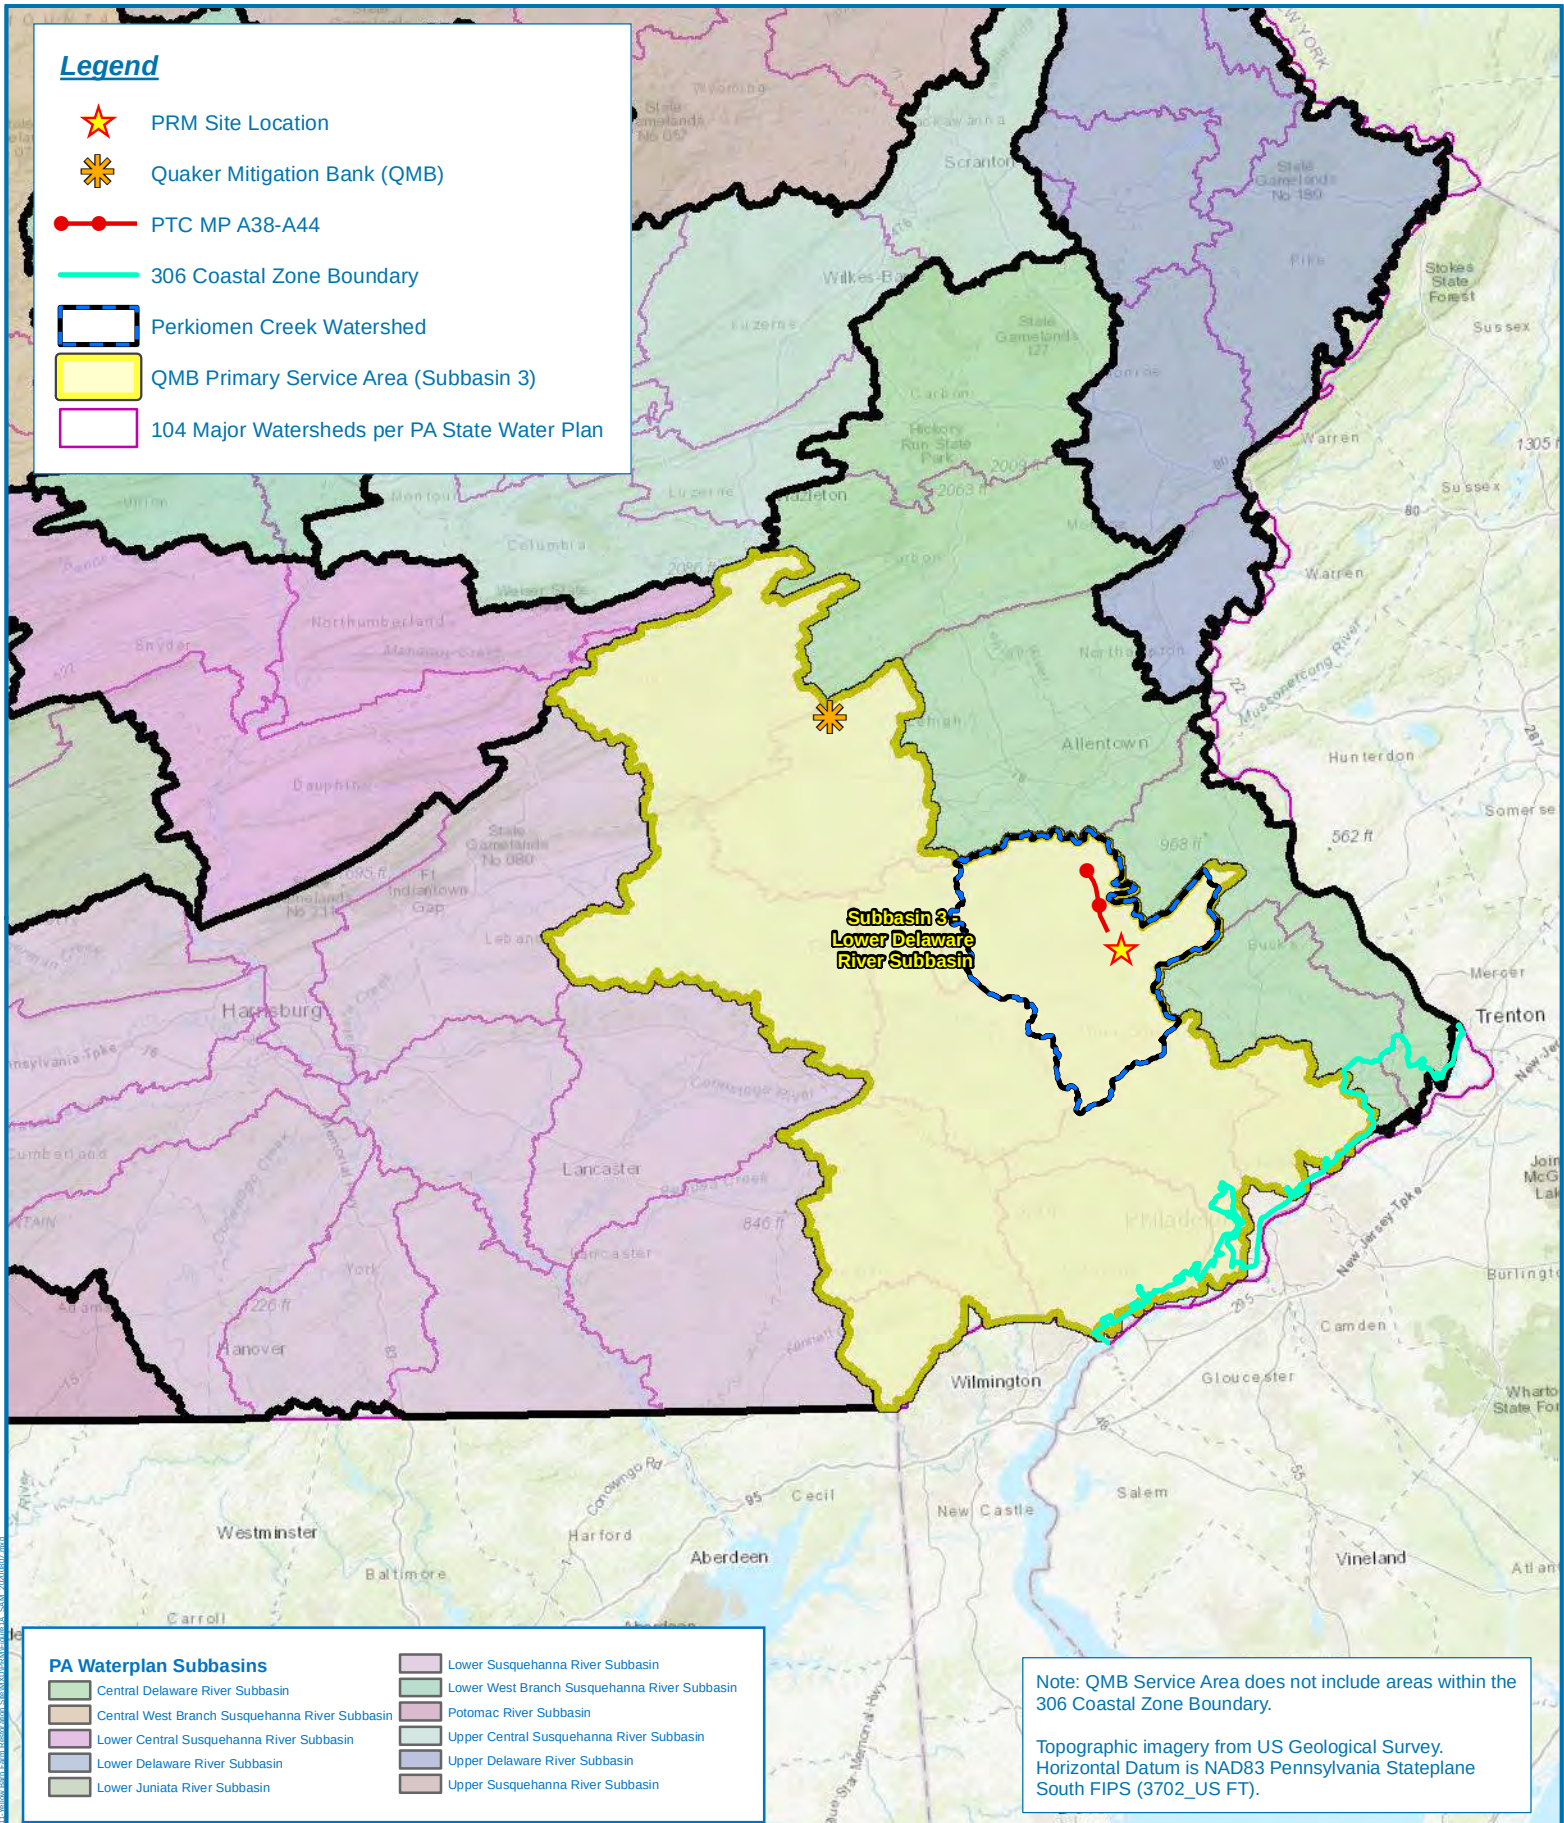


FIGURE 1A

VICINITY MAP


YELLOW BARN FARM RESTORATION SITE
MONTGOMERY COUNTY, PENNSYLVANIA

Date: 9/22/2020

Drawn by: NR

Checked by: AS

Project No: 102659

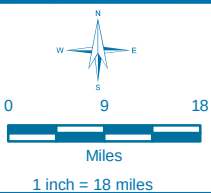




REVISIONS			
NO.	DESCRIPTION	DATE	BY

LEGEND	
PROPERTY BOUNDARY	---
ADJACENT PROPERTY BOUNDARY	-.-.-
SITE PROTECTION BOUNDARY	-.-.-
RESERVED RIGHTS BOUNDARY	-.-.-
EXISTING THALWEG	-.-.-
EXISTING STRUCTURES	---
ROAD	---
ACCESS PATH	---
OVERHEAD ELECTRIC LINE ROW	ELEC ELEC
TREE LINE	---
EXISTING MAJOR CONTOUR	---
EXISTING MINOR CONTOUR	---
UPLAND RESTORATION PLANTING	---
UPLAND RESTORATION SEEDING	---
WETLAND RESTORATION PLANTING	---
WETLAND RESTORATION SEEDING	---
LIVE STAKING	---

NOTES

SEAL

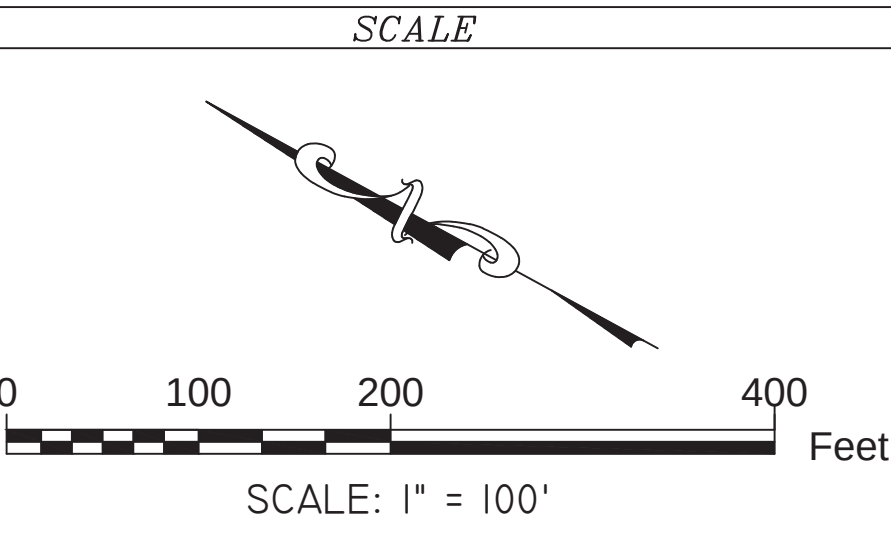


RESOURCE ENVIRONMENTAL SOLUTIONS
33 TERMINAL WAY, SUITE W445A
PITTSBURGH PA 15219
WWW.RES.US
TELEPHONE: (412) 249-2443
EMAIL: ASNAVLEY@RES.US

YELLOW BARN FARMS RESTORATION SITE
SITE RESTORATION PLANS

DRAWN BY:	ZW	PENNSYLVANIA
CHECKED BY:	JW	MONTGOMERY COUNTY
APPROVED BY:	AS	SALFORD TOWNSHIP
DATE:	SEPTEMBER 4, 2020	SHEET: C900
		FILE NO: 102511


ATTACHMENT 5

MIDDLE CREEK RESTORATION SITE LOCATION MAP & PLAN

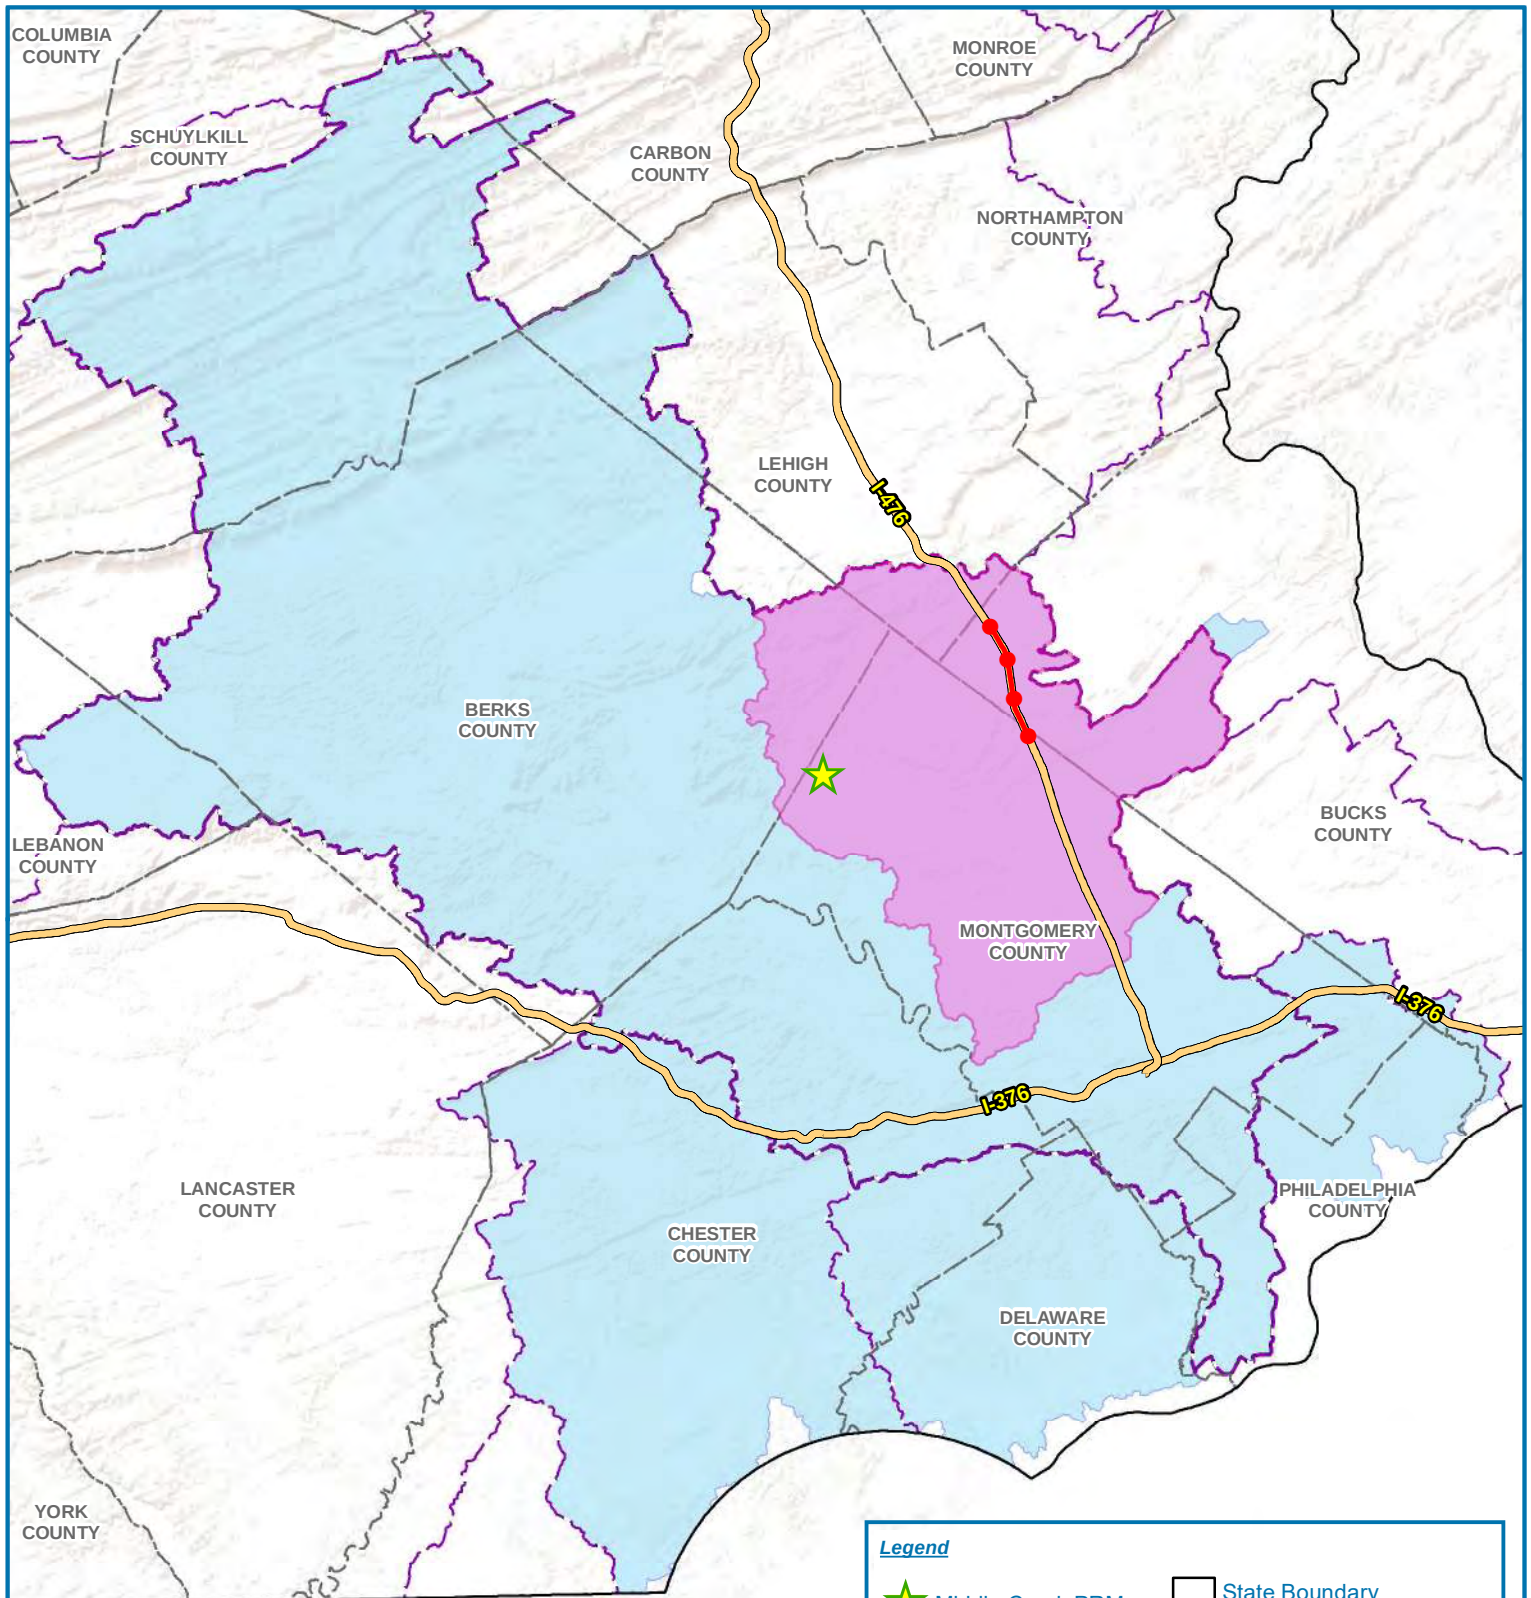

Legend

- ★ Middle Creek PRM
- PTC A38-42
- PA Turnpike
- Perkiomen Creek Watershed
- State Boundary
- County Boundary
- PA 8-Digit HUC
- Lower Delaware River Subbasin #3

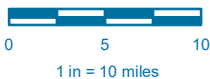

**PROJECT TO PRM SITE
VICINITY MAP
MIDDLE CREEK RESTORATION SITE**

FIGURE 1A

Date: 4/30/2021
Drawn by: ADS
Checked by: JK



