




NOTES:

1. THE BASE MAP HAS BEEN CREATED USING AVAILABLE AERIAL PHOTOGRAPHY PROVIDED BY BING IMAGE. EXISTING TOPOGRAPHY PROVIDED BY ROBINSON AERIAL SURVEYS, INC. DATED 8/20/2020.
2. PROPERTY LINES AND BASE MAPPING PROVIDED BY ROBINSON AERIAL SURVEYS, INC. DATED 09/20/2020 AND BARRY ISETT & ASSOCIATES, INC. DATED NOVEMBER 2015.
3. STREAMS AND WETLANDS LOCATIONS PROVIDED BY BARRY ISETT & ASSOCIATES, INC DATED APRIL 2020
4. THIS PLAN IS IN THE PENNSYLVANIA STATE PLANE SOUTH, NORTH AMERICAN DATUM 1983 (NAD 83) COORDINATE SYSTEM.
5. PROPOSED EROSION CONTROL PRODUCT OR EQUIVALENT SHALL BE INSTALLED ON ALL DISTURBED AREAS WITHIN 10' OF STREAMS AND 50' OF WETLAND CROSSINGS.
6. SOILS ACCEPTABLE FOR SEDIMENT BASIN EMBANKMENT CONSTRUCTION SHOULD BE LIMITED TO GC, GM, SC, SM, CL OR ML AS DESCRIBED IN ASTM-D2487 (UNIFIED SOILS CLASSIFICATION).

LEGEND

NOTE: LEGEND IS TYPICAL, NOT ALL OBJECTS IN LEGEND APPEAR IN PLAN

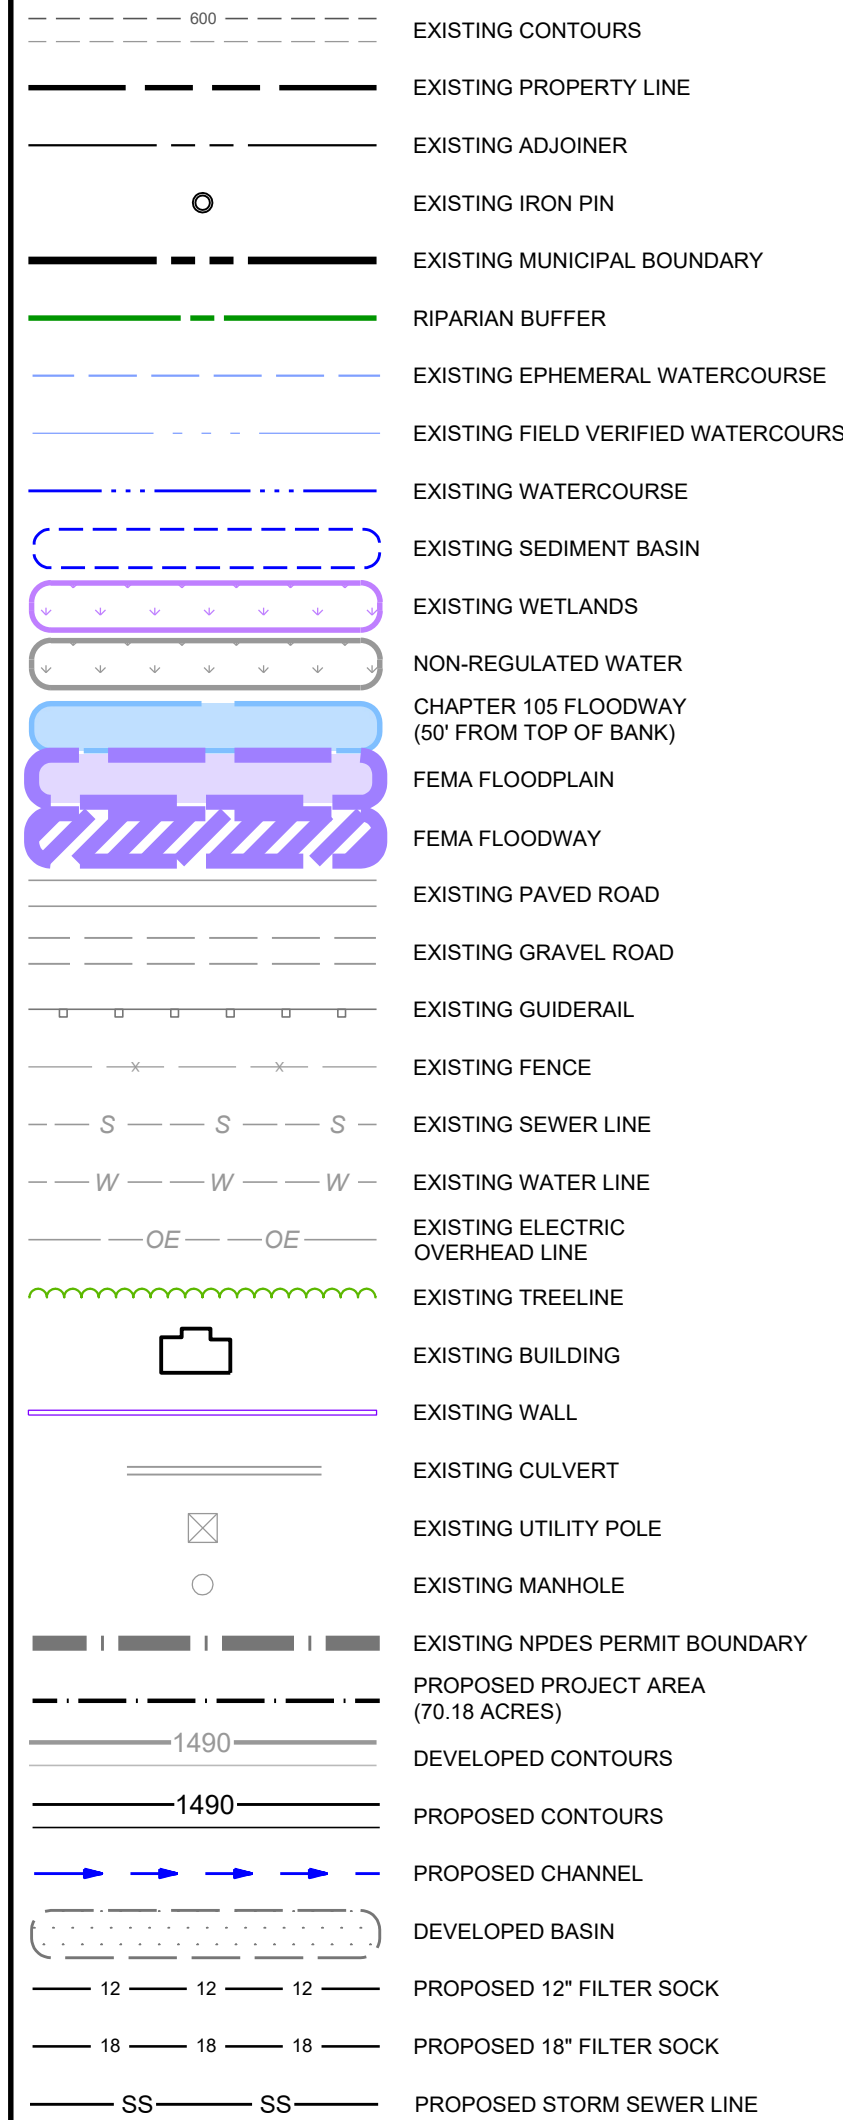

This drawing, its contents, and each component of this drawing are the property of and proprietary to ARM Group LLC and shall not be reproduced or used in any manner except for the purpose identified on the Title Block, and only by or on behalf of this client for the identified project unless otherwise authorized by the express, written consent of ARM Group LLC.