



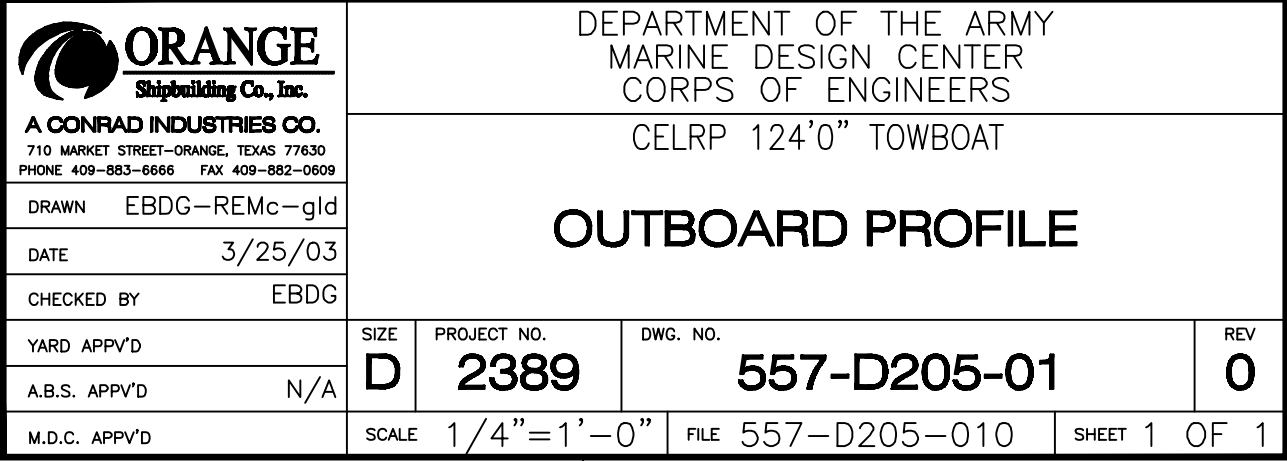

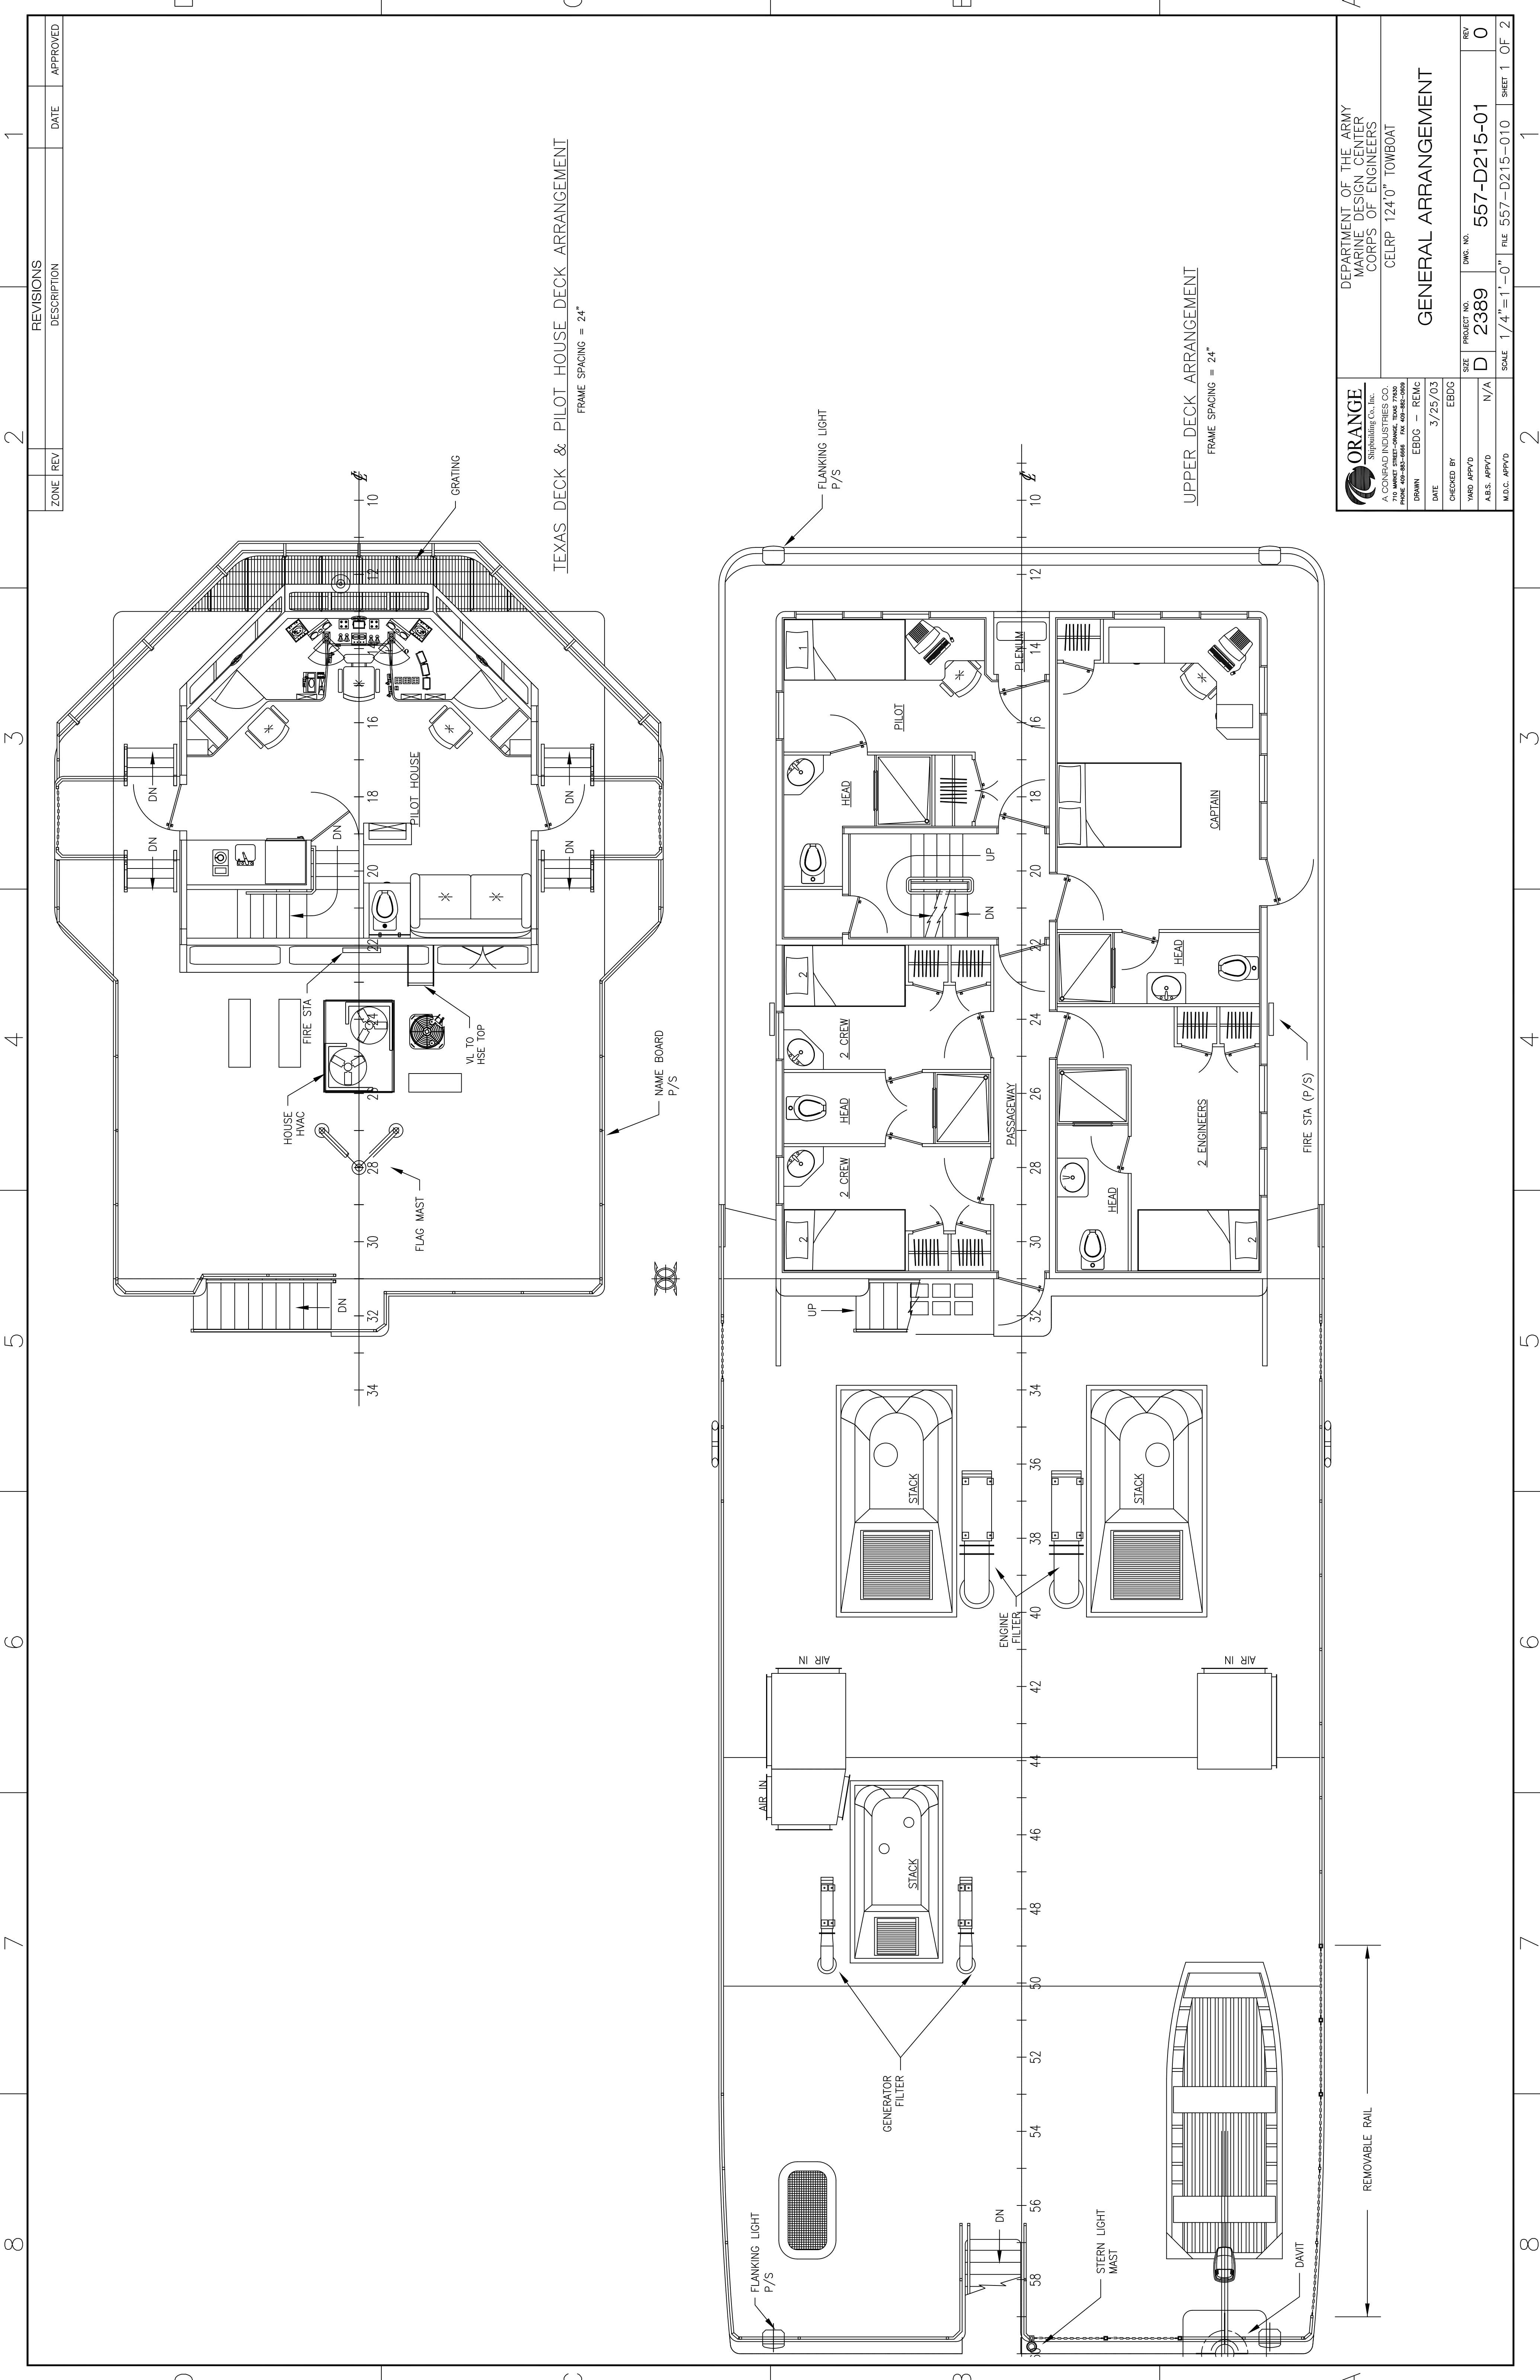

DEPARTMENT OF THE ARMY
MARINE DESIGN CENTER
CORPS OF ENGINEERS
CELRP 124'0" TOWBOAT

GENERAL ARRANGEMENT

SIZE	PROJECT NO.	DWG. NO.	REV.
D	2389	557-D215-01	0
SCALE	1/4"=1'-0"	FILE 557-D215-010	SHEET 1 OF 2

