


REVISIONS				
ZONE	REV	DESCRIPTION	DATE	APPROVED

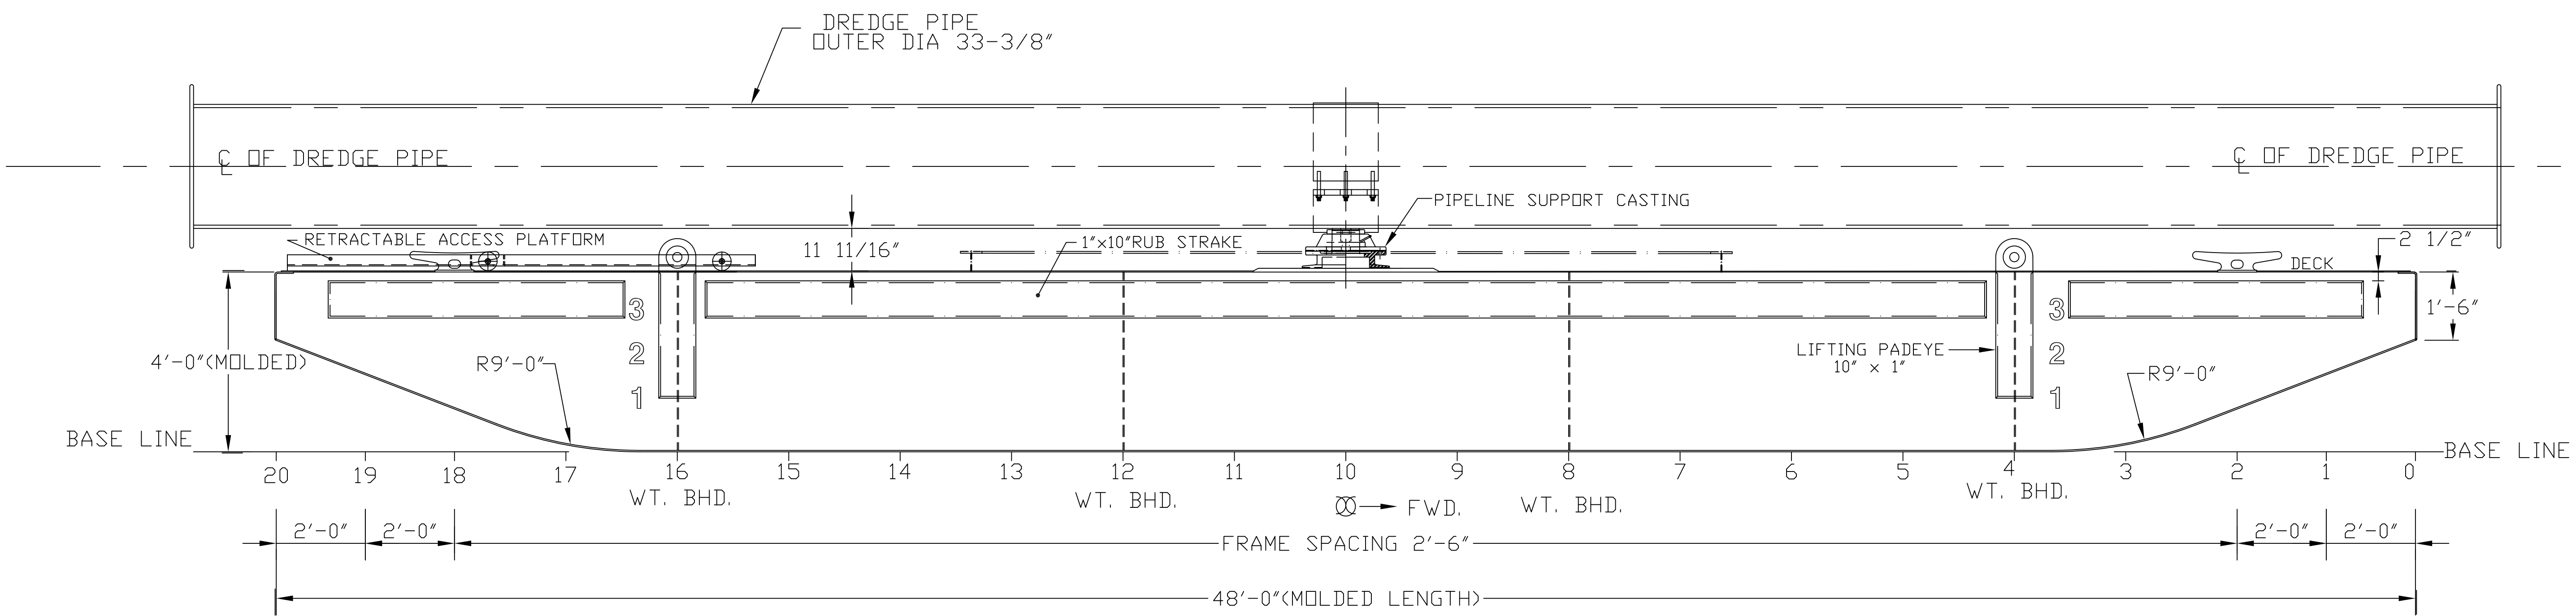

OUTBOARD PROFILE

MOLDED DIMENSIONS

LENGTH OVERALL : 48'-0"
 BREADTH MOLDED : 18'-0"
 DEPTH MOLDED : 4'-0"

HULL NUMBERS

BMI	MDC	MVS	BMI	MDC	MVS
133	633	0601	145	645	0613
134	634	0602	146	646	0614
135	635	0603	147	647	0615
136	636	0604	148	648	0616
137	637	0605	149	649	0617
138	638	0606	150	650	0618
139	639	0607	151	651	0619
140	640	0608	152	652	0620
141	641	0609	153	694	0621
142	642	0610	154	695	0622
143	643	0611	155	696	0623
144	644	0612	156	697	0624
			157	698	0625

	BASIC MARINE INC. 440 N. 10th STREET ESCANABA, MI 49829 (906) 786-7120		DEPARTMENT OF THE ARMY MARINE DESIGN CENTER CORPS OF ENGINEERS	
	CEMVS (ST. LOUIS) PIPELINE PONTOONS 48'-0" x 18'-0" x 4'-0"			
	CONTRACT NO. W912BU-04-C-0022 BMI HULL NOS. 133-157		PROJECT NO. 2515 DWG. NO. 633-D205-01	
	DRAWN V.M.C. DATE 11-19-04		SCALE 1/2" = 1'-0"	
CHECKED BY S.A. DWG. NO. 633-C205-01		SHEET 1 OF 1		
A.B.S. APP'VD XXX		M.D.C. APP'VD XXX		