
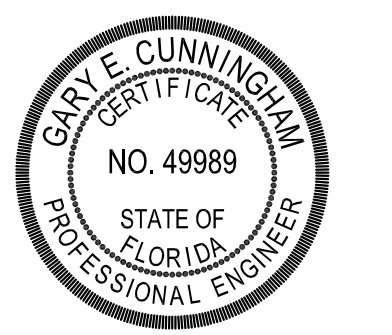


REVISIONS			
SYM.	DESCRIPTION	DATE	APPROVED

PRINCIPAL PARTICULARS

LOA (MOLDED):	65'-0"
BEAM (MOLDED):	24'-0"
HULL DEPTH HEADLOG (MOLDED):	9'-0"
HULL DEPTH AMIDSHIPS (MOLDED):	8'-6"
FRAME SPACING:	2'-0"

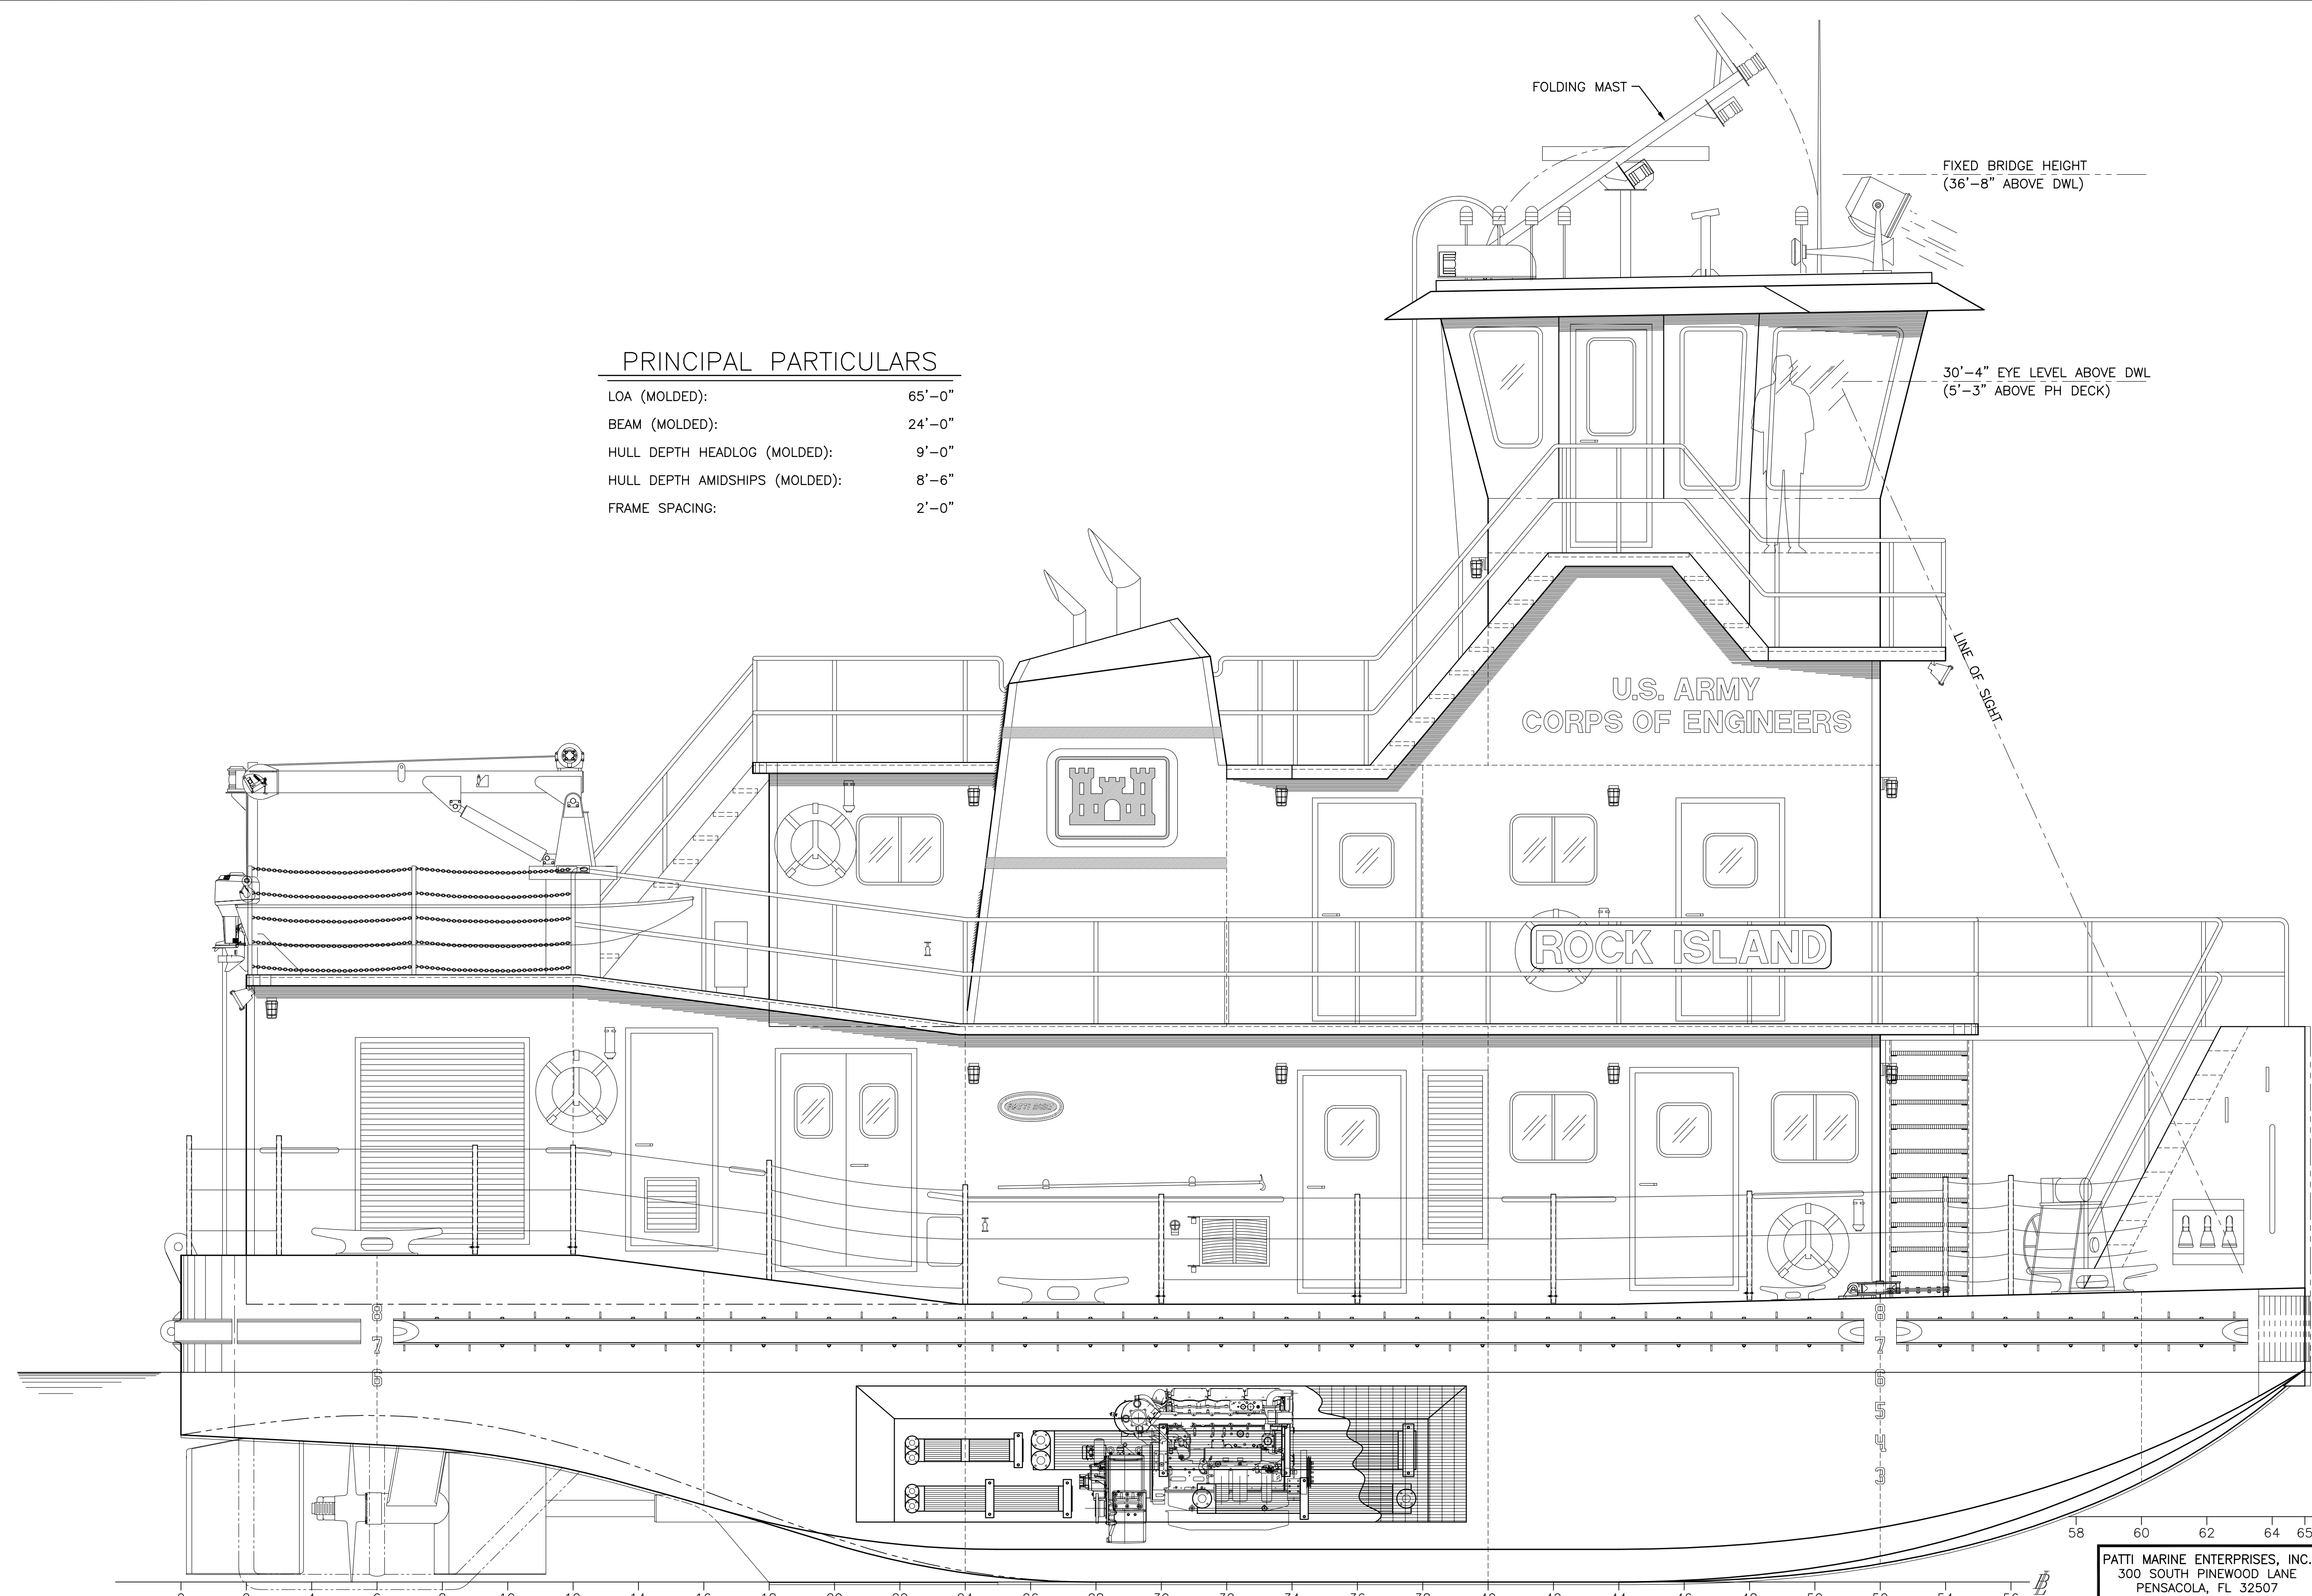

ELECTRONIC DOCUMENT NO. J01-10-02
SEE ENGINEER OF RECORD FOR DOCUMENT NUMBER

PATTI MARINE ENTERPRISES, INC.
300 SOUTH PINWOOD LANE
PENSACOLA, FL 32507
DRAWN BY: TJC
CHECKED BY: N.A. STONE
DATE: 26 OCT 2009
CONTRACT NO. W912BU-09-C-0070
MARINE DESIGN CENTER
APPROVED:
DATE:


DEPARTMENT OF THE ARMY
MARINE DESIGN CENTER
CORPS OF ENGINEERS
ROCK ISLAND DISTRICT-65' TOWBOAT
(M/V ROCK ISLAND)
US Army Corps of Engineers
OUTBOARD PROFILE
PROJECT NO. 2687
DWG. NO. 772-D205-01
REV. 1
SCALE: 3/8" = 1'-0"
SHEET 1 OF 1

NO.	TITLE	DWG. NO.

PROFILE

REFERENCES


REVISIONS			
SYM.	DESCRIPTION	DATE	APPROVED

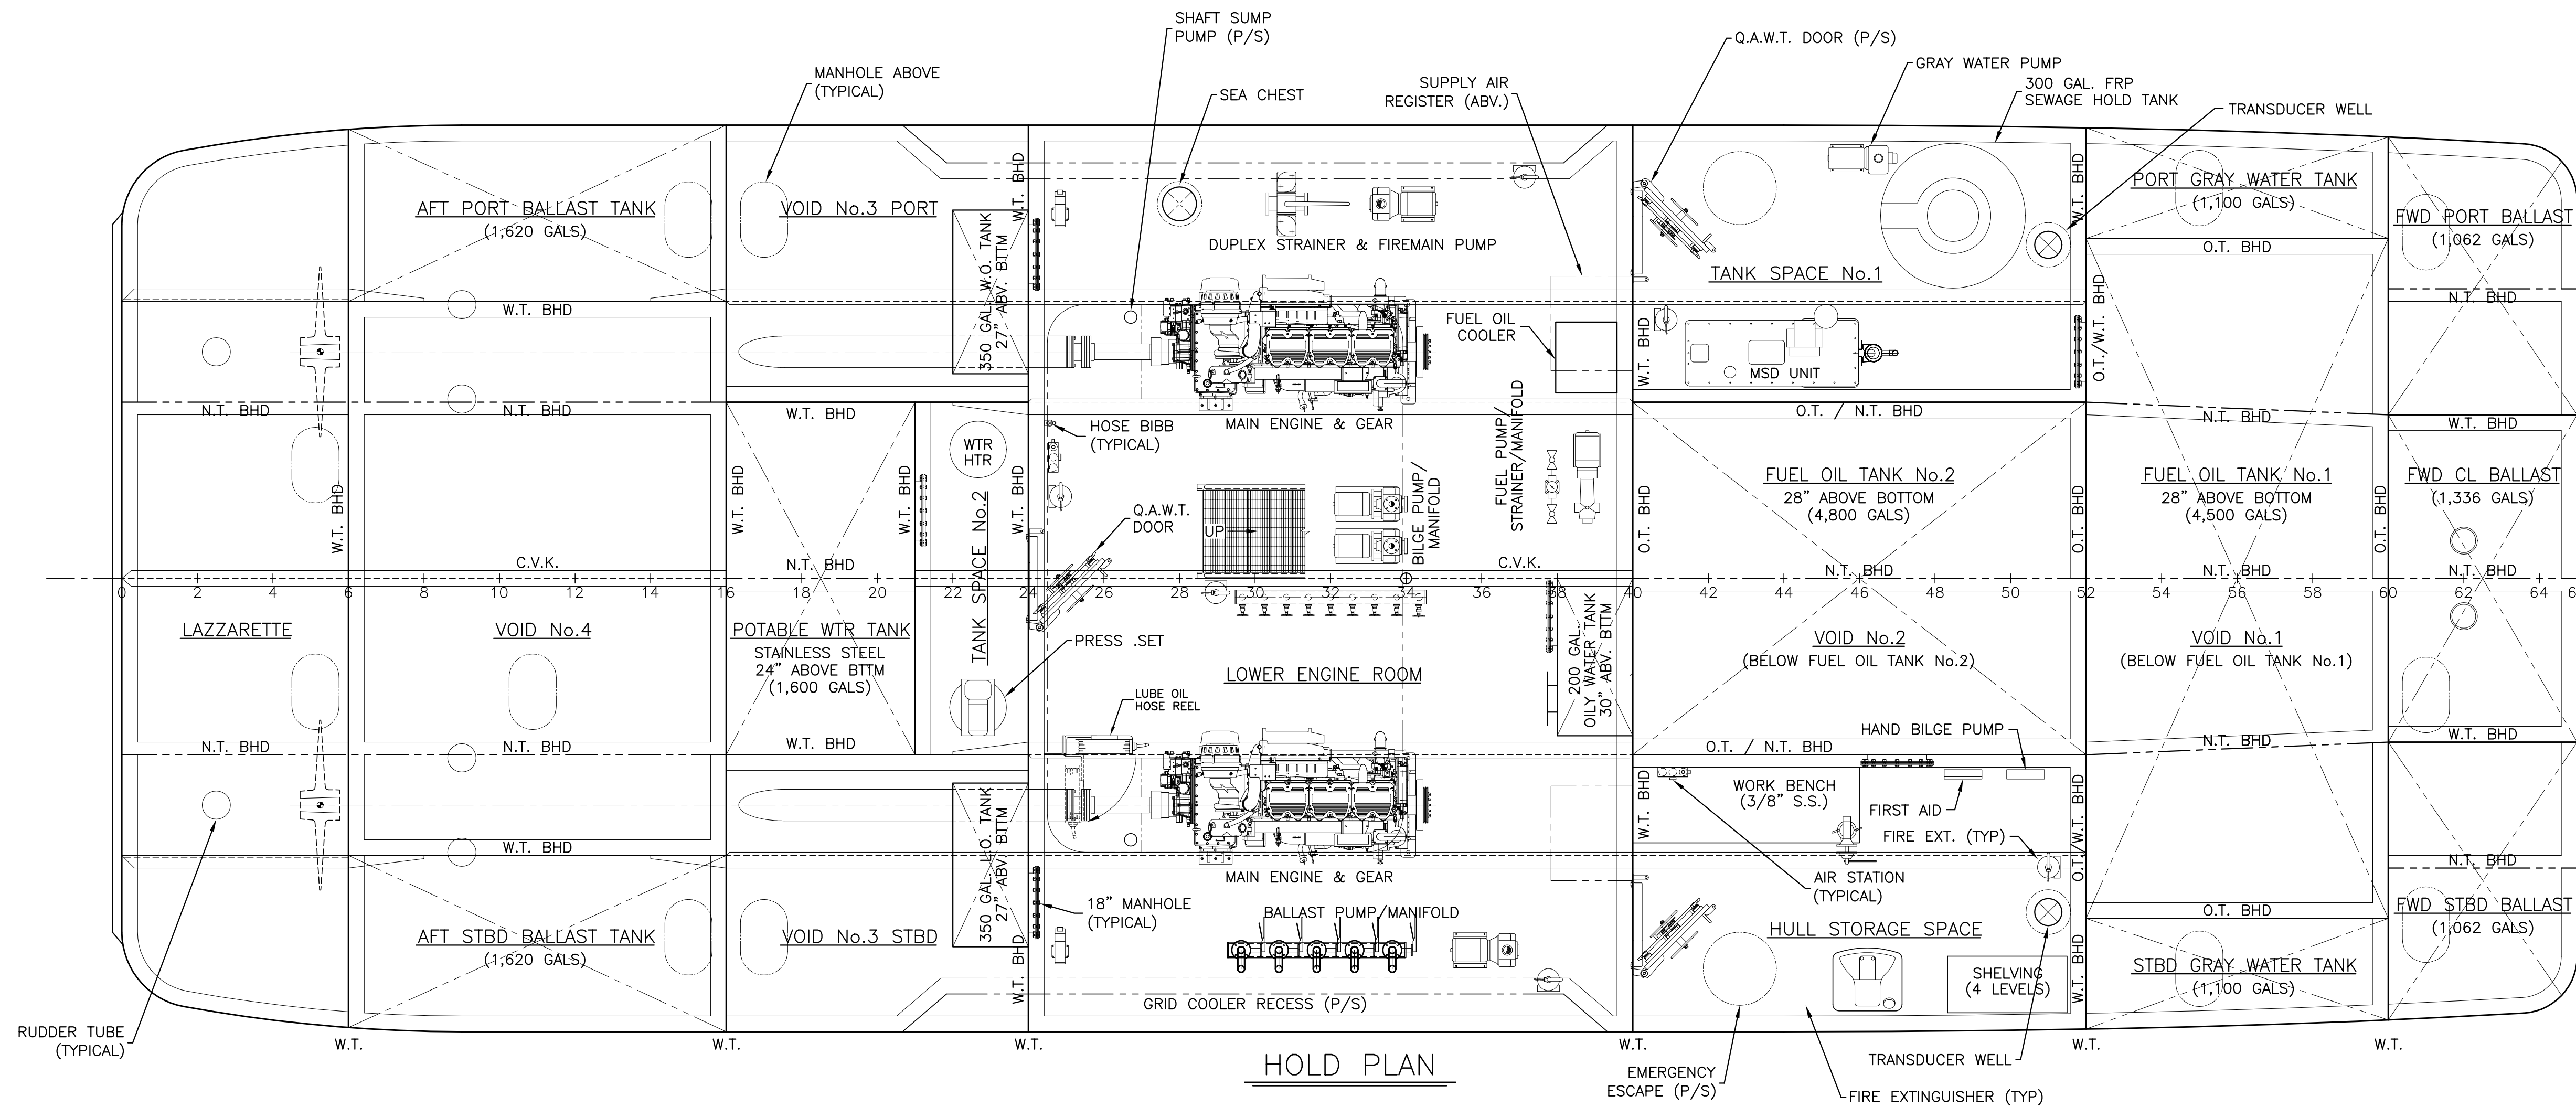

HOLD PLAN

PRINCIPAL PARTICULARS

LOA (MOLDED):	65'-0"
BEAM (MOLDED):	24'-0"
HULL DEPTH HEADLOG (MOLDED):	9'-0"
HULL DEPTH AMIDSHIPS (MOLDED):	8'-6"
FRAME SPACING:	2'-0"

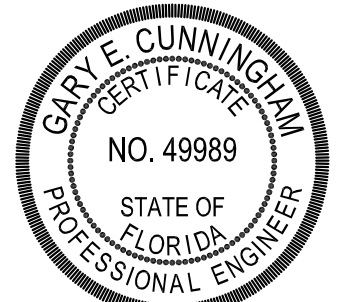


ELECTRONIC DOCUMENT NO. J01-10-01
SEE ENGINEER OF RECORD FOR DOCUMENT NUMBER

PATTI MARINE ENTERPRISES, INC.
300 SOUTH PINWOOD LANE
PENSACOLA, FL 32507
DRAWN BY: TJC
CHECKED BY: N.A. STONE
DATE: 26 OCT 2009
CONTRACT NO. W912BU-09-C-0070
APPROVED: TJK
DATE: 19 MAY 2011


DEPARTMENT OF THE ARMY
MARINE DESIGN CENTER
CORPS OF ENGINEERS
ROCK ISLAND DISTRICT-65' TOWBOAT
US Army Corps of Engineers
GENERAL ARRANGEMENTS
SIZE PROJECT NO. DWG. NO. REV.
D 2687 772-D215-01 -
SCALE: 3/8" = 1'-0" SHEET 1 OF 3

NO.	TITLE	DWG. NO.

REFERENCES

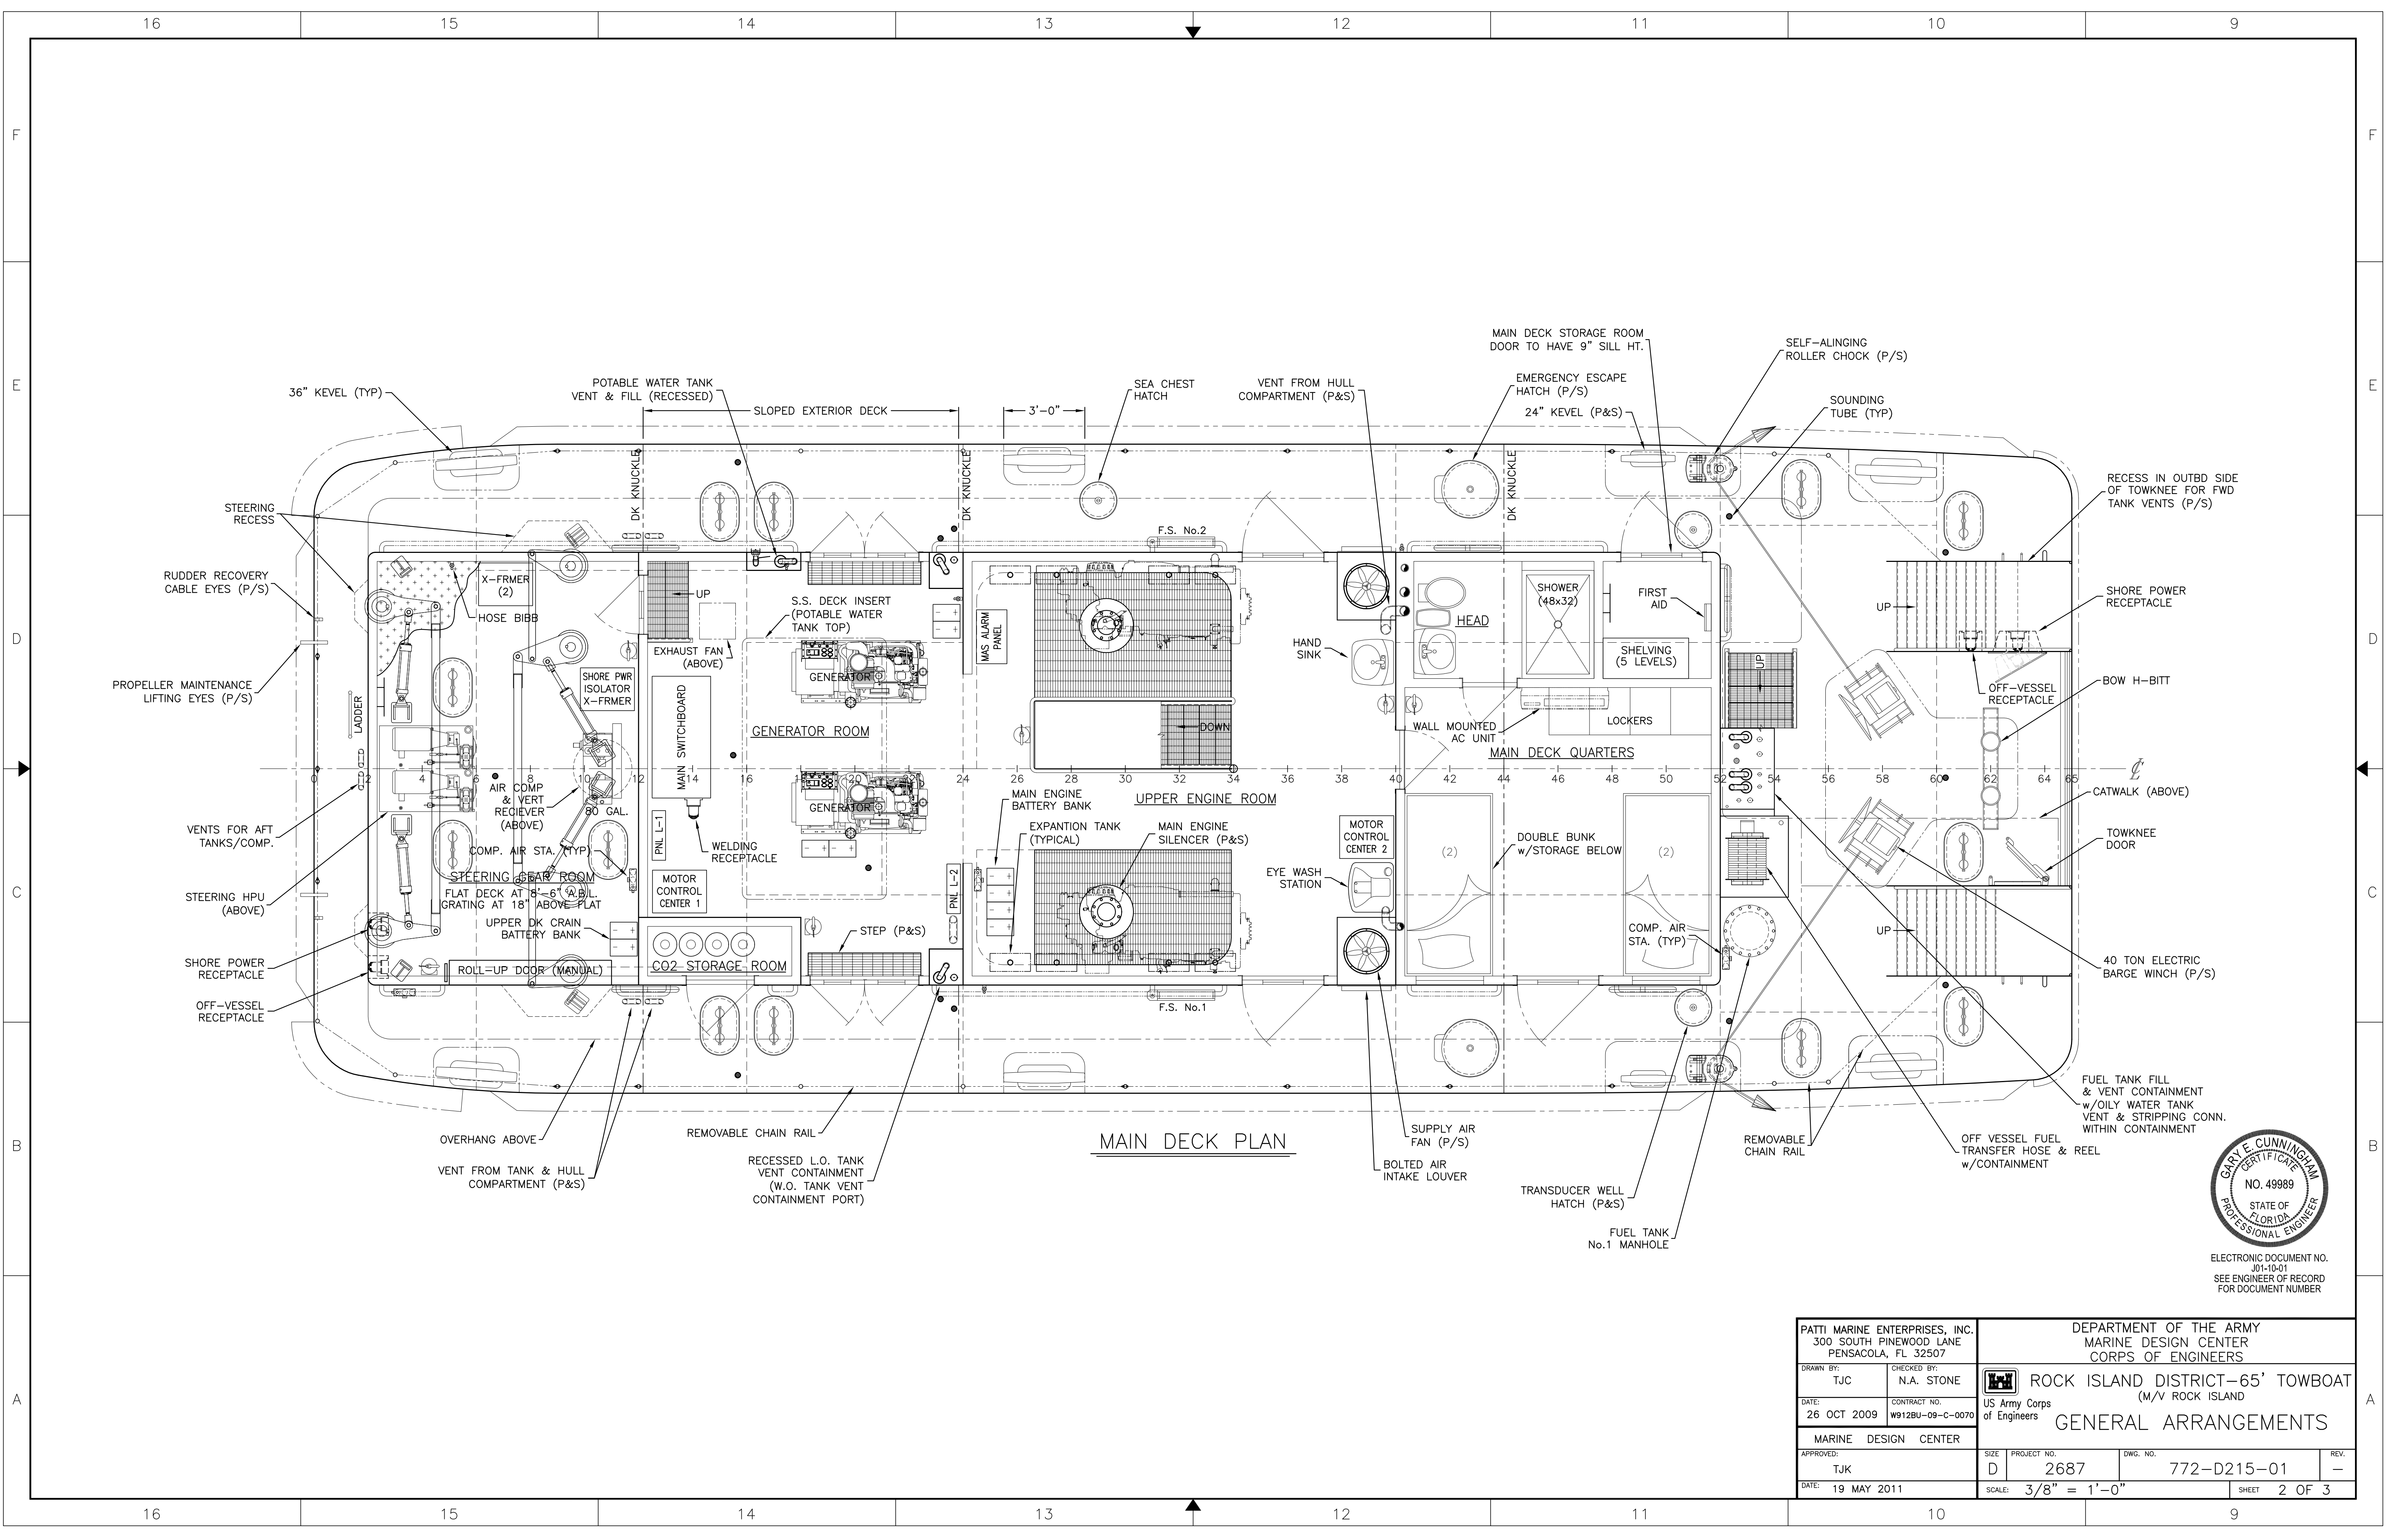


MAIN DECK PLAN

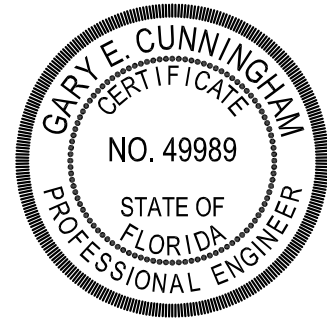


ELECTRONIC DOCUMENT NO. J01-10-01
SEE ENGINEER OF RECORD FOR DOCUMENT NUMBER

PATTI MARINE ENTERPRISES, INC. 300 SOUTH PINWOOD LANE PENSACOLA, FL 32507		DEPARTMENT OF THE ARMY MARINE DESIGN CENTER CORPS OF ENGINEERS	
DRAWN BY: TJK	CHECKED BY: N.A. STONE	ROCK ISLAND DISTRICT-65' TOWBOAT (M/V ROCK ISLAND)	
DATE: 26 OCT 2009	CONTRACT NO. W912BU-09-C-0070	US Army Corps of Engineers GENERAL ARRANGEMENTS	
MARINE DESIGN CENTER		SIZE D	PROJECT NO. 2687
APPROVED: TJK	DATE: 19 MAY 2011	DWG. NO. 772-D215-01	REV. -
SCALE: 3/8" = 1'-0"		SHEET 2 OF 3	

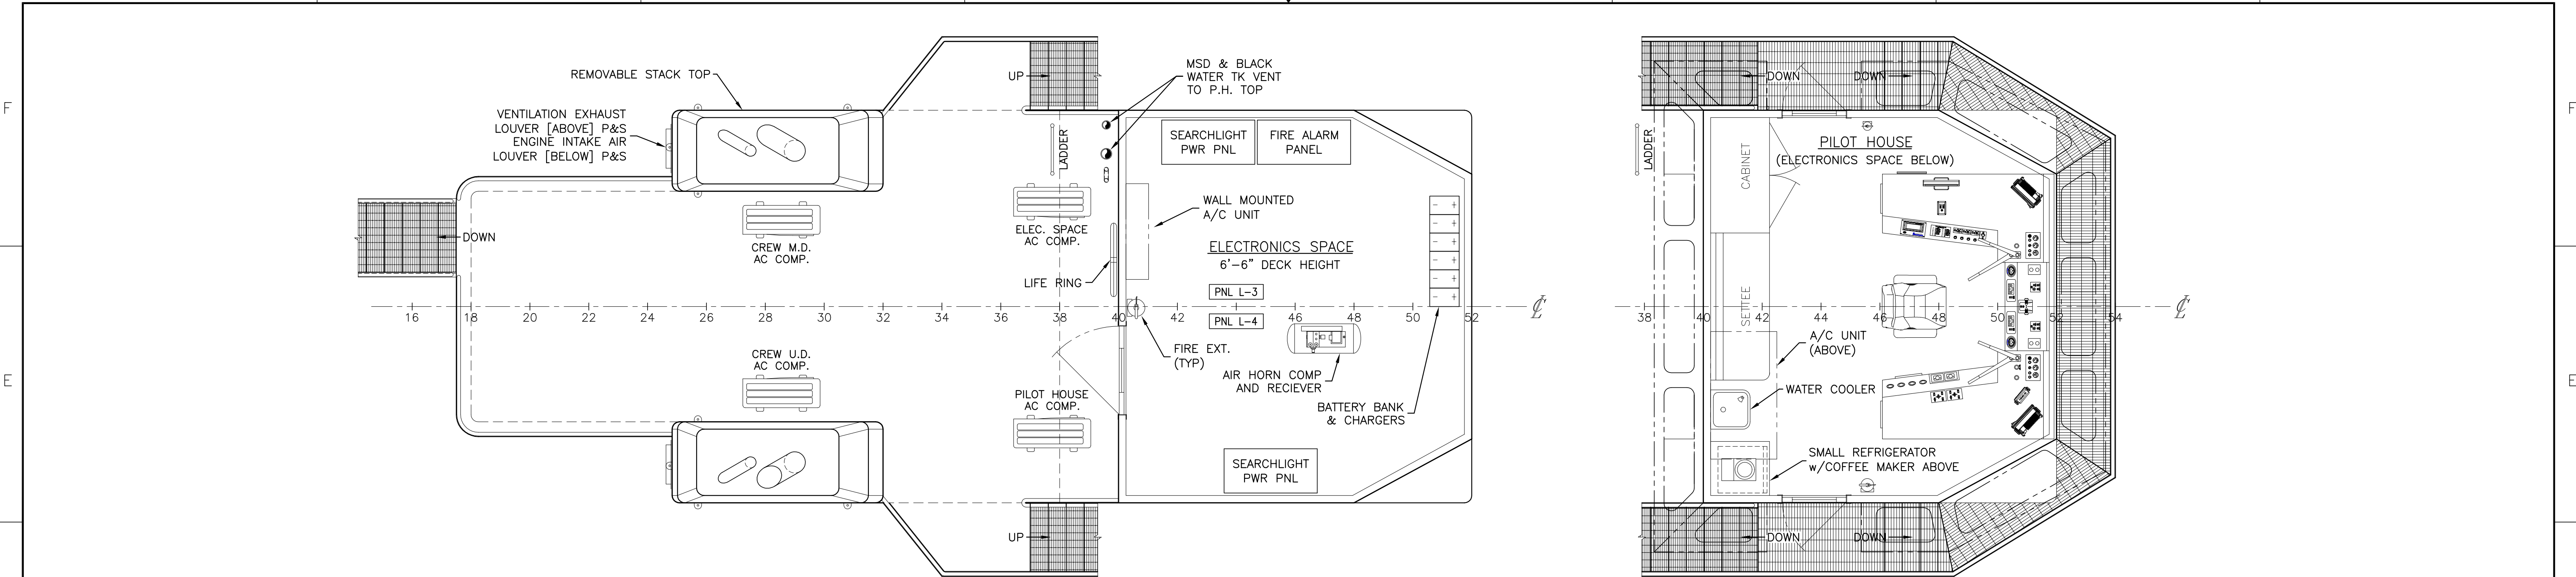


ELECTRONICS SPACE DECK

PILOT HOUSE

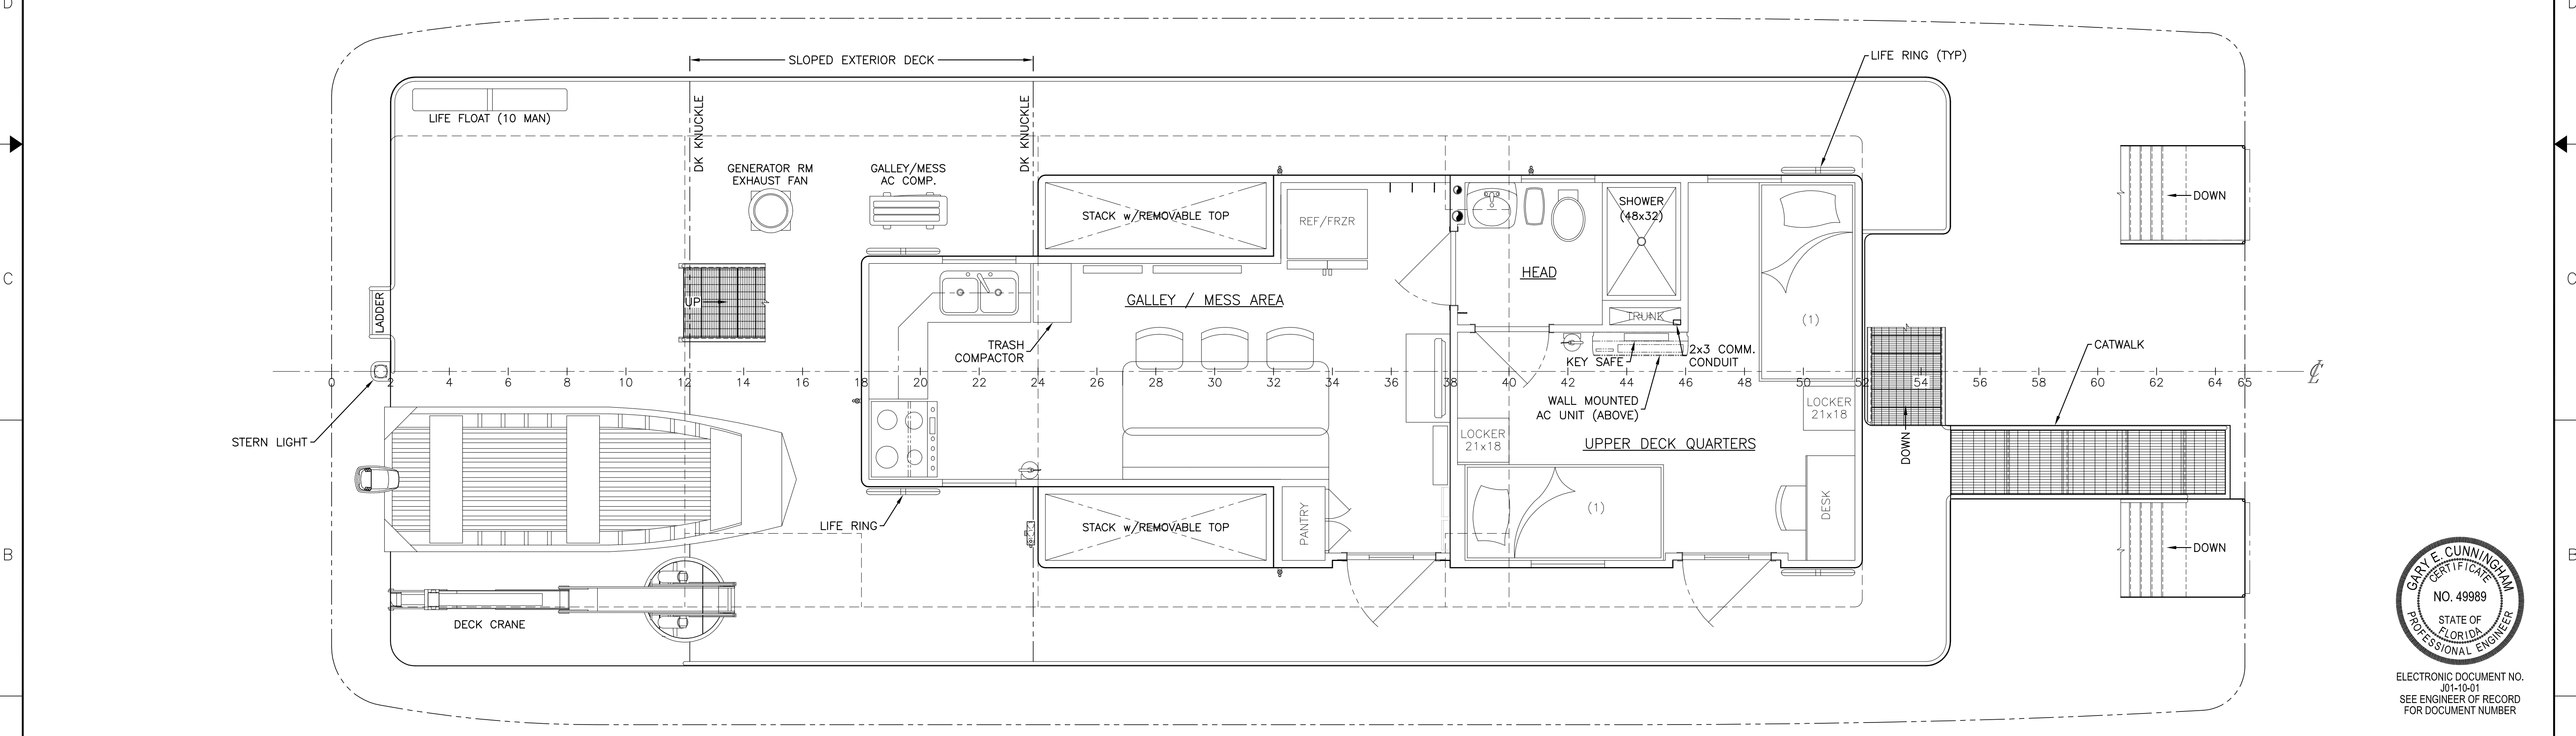

UPPER DECK PLAN

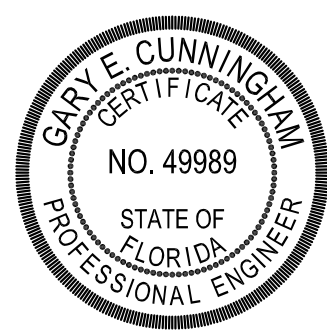

ELECTRONIC DOCUMENT NO. J01-10-01
SEE ENGINEER OF RECORD FOR DOCUMENT NUMBER

PATTI MARINE ENTERPRISES, INC. 300 SOUTH PINWOOD LANE PENSACOLA, FL 32507		DEPARTMENT OF THE ARMY MARINE DESIGN CENTER CORPS OF ENGINEERS	
DRAWN BY: TJK	CHECKED BY: N.A. STONE	ROCK ISLAND DISTRICT-65' TOWBOAT (M/V ROCK ISLAND)	
DATE: 26 OCT 2009	CONTRACT NO. W912BU-09-C-0070	US Army Corps of Engineers GENERAL ARRANGEMENTS	
APPROVED: TJK		SIZE D	PROJECT NO. 2687
DATE: 19 MAY 2011		SCALE: 3/8" = 1'-0"	DWG. NO. 772-D215-01
		REV. NO. -	
		SHEET 3 OF 3	