


REVISION HISTORY					
REV.	ZONE	DESCRIPTION	DATE	DRAWN	CHECKED
1	4-B 6/7-B ALL	1. REMOVED FLEXIBLE HOSE JOINT & REPLACED WITH BALL JOINT PER R.SAMUEL EMAIL DATED 18SEP12. 2. REVISED H FRAME & BACKSTAY LOCATION. 3. REVISED BITT/KEVEL LOCATIONS PER C.PIGRAM EMAIL DATED 12OCT12.	15OCT12	CCW	JSS
2	4-B 1-B ALL 4-B 7-B B-2/3	1. RELOCATED A FRAME FOUNDATION FWD 1'-6". 2. SHORTENED DISCHARGE PIPE OVERHANG TO 96 FEET. 3. RAISED DISCHARGE PIPE TO 3'-6" ABV DECK. 4. RELOCATED BALL JOINT 2'-0" AFT. 5. ADDED RUB STRAKES BETWEEN FR 18 AND FR 21. 6. INCORPORATED MISC. MDC COMMENTS AS PROVIDED VIA EMAIL DATED 07NOV12. 7. UPDATED RUNNING RIGGING INCLUDING WINCH LOCATION. 8. UPDATED DISCHARGE PIPE SADDLES.	14JAN13	CCW	JSS
3	1-B ALL 4-B	1. SHORTENED DISCHARGE PIPE OVERHANG TO 91 FEET. 2. UPDATED DESIGN WATERLINE PER DESIGN DEVELOPMENT. 3. UPDATED GENERATOR AND H FRAME LADDER PER DESIGN DEVELOPMENT.	20MAR13	CCW	JSS

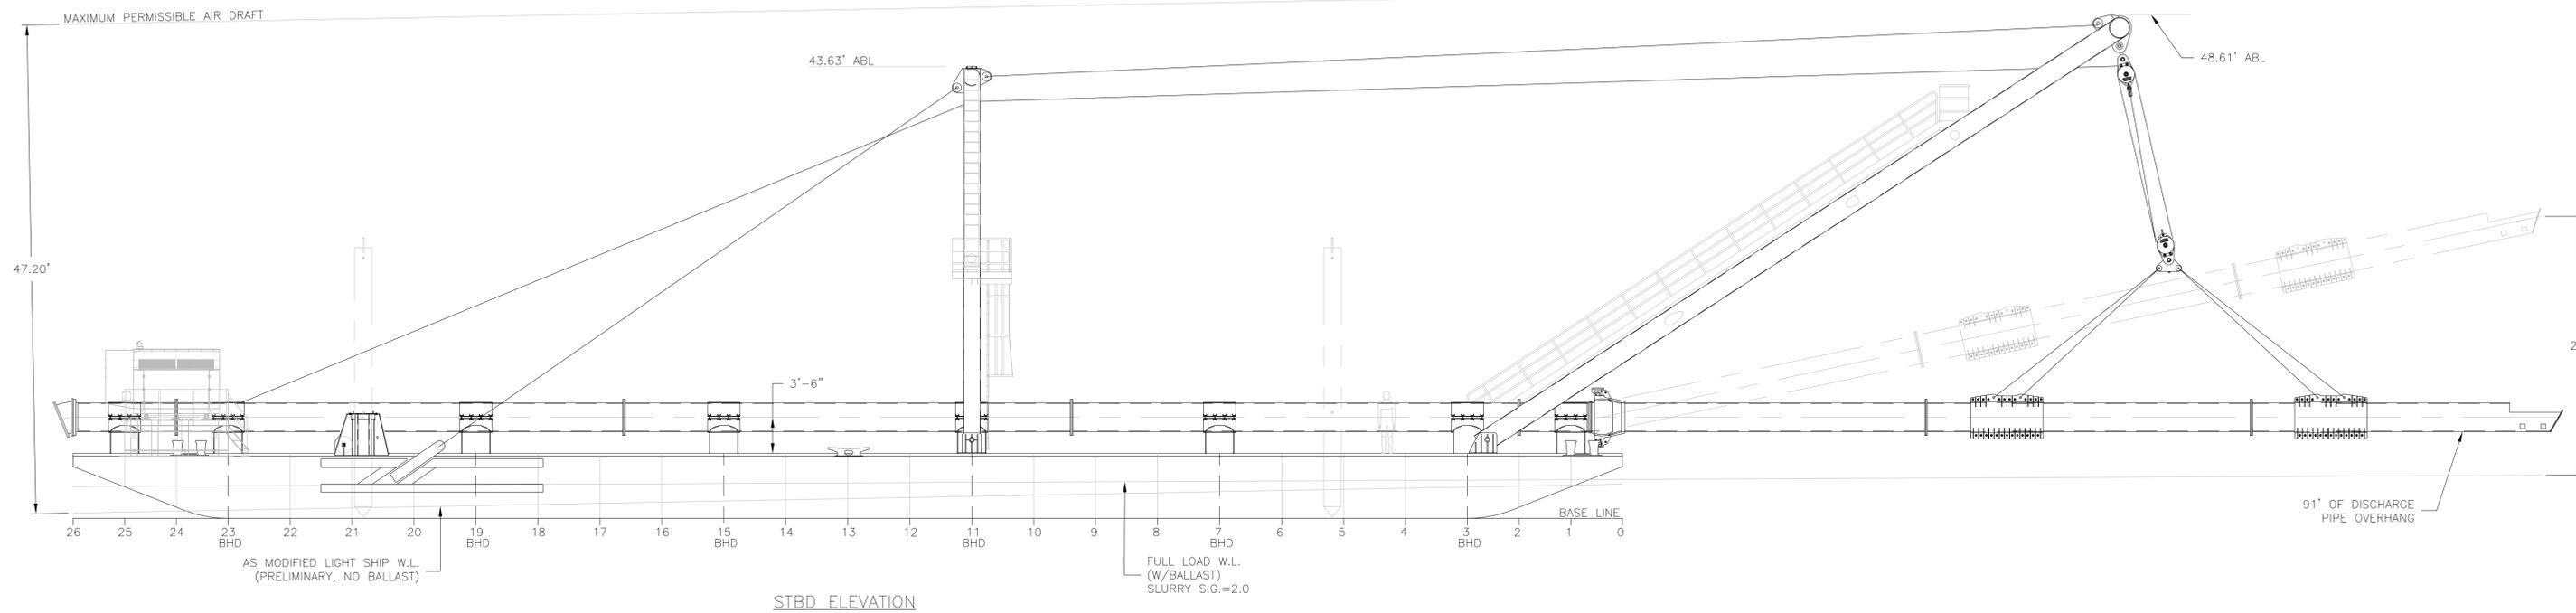


RESERVATIONS

GENERAL NOTES
 1. DRAWING IS PRELIMINARY AND IS INTENDED TO ILLUSTRATE GENERAL LAYOUT OF 'A' FRAME, 'H' FRAME AND SPUD WELLS ONLY. RIGGING, SHEAVE BLOCKS AND DISCHARGE PIPE SUPPORTS ARE SHOWN FOR ILLUSTRATIVE PURPOSES ONLY.

BRISTOL HARBOR GROUP, INC. 99 POPPASQUASH RD, UNIT H BRISTOL, RI 02809 PH 401.253.4318 FAX 401.253.2329 www.bristolharbortgroup.com	DEPARTMENT OF THE ARMY MARINE DESIGN CENTER CORPS OF ENGINEERS ST. LOUIS DISTRICT CEMVS SPILL BARGE OUTBOARD PROFILE	DRAWN BY: CCW CHECKED BY: JSS
		DATE: 04SEP12 BHGI PROJ #: 12481
APP'D BY:	SIZE: D PROJECT NO.: 2717 SCALE: 1/8"=1'-0"	DWG. NO.: 727-C205-01 SHEET 1 OF 1
DATE:	REV: 3	

REVISION HISTORY					
REV.	ZONE	DESCRIPTION	DATE	DRAWN	CHECKED
1	4-C 6/7-C ALL	1. REMOVED FLEXIBLE HOSE JOINT & REPLACED WITH BALL JOINT PER R.SAMUEL EMAIL DATED 18SEP12. 2. REVISED H FRAME & BACKSTAY LOCATION. 3. REVISED BITT/KEVEL LOCATIONS PER C.PIGRAM EMAIL DATED 12OCT12.	15OCT12	CCW	JSS
2	4-B 1-C ALL 4-B 5-C 8-C 2/3-C	1. RELOCATED A FRAME FOUNDATION FWD 1'-6". 2. SHORTENED DISCHARGE PIPE OVERHANG TO 96 FEET. 3. RELOCATED BALL JOINT 2'-0" AFT. 4. INCORPORATED MISC. MDC COMMENTS AS PROVIDED VIA EMAIL DATED 07NOV12. 5. REVISED PORT SPUD WELL ORIENTATION. 6. UPDATED WINCH LOCATION. 7. UPDATED DISCHARGE PIPE SADDLES.	14JAN13	CCW	JSS
3	1-C 7-C ALL	1. SHORTENED DISCHARGE PIPE OVERHANG TO 91 FEET. 2. ADDED BALLAST TANK CALL OUTS. 3. UPDATED WINCH AND GENERATOR PER DESIGN DEVELOPMENT.	20MAR13	CCW	JSS

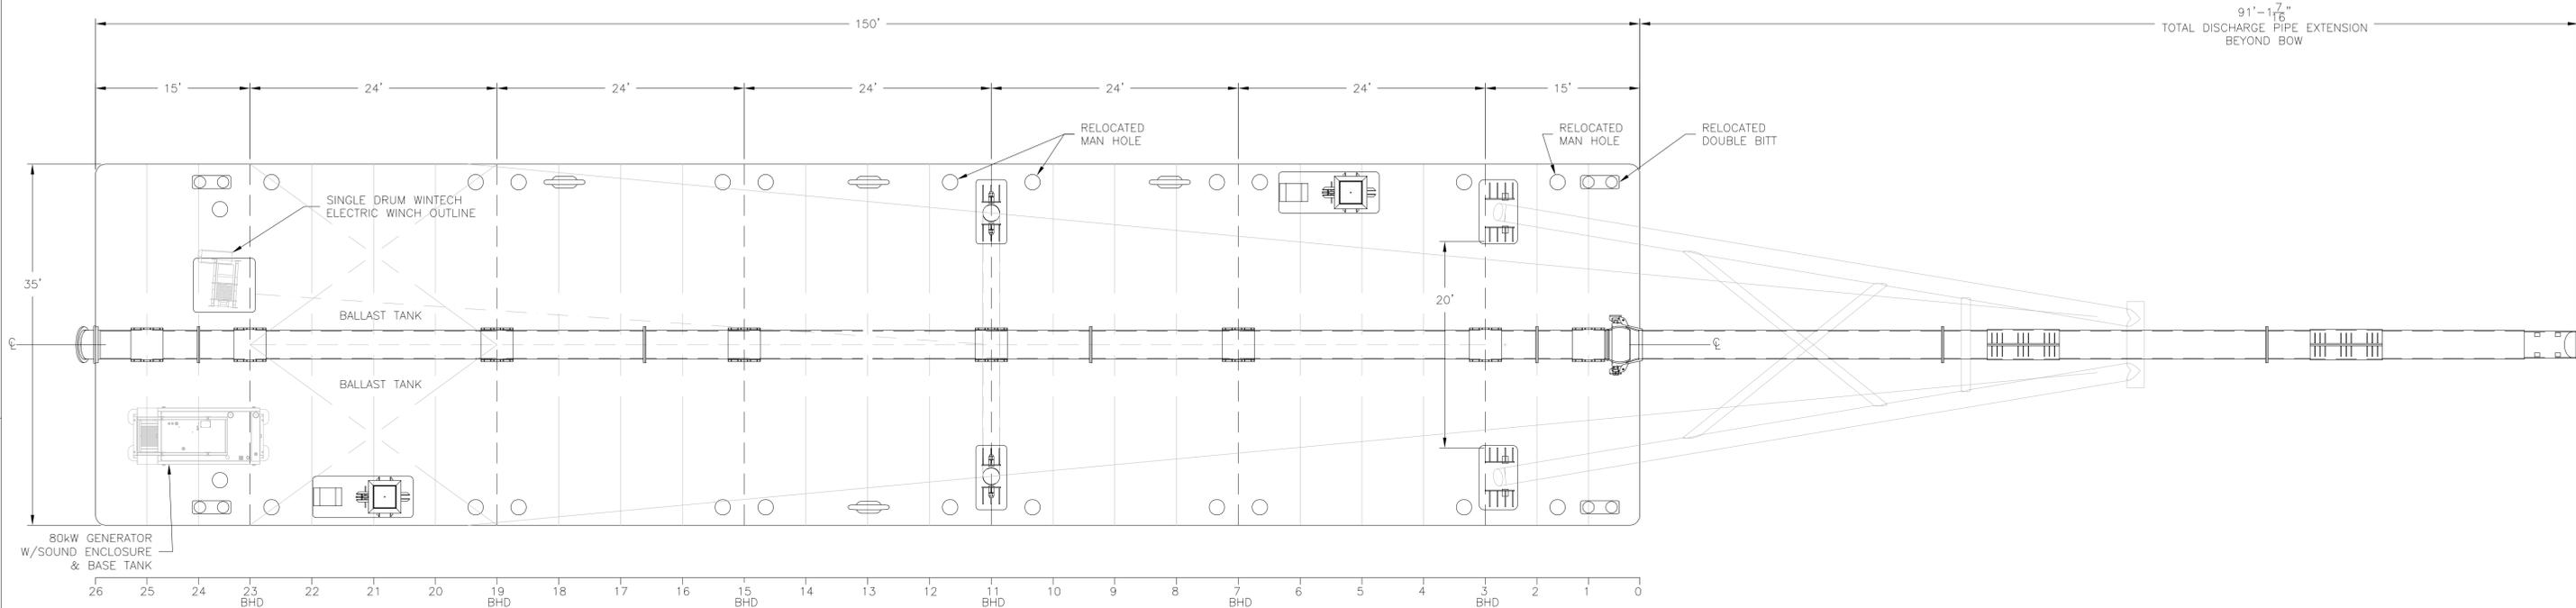

DECK PLAN

RESERVATIONS
1. LADDERS, CAGES, WALKWAYS AND DECK LIGHTING NOT SHOWN FOR CLARITY.

GENERAL NOTES
1. DRAWING IS PRELIMINARY AND IS INTENDED TO ILLUSTRATE GENERAL LAYOUT OF 'A' FRAME, 'H' FRAME AND SPUD WELLS ONLY. RIGGING, SHEAVE BLOCKS AND DISCHARGE PIPE SUPPORTS ARE SHOWN FOR ILLUSTRATIVE PURPOSES ONLY.

BRISTOL HARBOR GROUP, INC. 99 POPPASQUASH RD, UNIT H BRISTOL, RI 02809 PH 401.253.4318 FAX 401.253.2329 www.bristolharbortgroup.com	 DEPARTMENT OF THE ARMY MARINE DESIGN CENTER CORPS OF ENGINEERS	ST. LOUIS DISTRICT CEMVS SPILL BARGE GENERAL ARRANGEMENT		
		DRAWN BY: CCW DATE: 04SEP12	CHECKED BY: JSS BHGI PROJ #: 12481	SIZE: D PROJECT NO.: 2717 SCALE: 1/8"=1'-0"
APP'D BY: MARINE DESIGN CENTER		REV: 3		