

8 7 6 5 4 3 2 1

ZONE		REV		REVISIONS	DATE	APPROVED
				DESCRIPTION		

D

D

C

C

B


B

A

A

GENERAL NOTES

1. DESIGN AND CONSTRUCTION IN ACCORDANCE WITH ABS RULES FOR STEEL VESSELS ON RIVERS AND INTRACOASTAL WATERWAYS.
2. ABS CLASSIFICATION IS MALTESE CROSS A-1 BARGE RIVER SERVICE W/ "REINFORCEMENT B" NOTED IN COLUMN 5 OF RECORD.

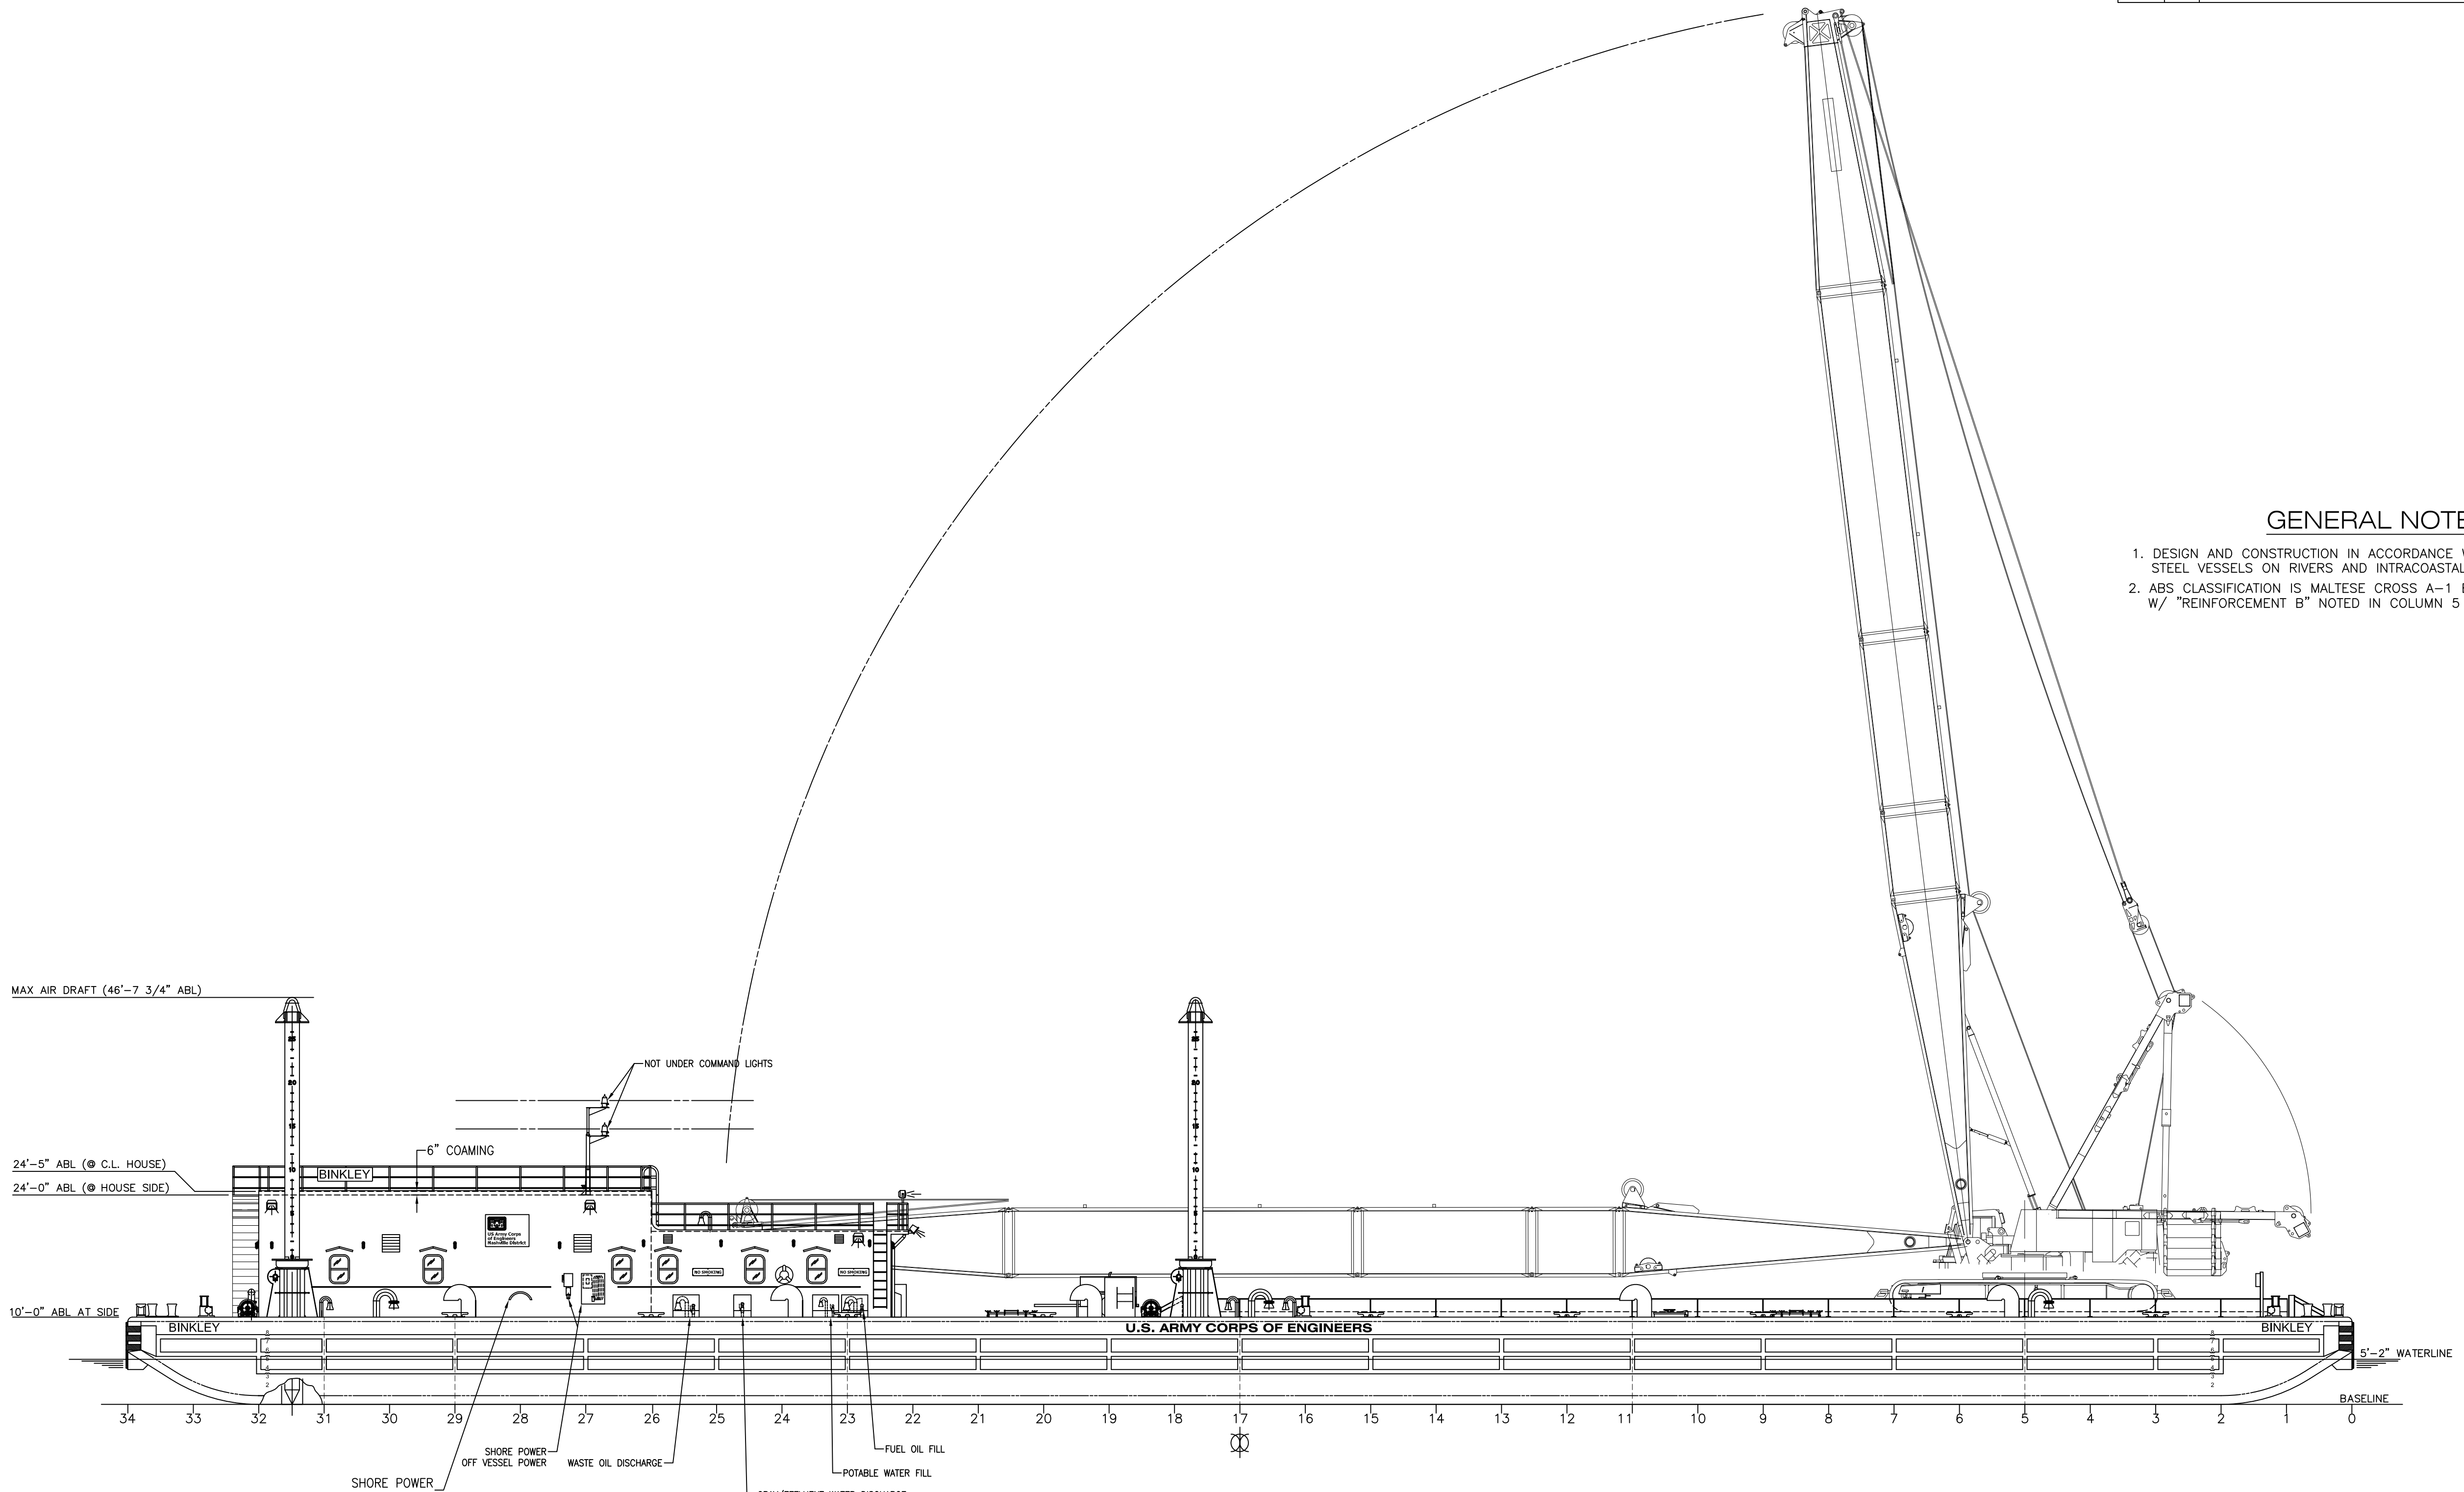

OUTBOARD PROFILE

PRINCIPAL PARTICULARS

- LENGTH MLD = 255'-0"
- BEAM MLD = 56'-0"
- DEPTH AT CENTERLINE = 10'-0"
- DEPTH AT SIDE = 10'-0"

NO.	MDC PLAN NO.	TITLE
5	623-D552-01	SPUDS
4	623-D460-01	HULL MARKINGS
3	623-D315-01	DECKHOUSE STRUCTURE
2	623-D307-01	SHELL STRUCTURE
1	623-D215-01	GENERAL ARRANGEMENT

REFERENCES

GIARINO & COX, LLC <small>639 LOTUS DRIVE NORTH, SUITE 3 MANDEVILLE, LA 70471</small>		DEPARTMENT OF THE ARMY MARINE DESIGN CENTER CORPS OF ENGINEERS NASHVILLE SHOP/CRANE BARGE	
		OUTBOARD PROFILE	
DRAWN: C. BRAUN DATE: 11/14/05 CHECKED BY: R. ALLUMS	PROJECT NO. 2559 SCALE: 3/32"=1'-0"	DWG. NO. 623-D205-01 SHEET 1 OF 1	REV 0