




REVISIONS				
ZONE	REV	DESCRIPTION	DATE	APPROVED

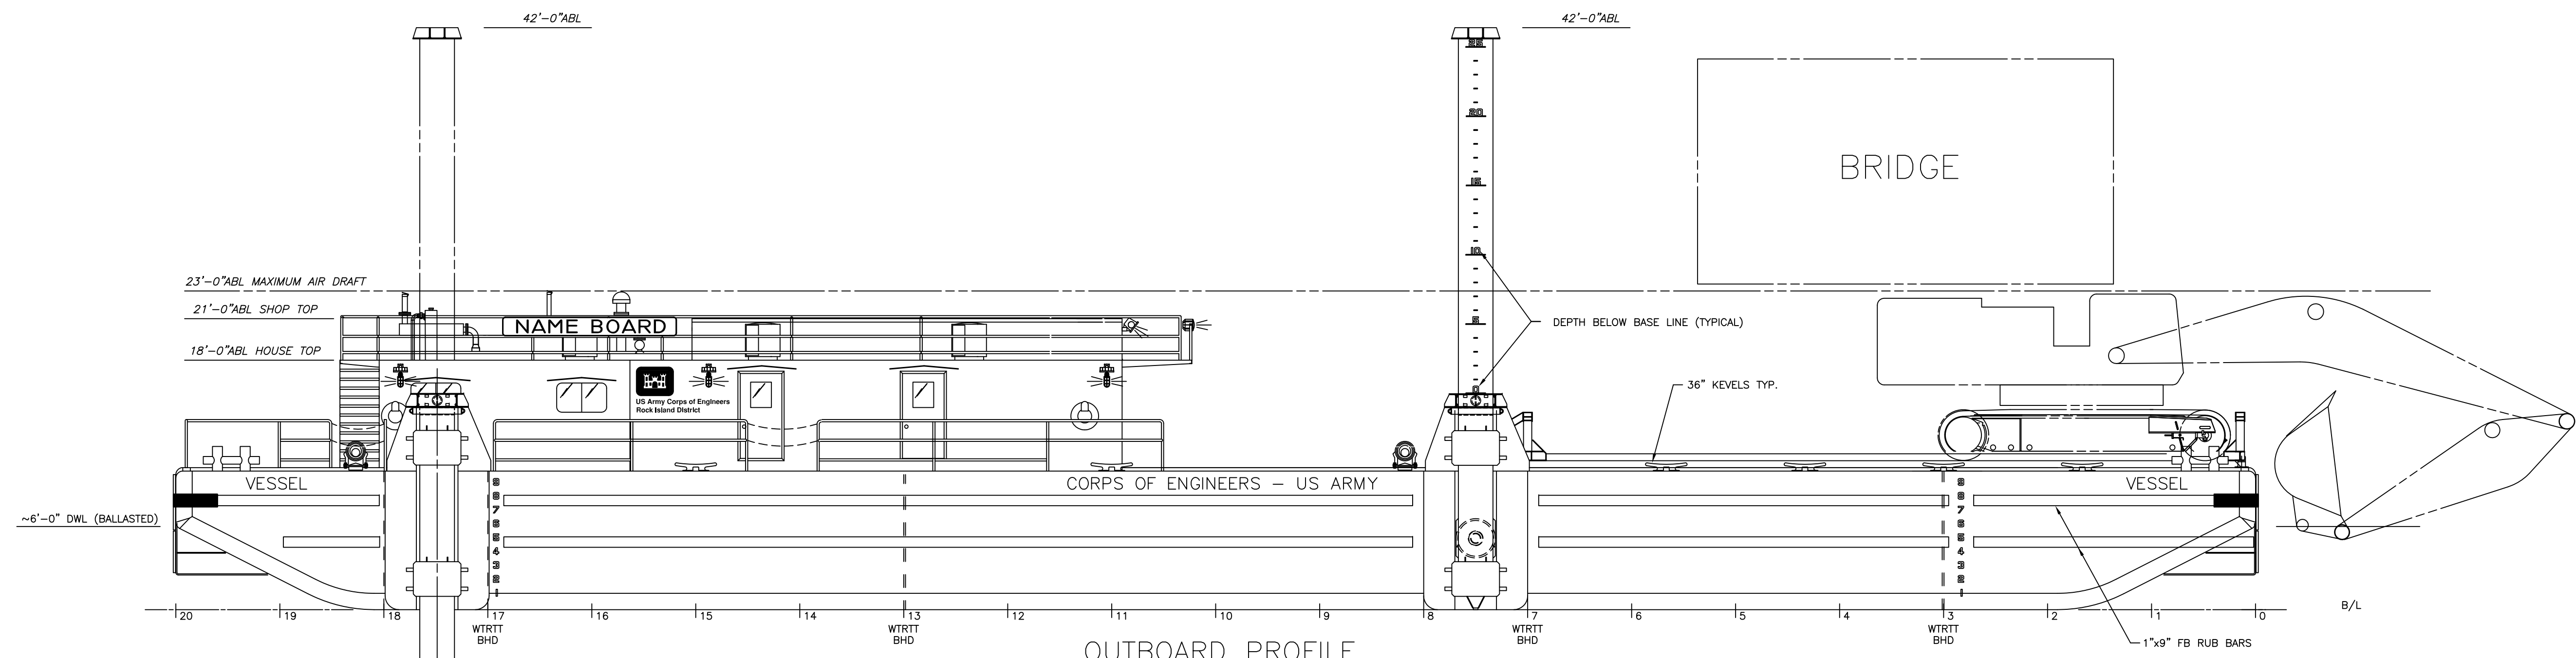

OUTBOARD PROFILE

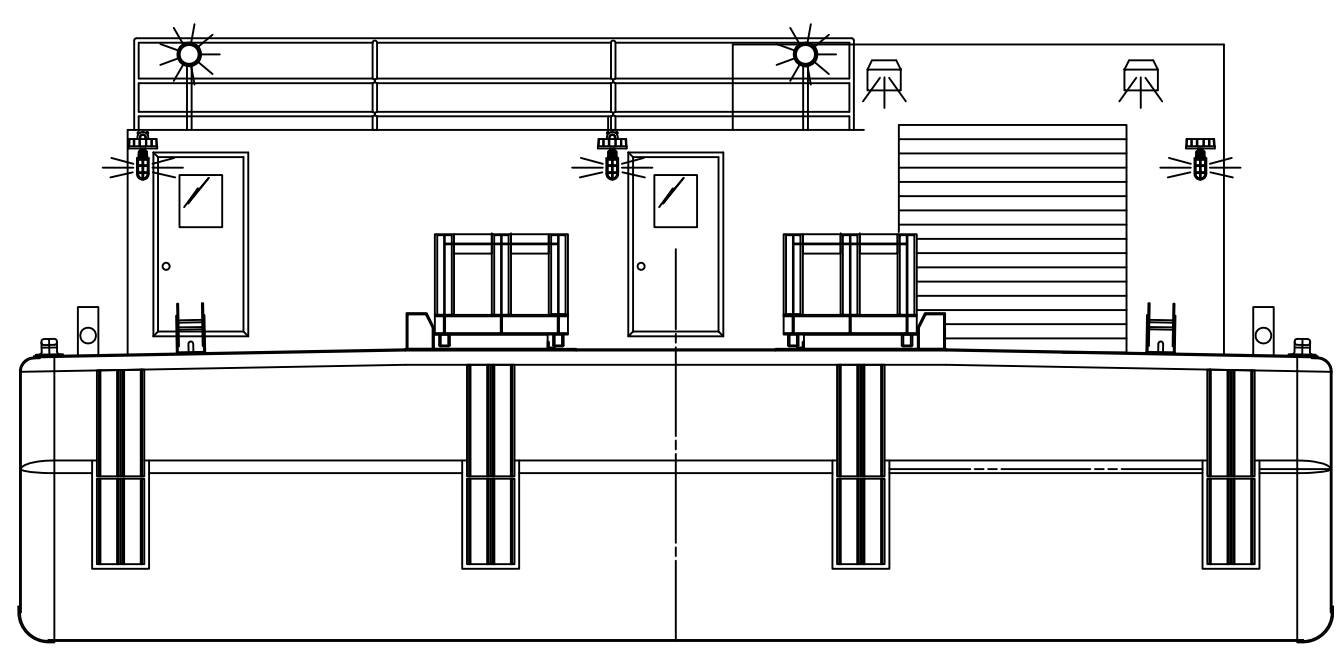

END (BOW) VIEW  
SPUDS NOT SHOWN

MARINE DESIGN CENTER PHILADELPHIA, PA		DEPARTMENT OF THE ARMY MARINE DESIGN CENTER CORPS OF ENGINEERS	
DR. BY J. FAIL	DES. BY MDC	CHK'D BY MDC	 CEMVR (PEORIA) EXCAVATOR BARGE EXCAVATOR BARGE (150'-0" x 46'-0" x 10'-0")
SUBMITTED - PROJ ENG John Boyd		US Army Corps of Engineers	
RECOMMENDED - SECT CH		<b>OUTBOARD PROFILE</b>	
APRD FOR THE DIRECTOR - CH DES BR		SIZE D 2509	DWG. NO. 665-A215-01
DATE MAY 06, 2003		SCALE 1/8" = 1'-0"	REV -
G:\PROJECTS\665\A205011-DWG		SHEET 1	OF 1

PLOT SCALE: 1/8=12 1