


24 23 22 21 20 19 18 17

F
E
D
C
B
A

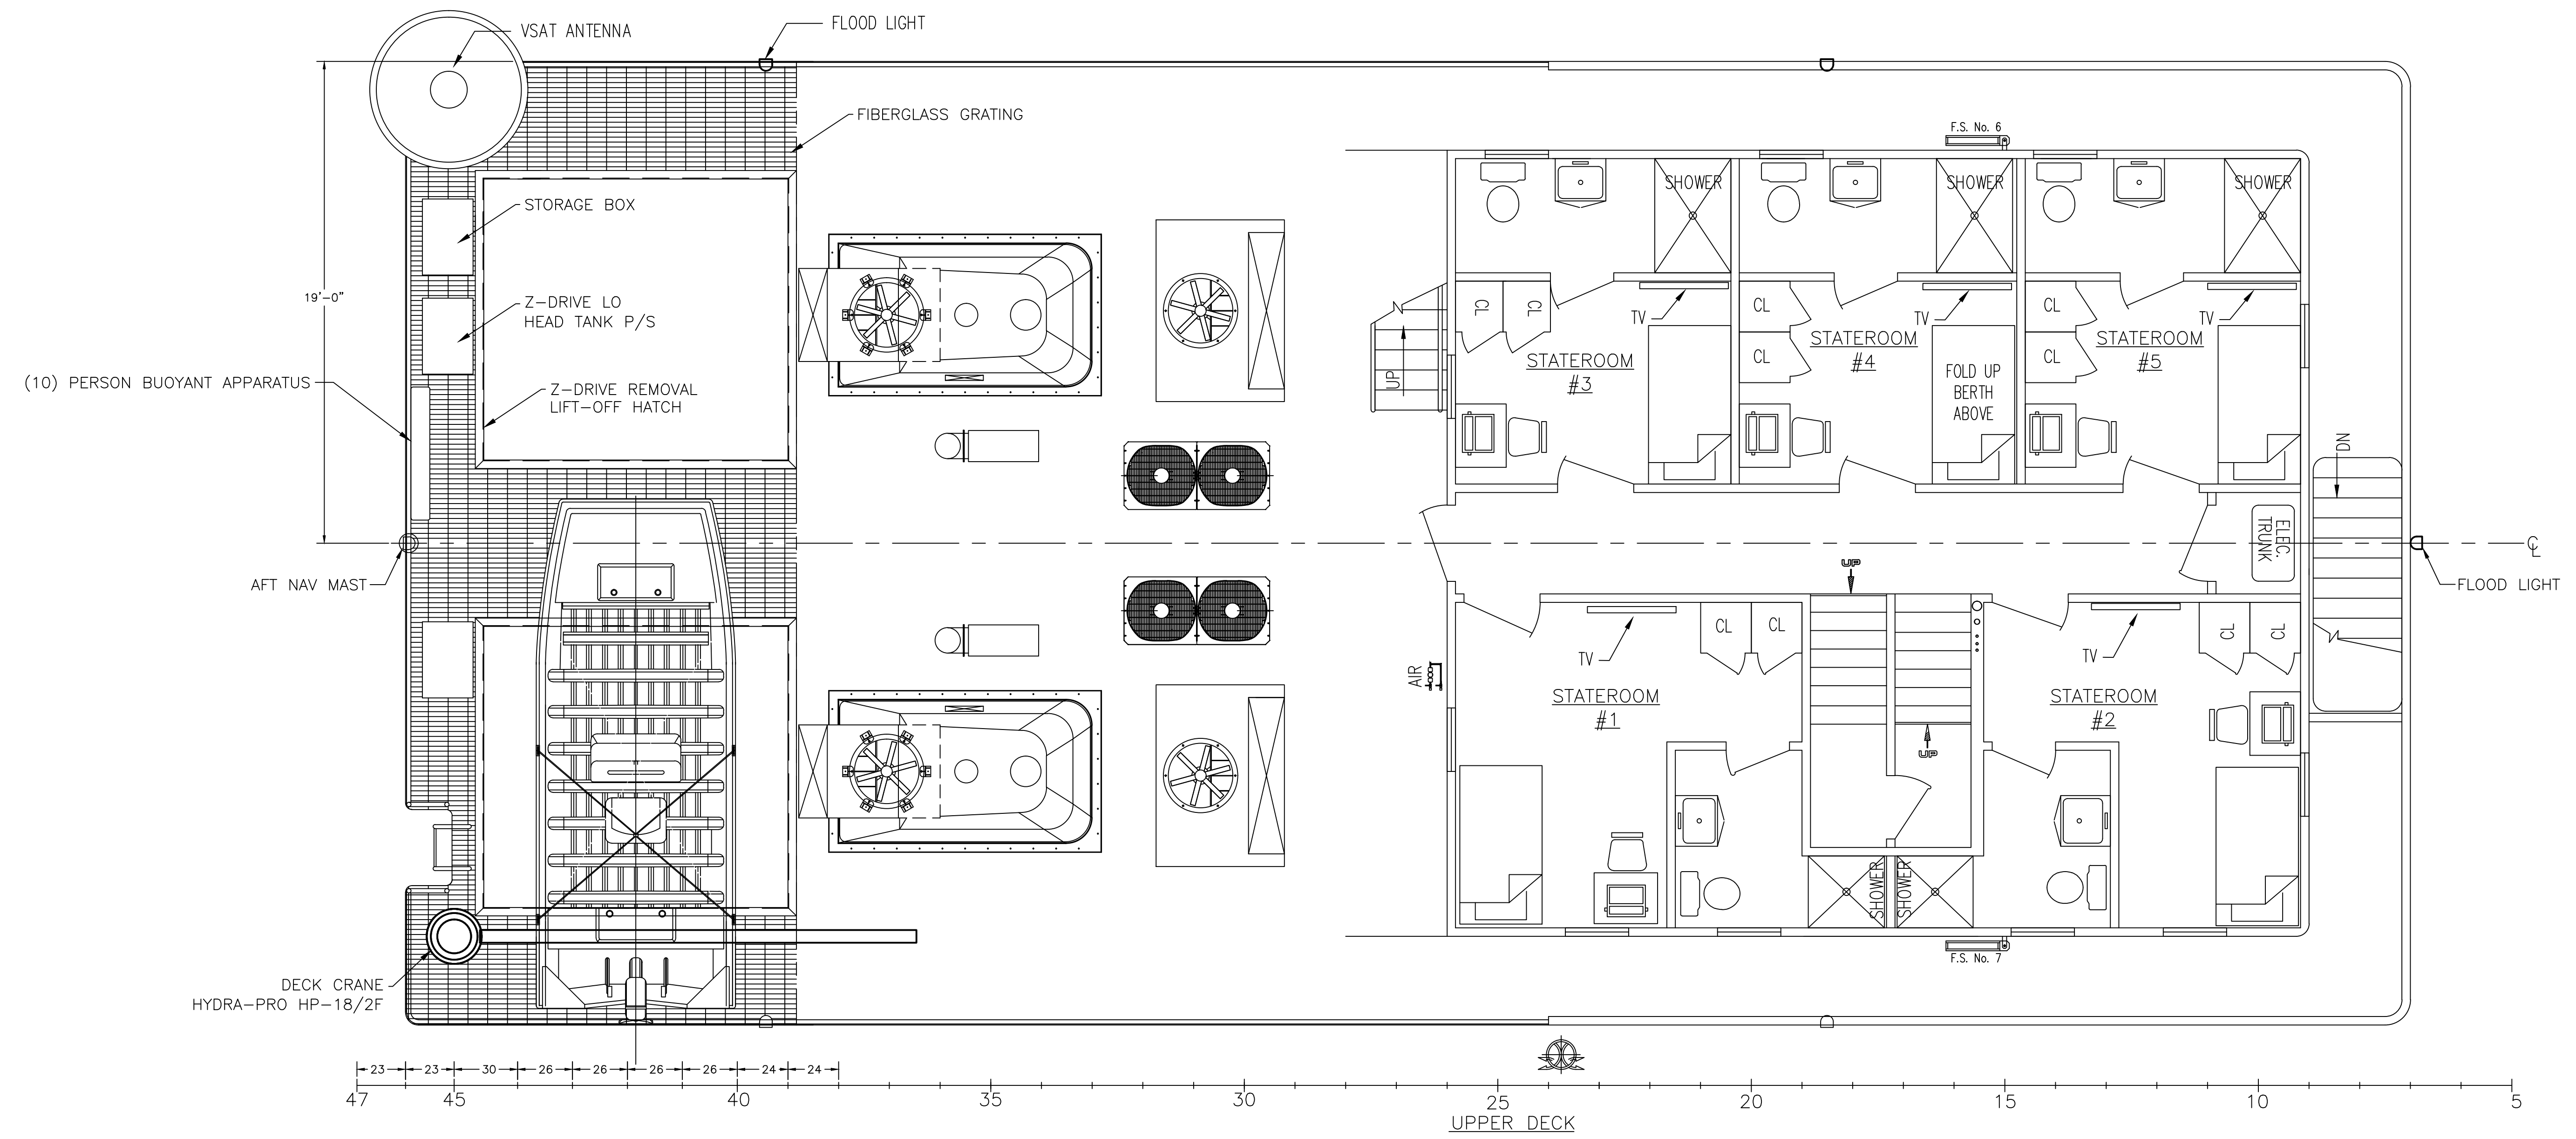

SIZE	PROJECT NO.	DWG. NO.	
D	2885	793-D215-01	-
SCALE		1/4" = 1'-0"	SHEET 3 OF 4

24 23 22 21 20 19 18 17