
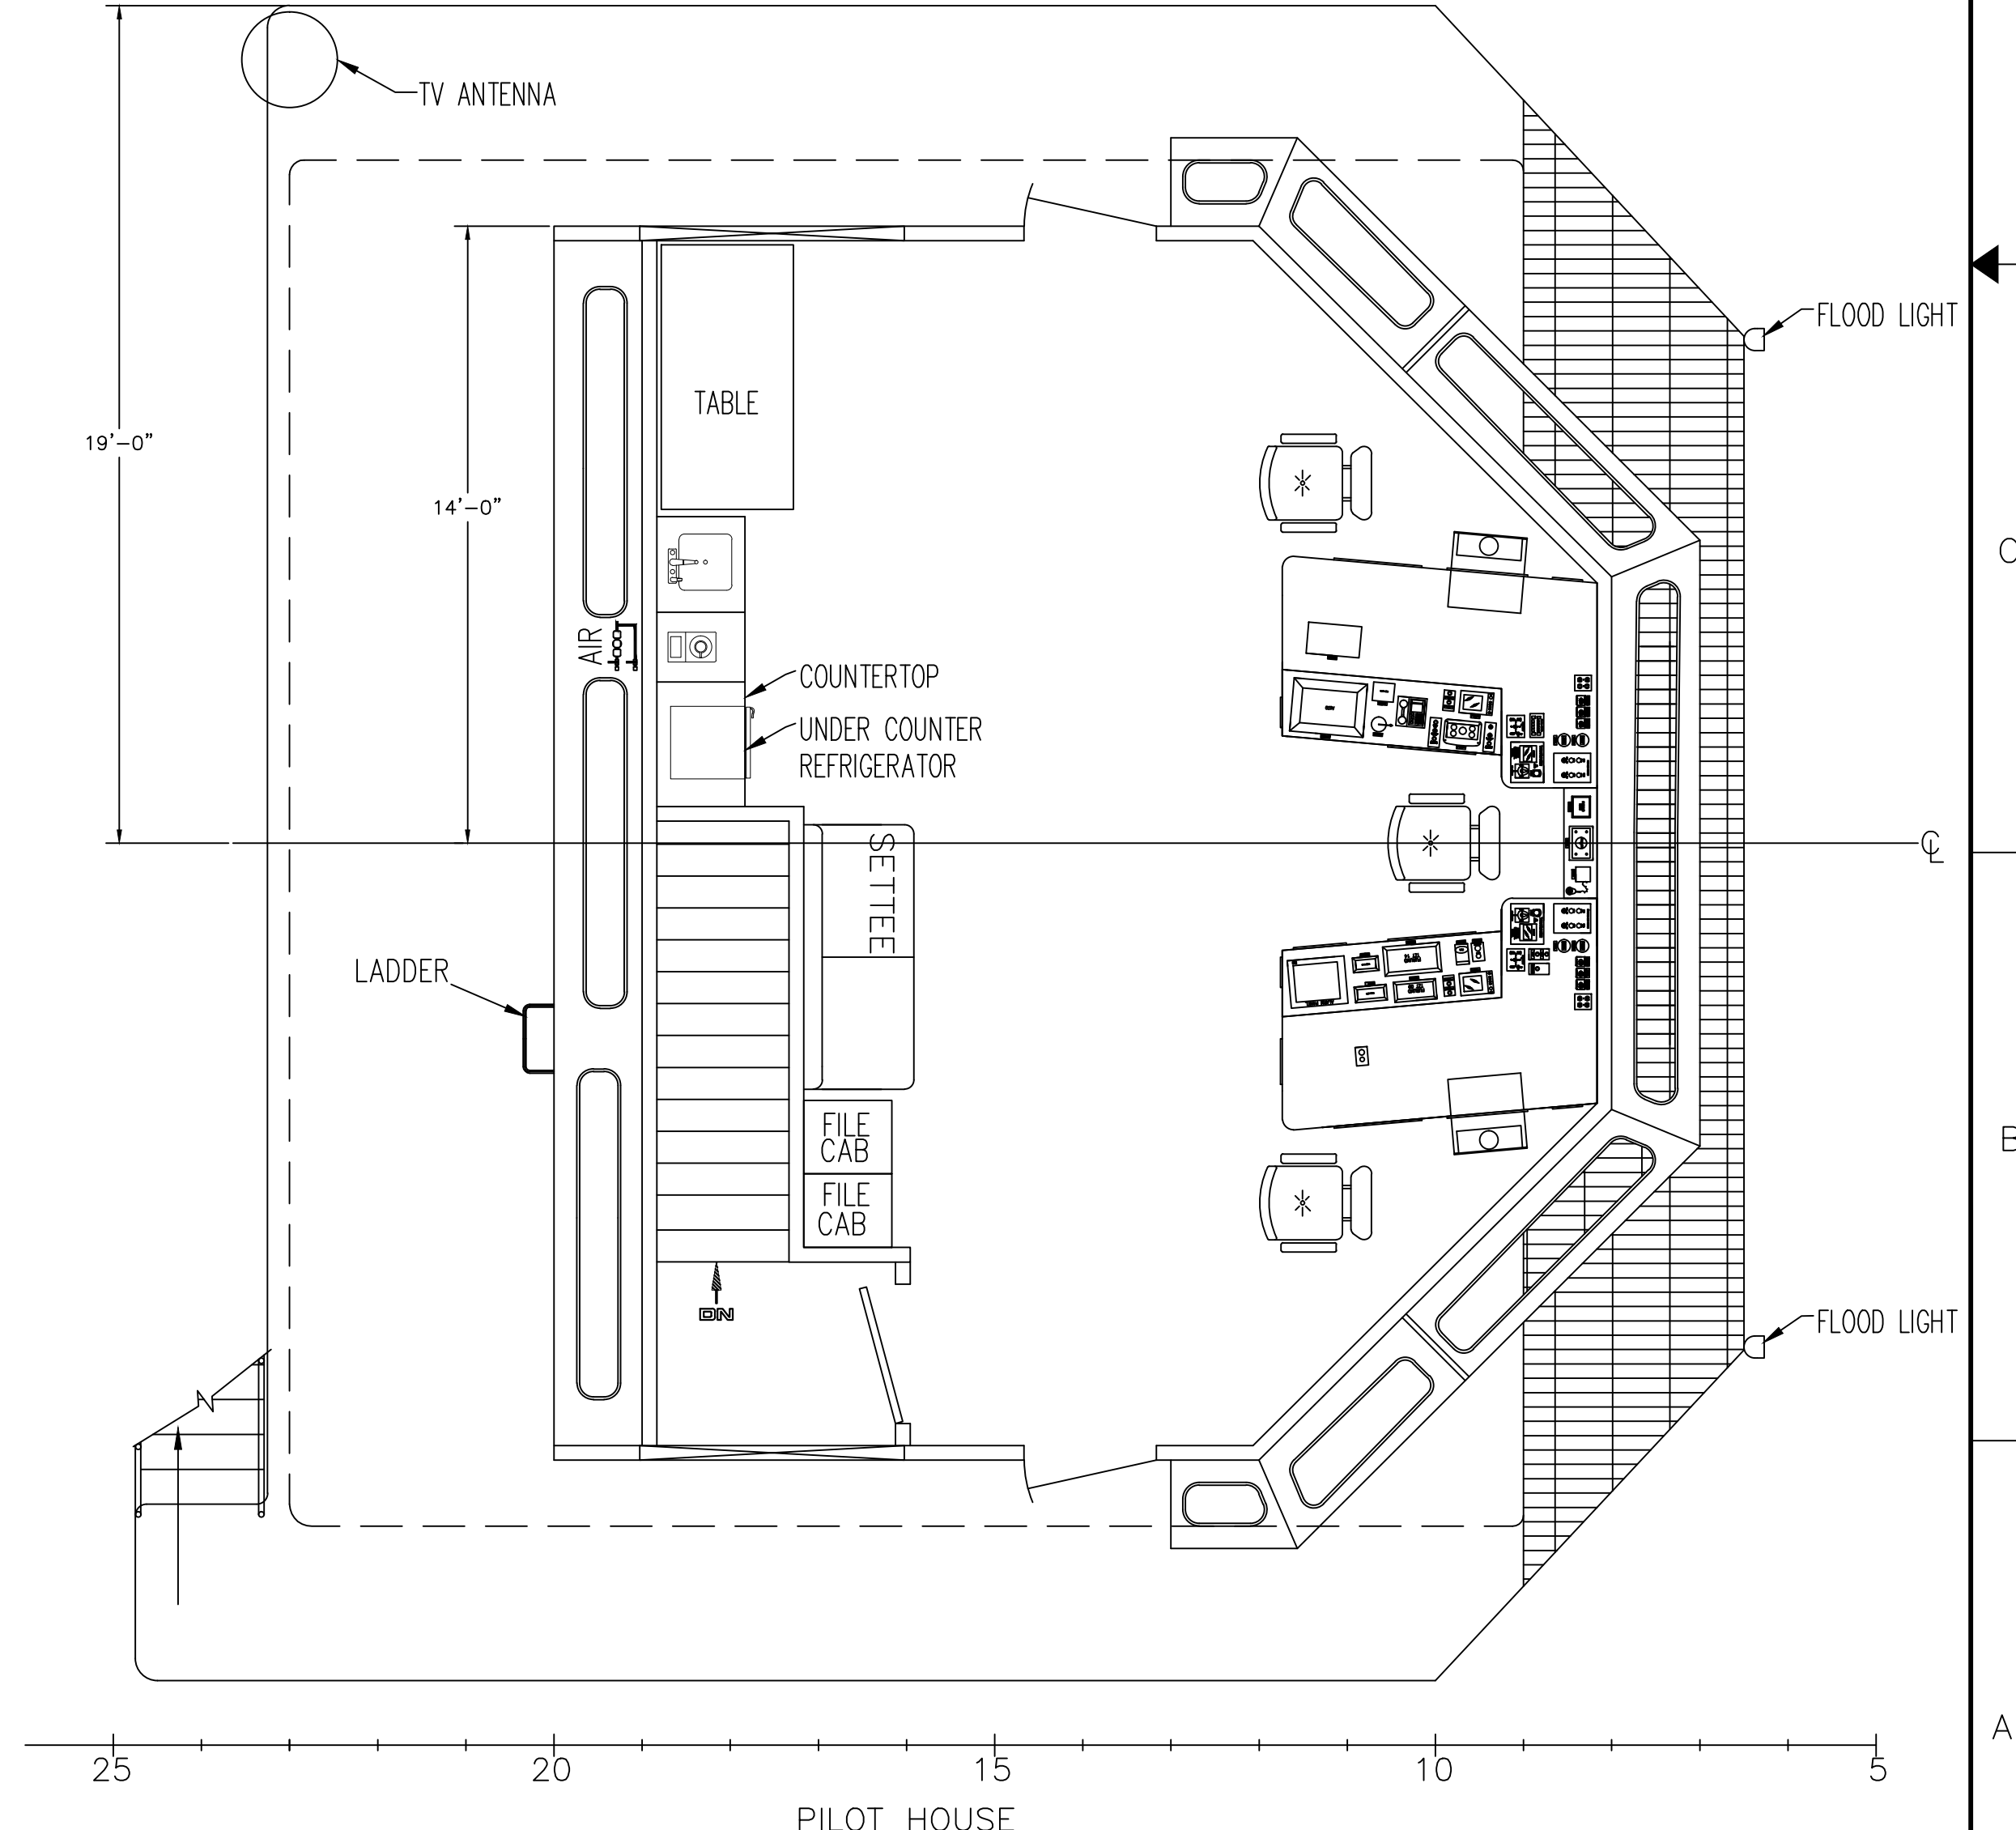


PILOT HOUSE TOP PLAN

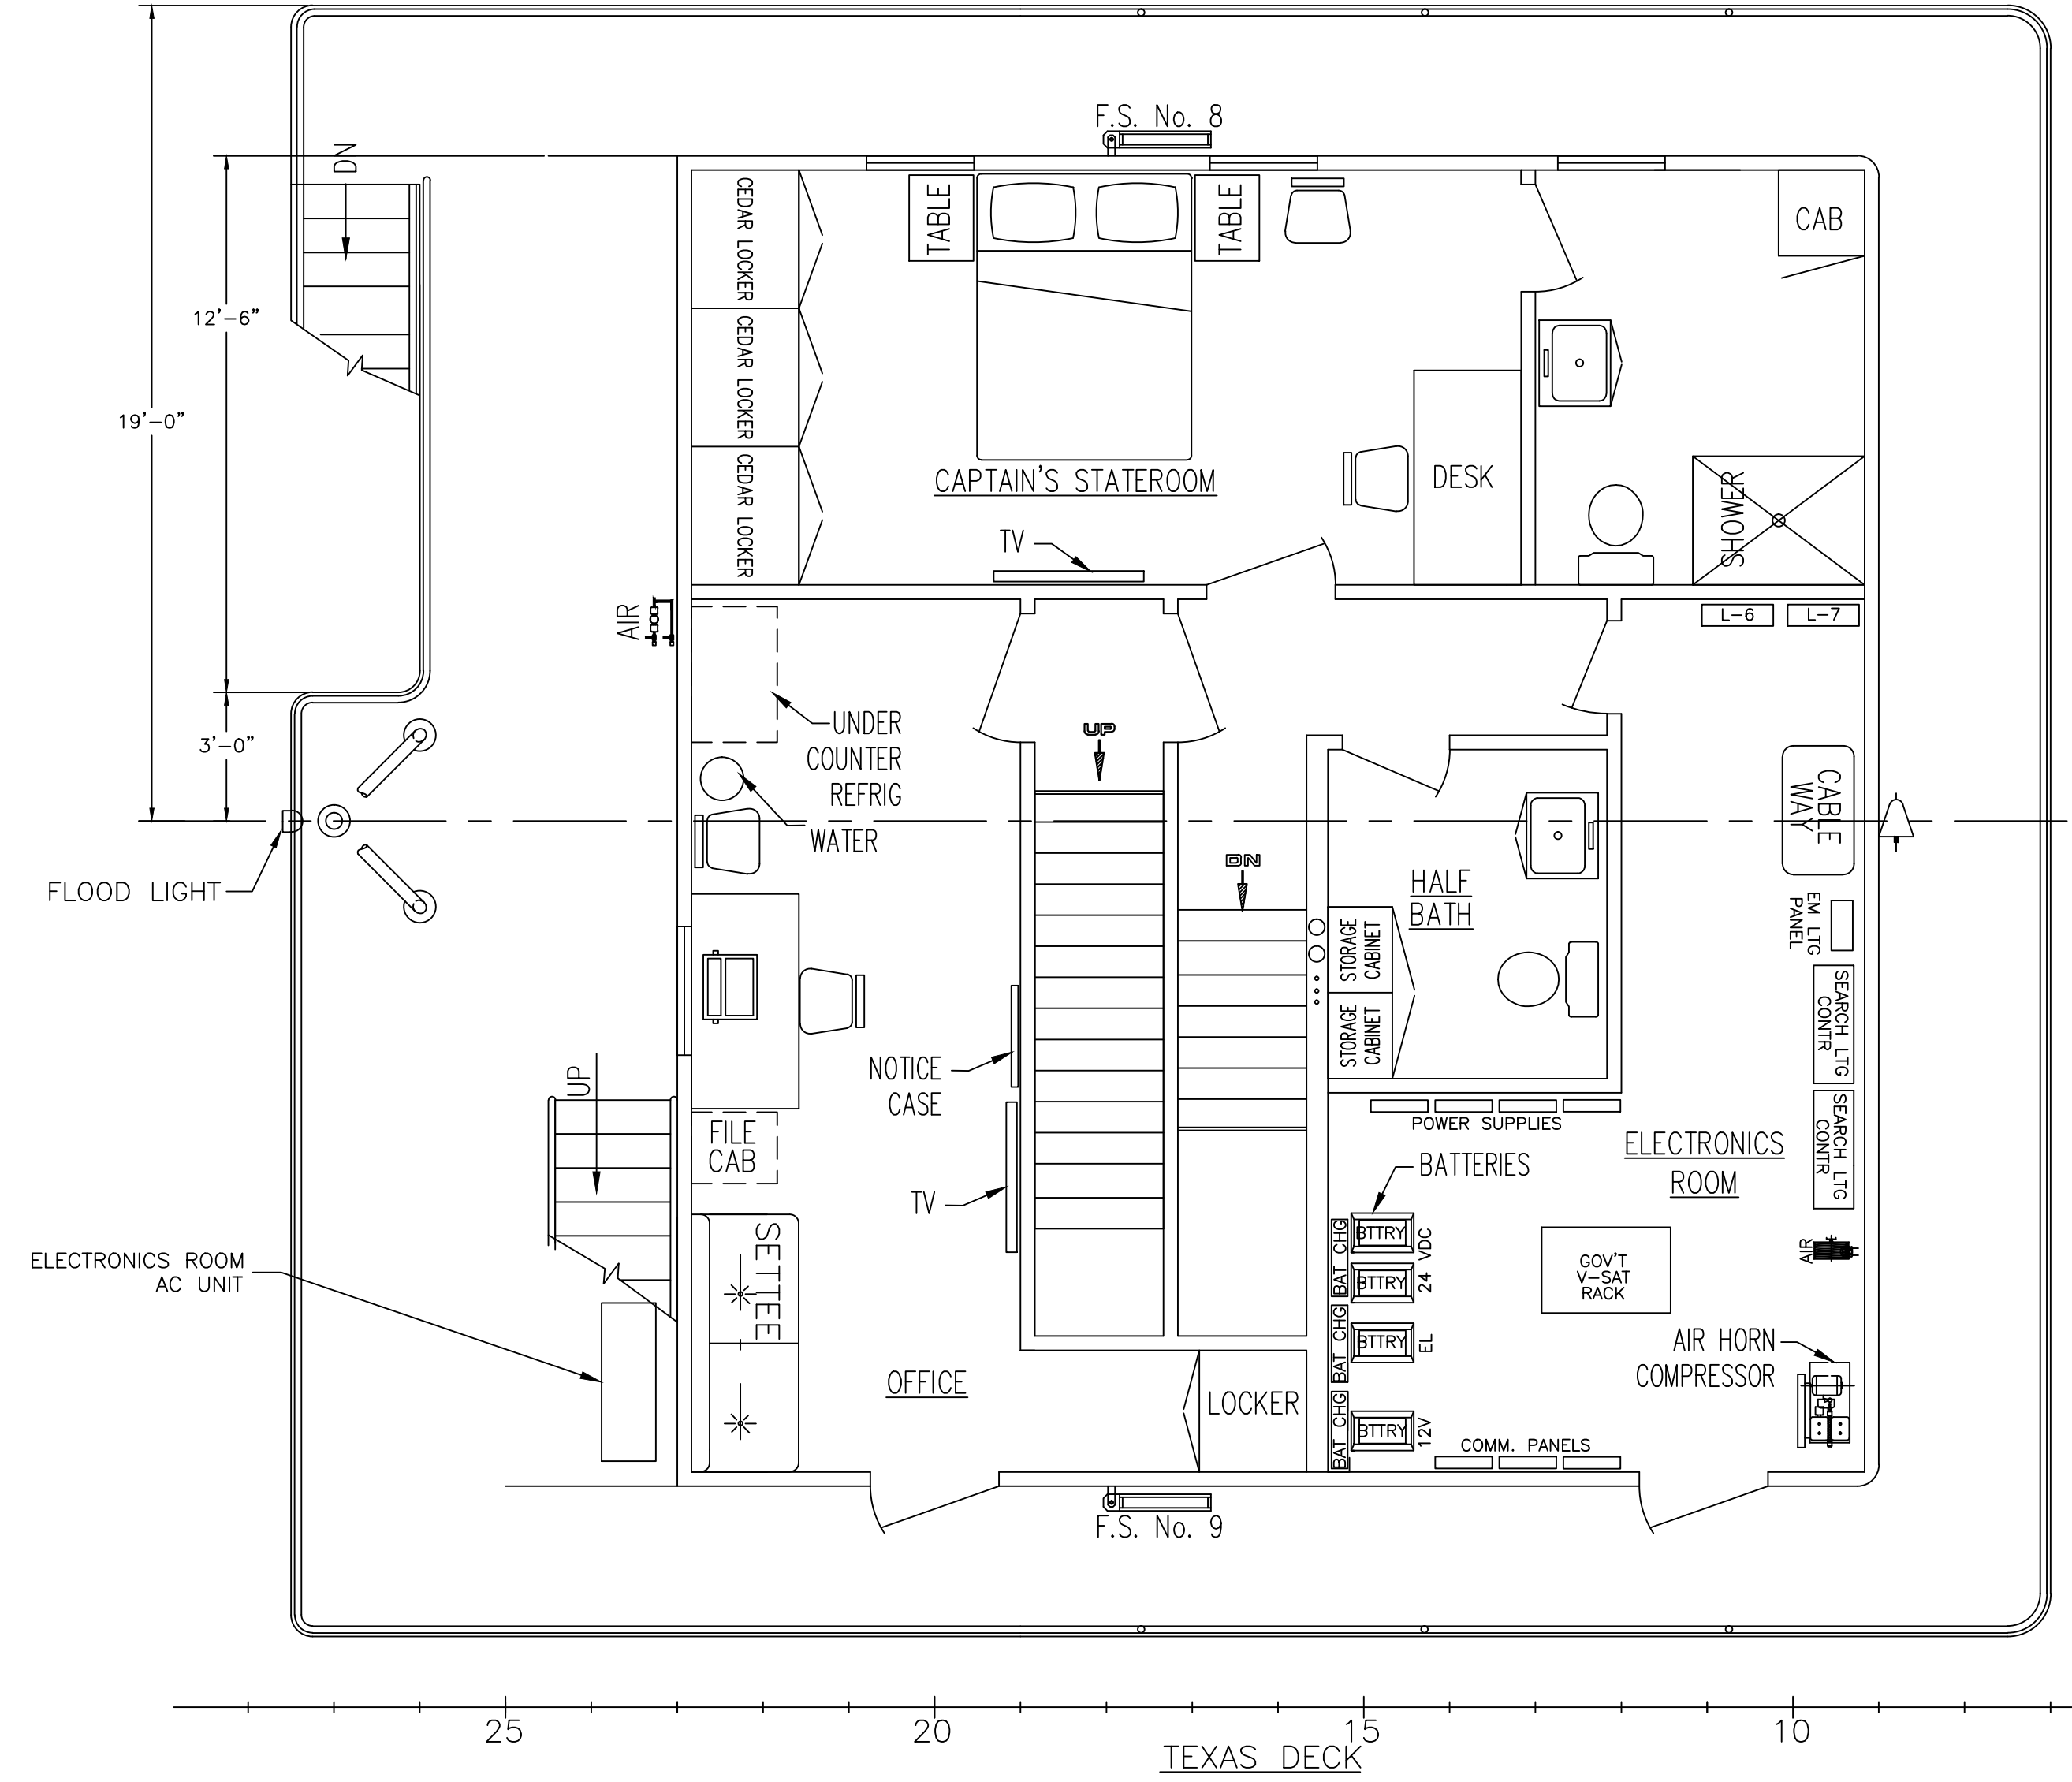

| | | | |
|-------|-------------|--------------|--------------|
| SIZE | PROJECT NO. | DWG. NO. | |
| D | 2885 | 793-D215-01 | - |
| SCALE | | 1/4" = 1'-0" | SHEET 4 OF 4 |