


PRINCIPAL DIMENSIONS

LENGTH OVERALL (MOLDED) 51'-0"
 BEAM (MOLDED) 19'-0"
 DEPTH AMIDSHIPS (MOLDED) 8'-6"

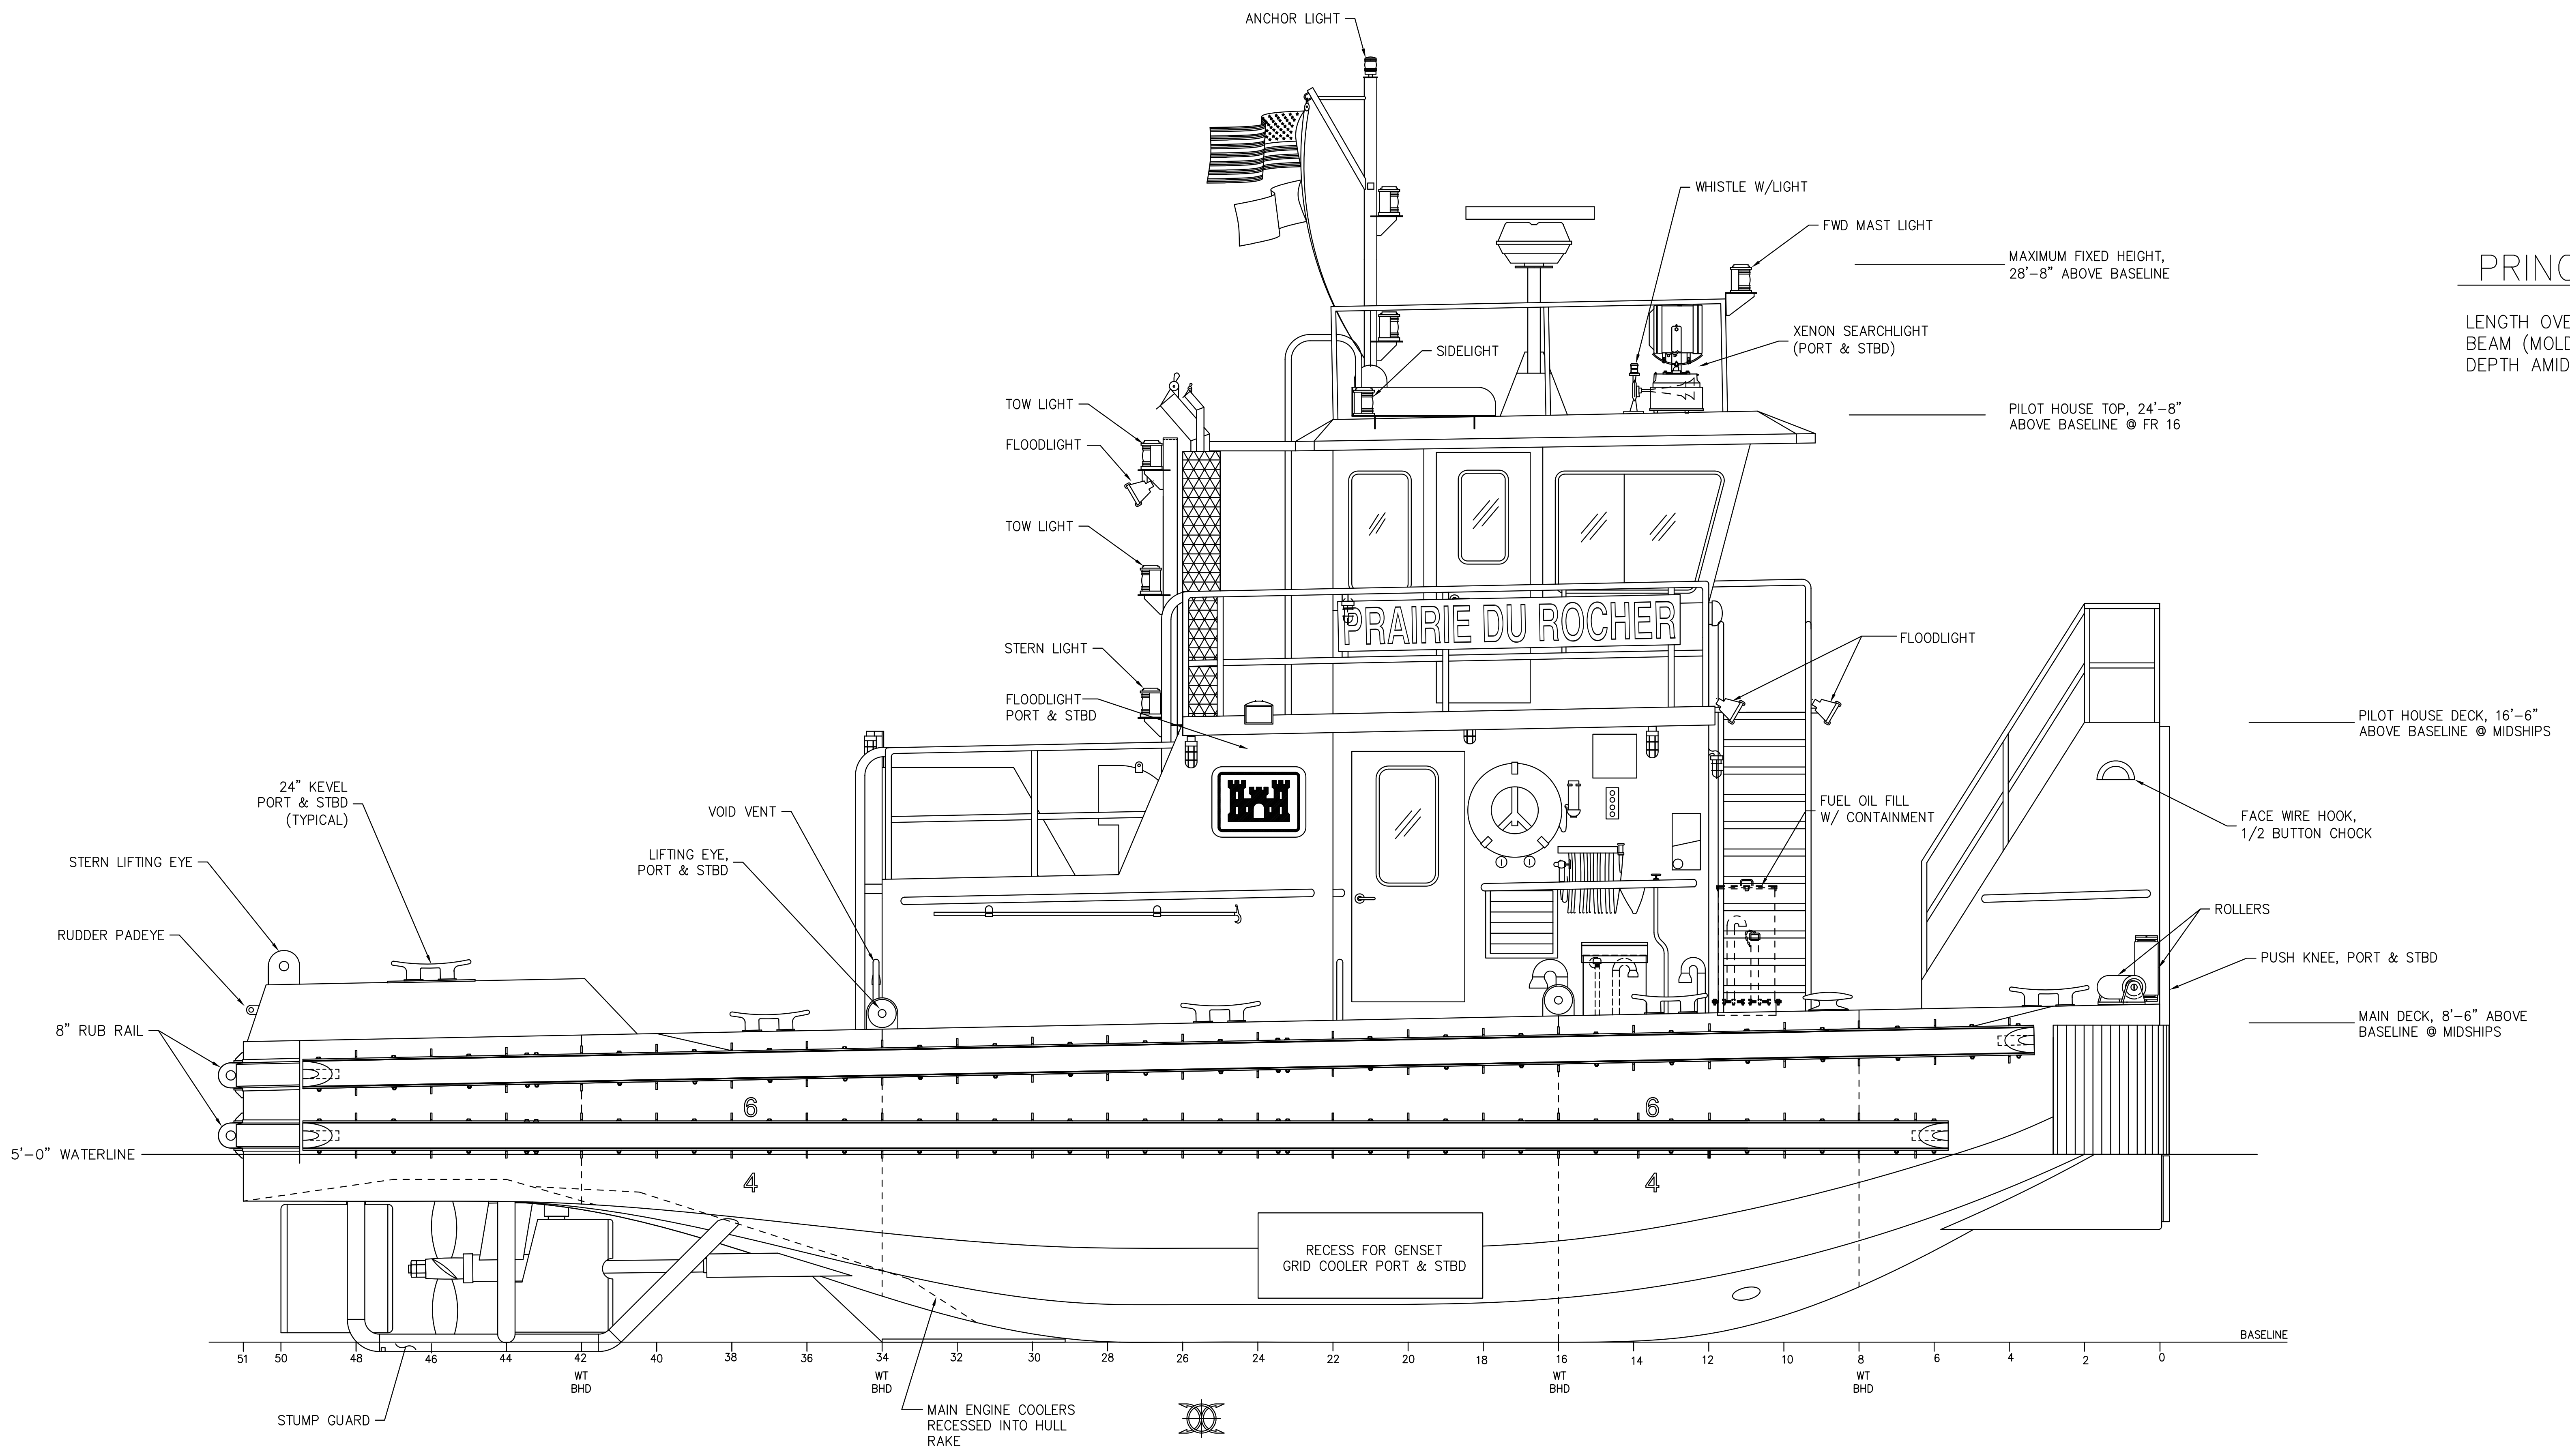

NO.	TITLE	DWG. NO
1	GENERAL ARRANGEMENT	603-D215-01
REFERENCES		

MARINE BUILDERS, INC. 208 W. CHURCH STREET UTICA, INDIANA 47130		DEPARTMENT OF THE ARMY MARINE DESIGN CENTER CORPS OF ENGINEERS ST. LOUIS DISTRICT (51' TOWBOAT) "PRAIRIE DU ROCHER"	
DRAWN BY: R. KILLIAN	CHECKED BY: S. NICARRY	CONTRACT NO. DACW61-99-C-0026	US Army Corps of Engineers
DATE: 02/23/00	MARINE DESIGN CENTER		
APPROVED:	SIZE D	PROJECT NO. 2413	DWG. NO. 603-D205-01
DATE:	SCALE: 3/8" = 1'-0"	SHEET 1 OF 1	REV. 0