

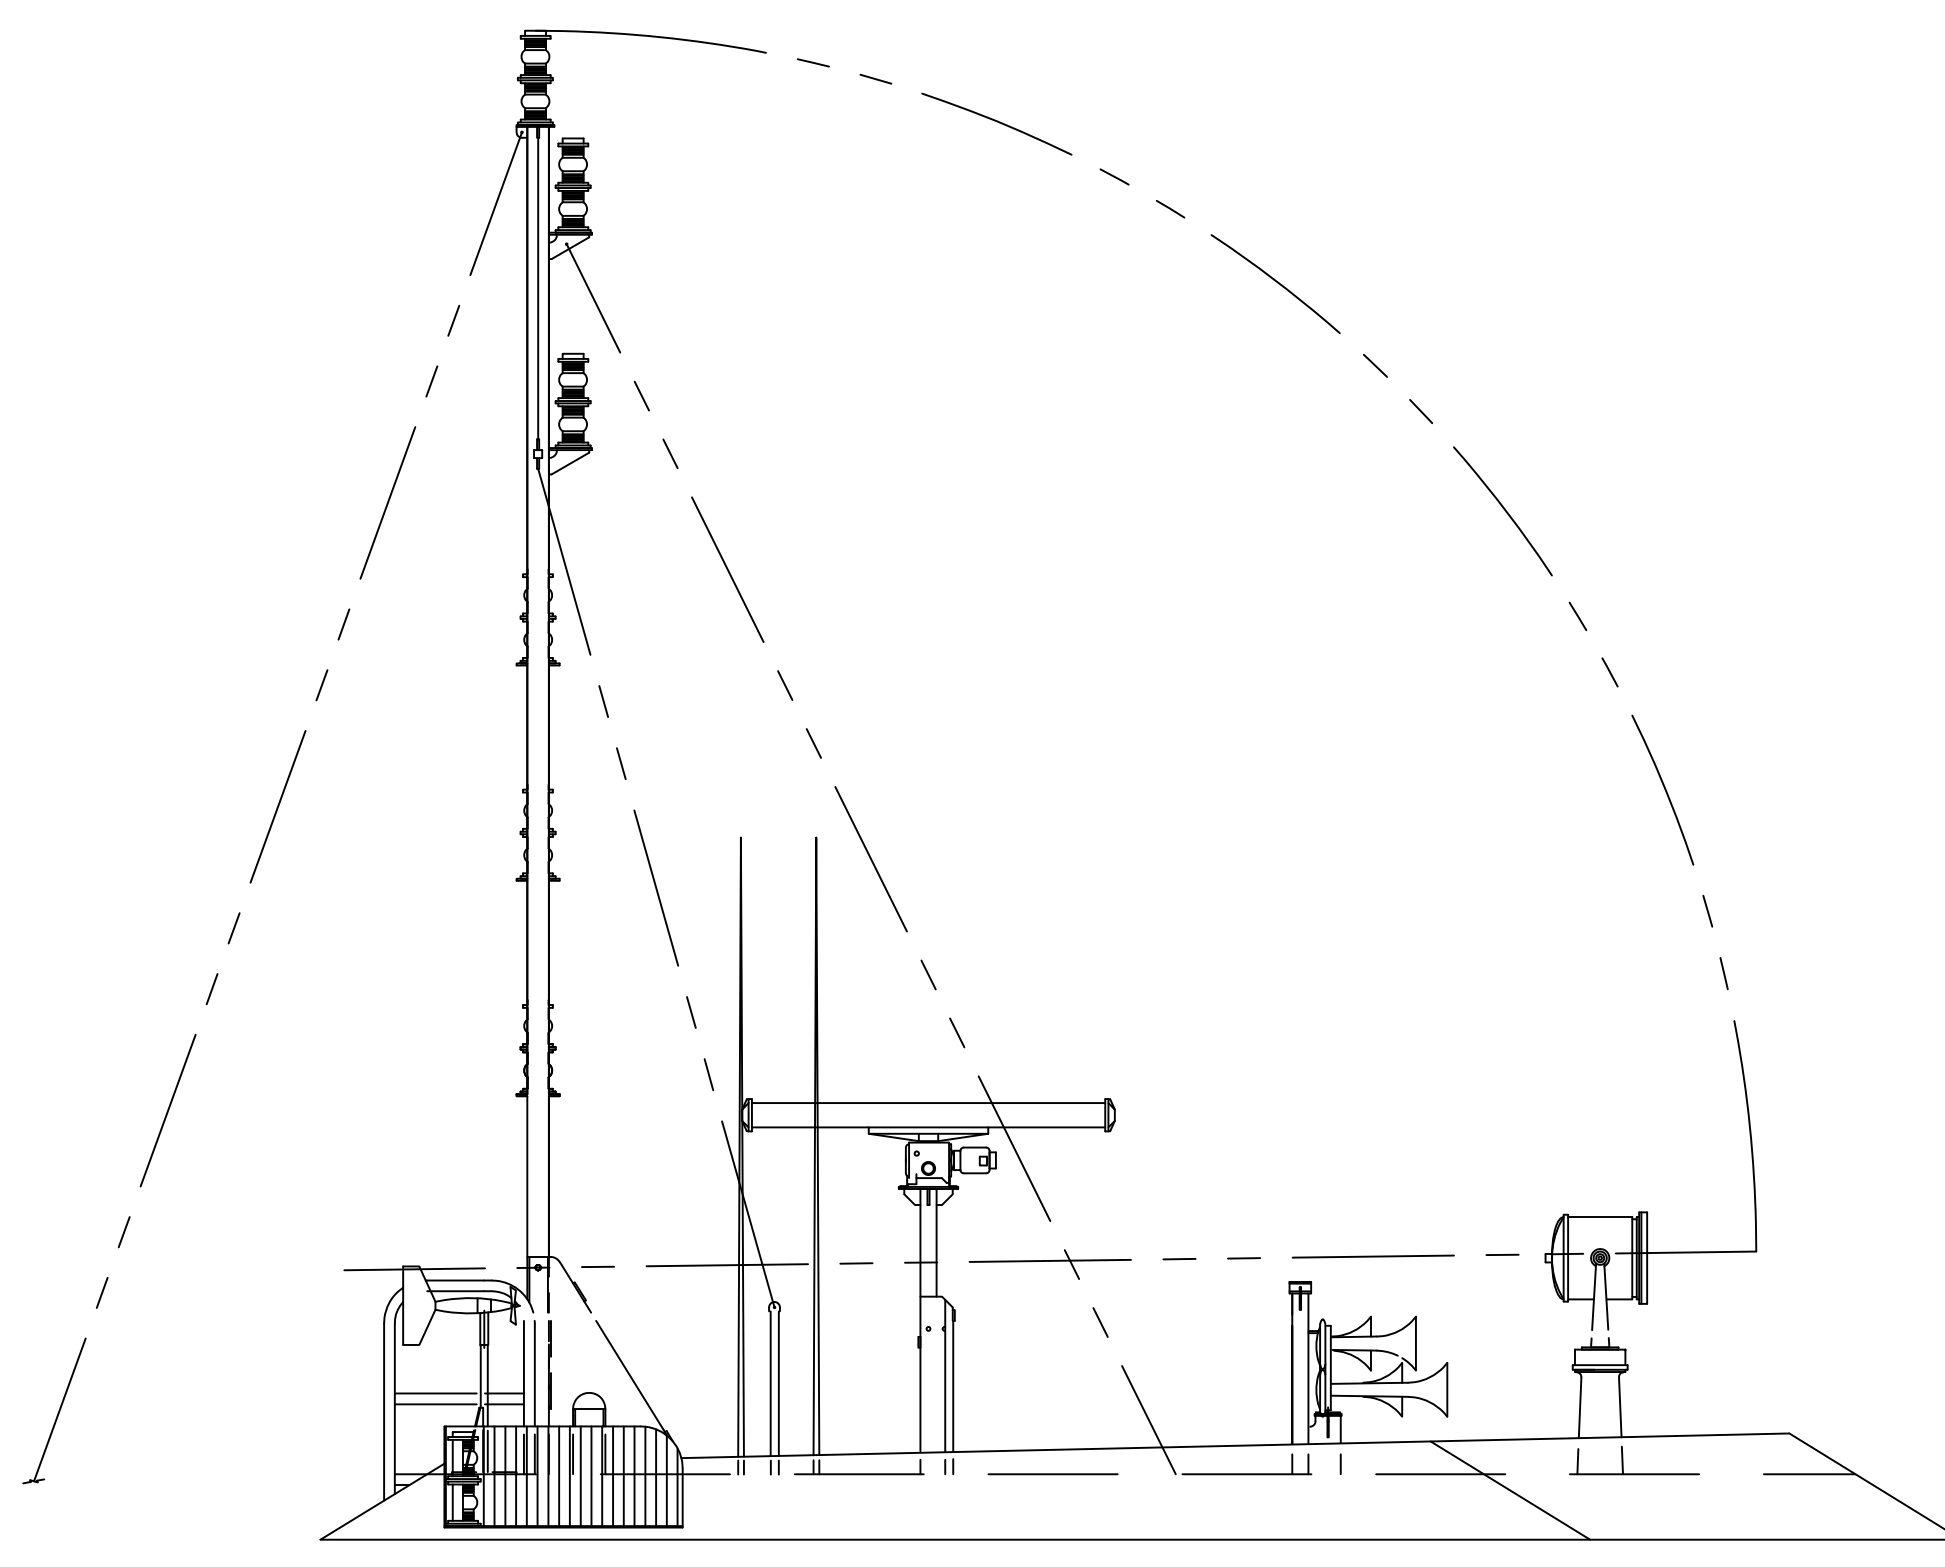


| ZONE | | REV | | REVISIONS | | DATE | APPROVED |
|------|--|-----|--|-------------|--|------|----------|
| | | | | DESCRIPTION | | | |
| | | | | | | | |

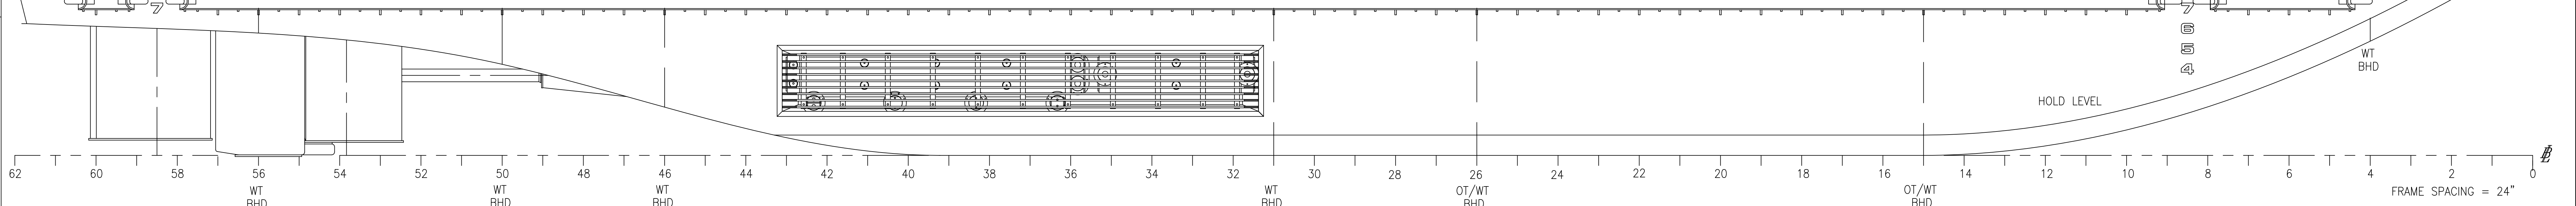

PILOT HOUSE TOP WITH FOLDING MAST

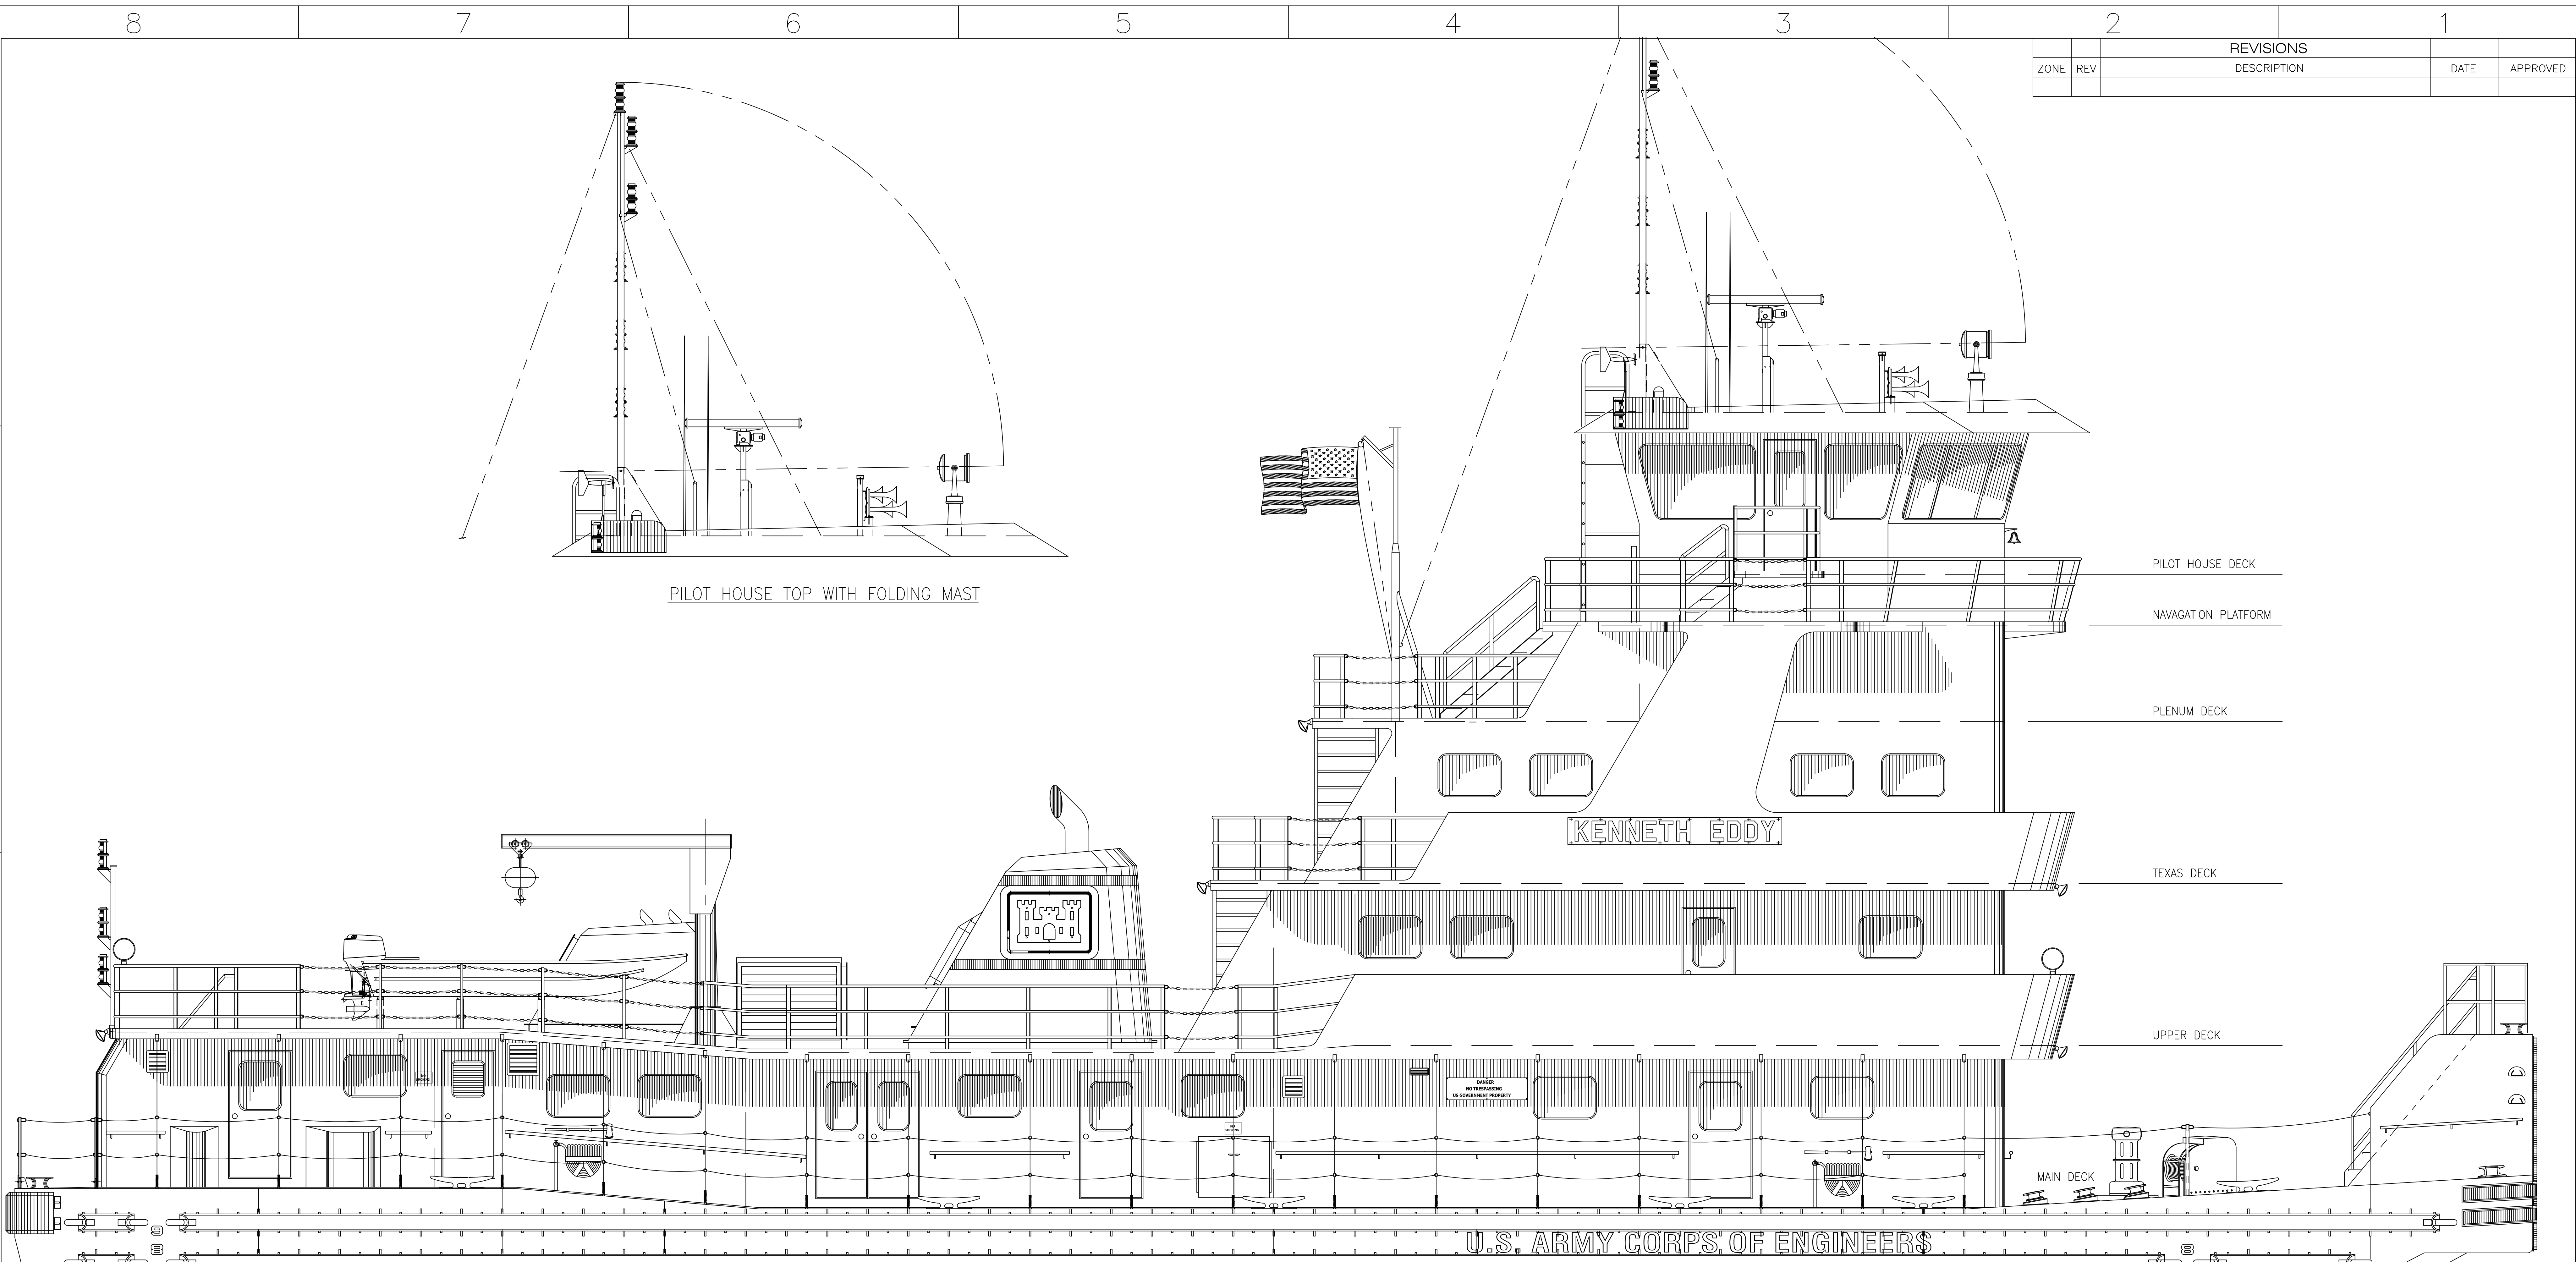

OUTBOARD PROFILE

| | | | |
|--|--|---|--|
| <p>ORANGE Shipbuilding Co., Inc. A CONRAD INDUSTRIES CO. 710 MARKET STREET-ORANGE, TEXAS 77660 PHONE: 409-883-8866 FAX: 409-883-0508</p> | DEPARTMENT OF THE ARMY MARINE DESIGN CENTER CORPS OF ENGINEERS CELRH 124'0" TOWBOAT | | |
| | OUTBOARD PROFILE | | |
| | DRAWN: REMc DATE: 04/21/04 CHECKED BY: OSB YARD APP'VD: A.B.S. APP'VD: M.D.C. APP'VD: | PROJECT NO. 2350 DWG. NO. 556-D205-01 SCALE: 1/4" = 1'-0" | REV 0 FILE 556-D205-010 SHEET 1 OF 1 |
| | FRAME SPACING = 24" | | |