

PARTICULARS
(MOLDED)

LENGTH	65'-0"
BEAM	24'-0"
DEPTH	8'-6"
DRAFT	5'-2"
	w/2500 GAL. FUEL
	5'-5"
	w/5600 GAL. FUEL
	5'-6"
	w/FULL FUEL

GRAND TOWER



U. S. ARMY CORPS OF ENGINEERS

DWL 5'-5"

NO.	TITLE	DWG. NO
1	GENERAL ARRANGEMENT	518-D215-01





REFERENCES

MARINE BUILDERS, INC. 208 W. CHURCH STREET UTICA, INDIANA 47130		DEPARTMENT OF THE ARMY MARINE DESIGN CENTER CORPS OF ENGINEERS ST. LOUIS DISTRICT (65' TOWBOAT) "GRAND TOWER"	
DRAWN BY: W. PRESTON	CHECKED BY: R. KILLIAN	US Army Corps of Engineers	OUTBOARD PROFILE
DATE: 2/27/98	CONTRACT NO. DACW61-97-C-0040		
APPROVED: MARINE DESIGN CENTER		SIZE D 2235	DWG. NO. 518-D205-01
DATE:		SCALE: 3/8" = 1'-0"	REV. 0
		SHEET 1 OF 1	

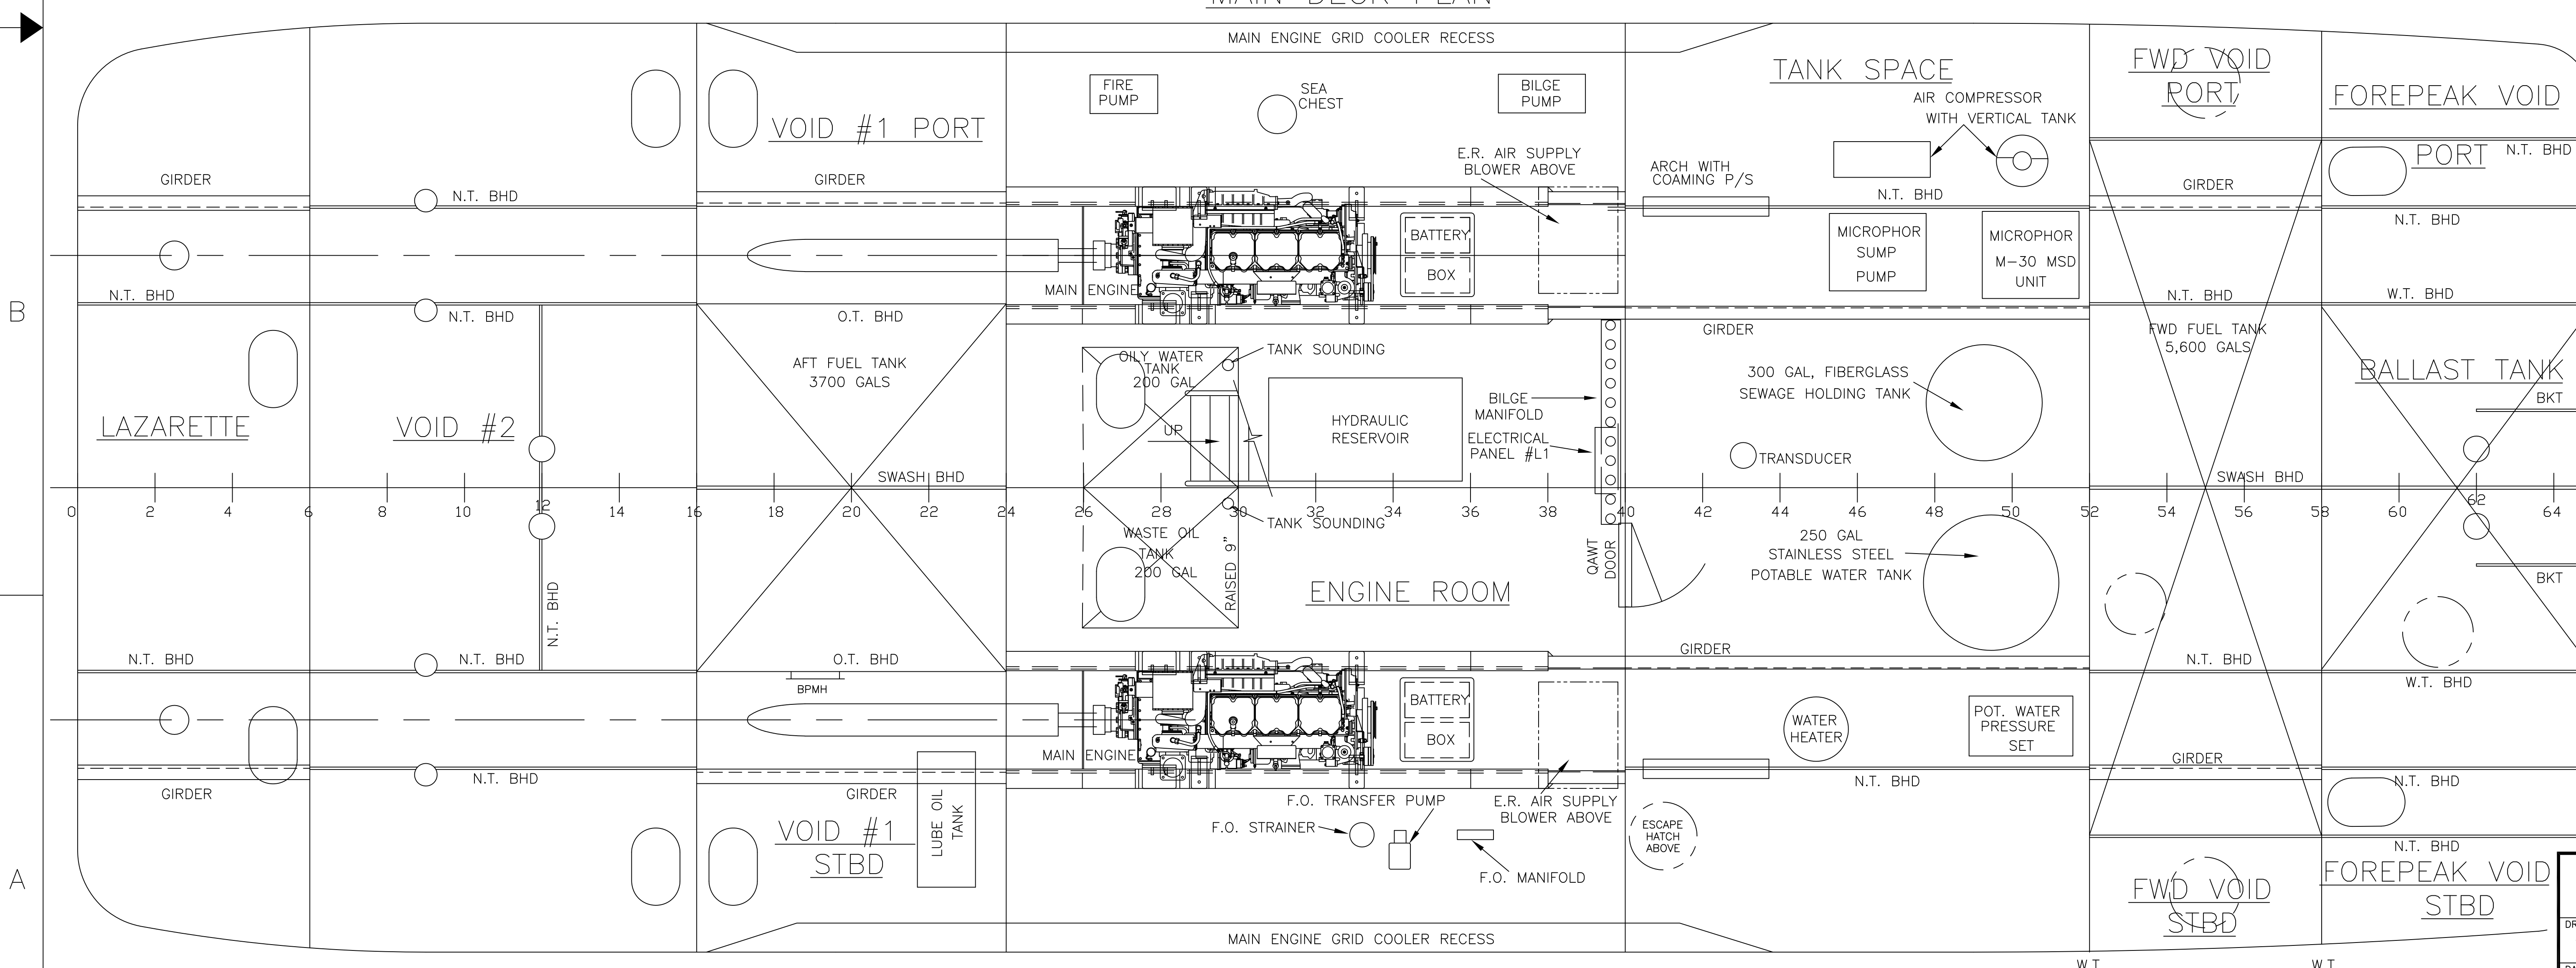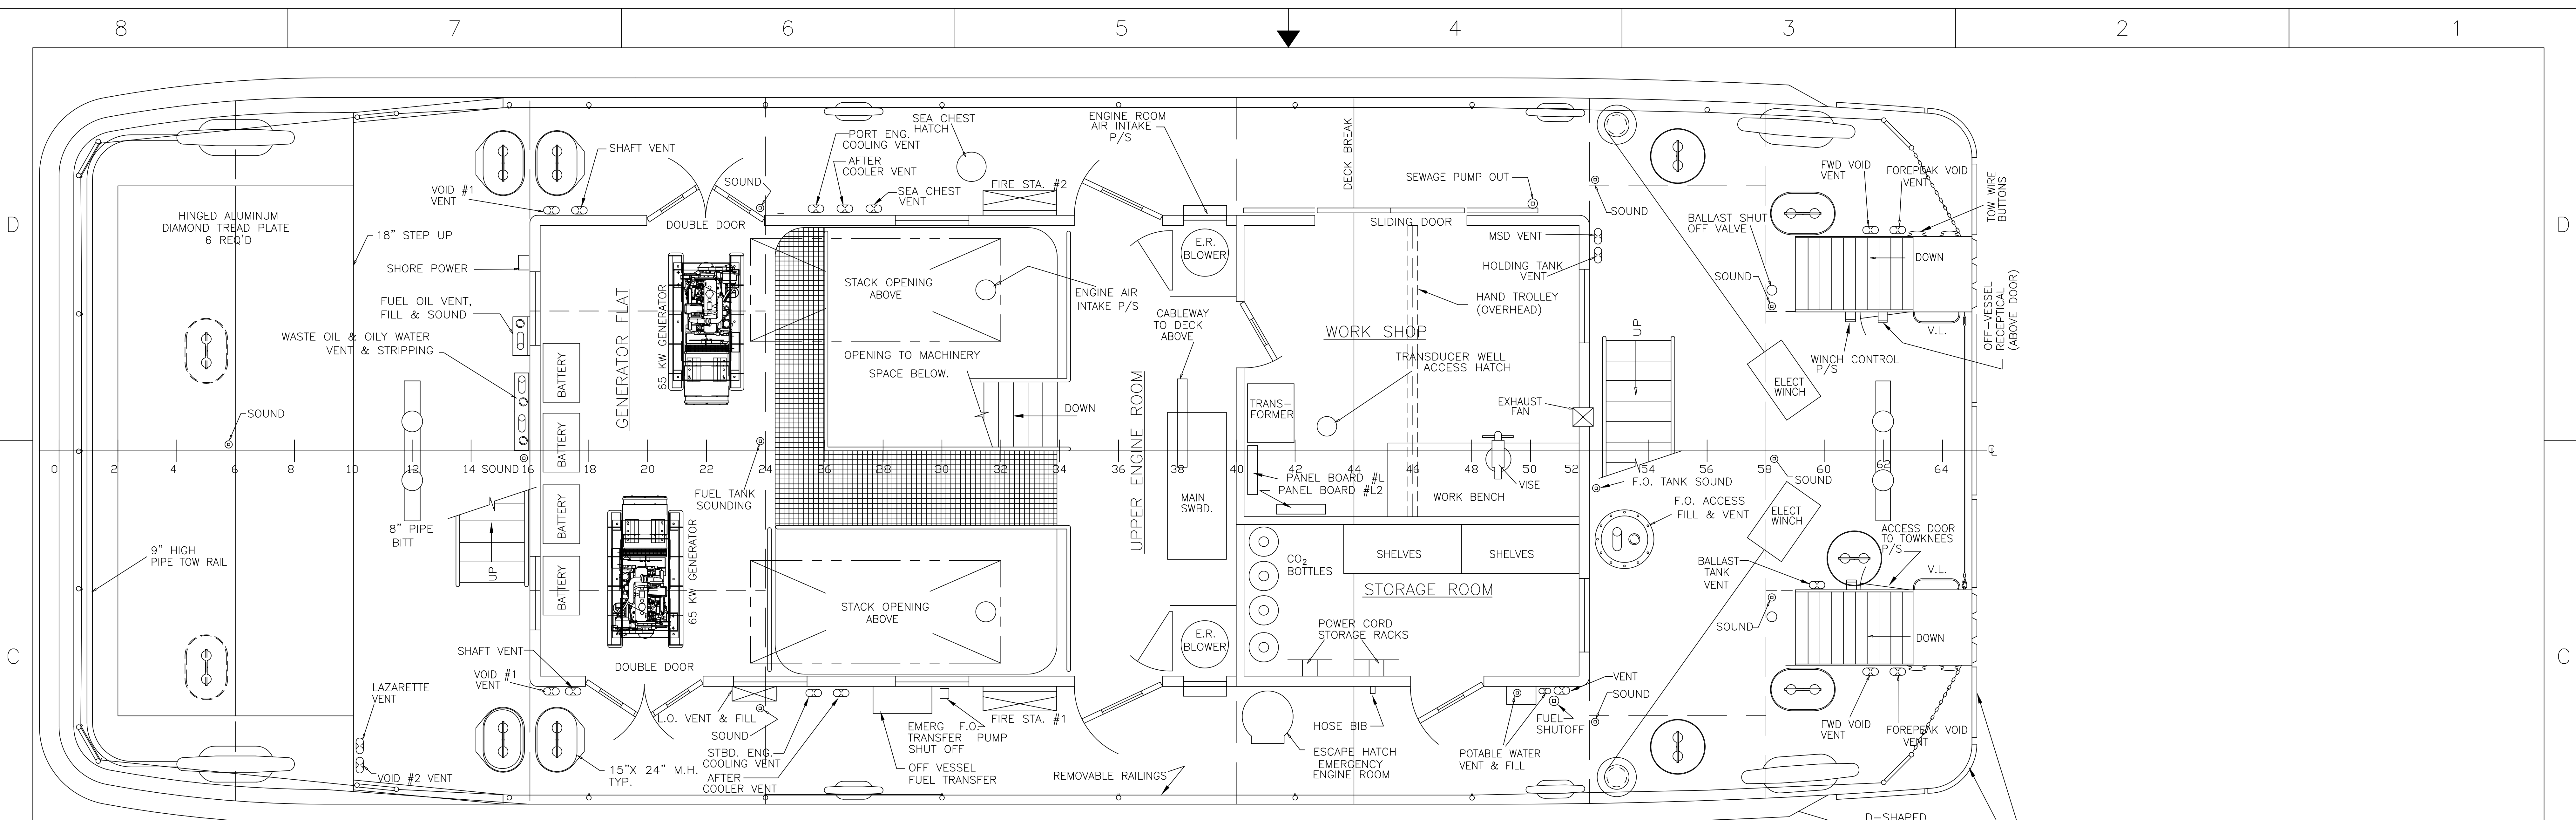

MARINE BUILDERS, INC. 208 W. CHURCH STREET UTICA, INDIANA 47130		DEPARTMENT OF THE ARMY MARINE DESIGN CENTER CORPS OF ENGINEERS ST. LOUIS DISTRICT (65' TOWBOAT) "GRAND TOWER"	
DRAWN BY: W. PRESTON	CHECKED BY: R. KILLIAN	US Army Corps of Engineers	
DATE: 3/3/98	CONTRACT NO. DACW61-97-C-0040	GENERAL ARRANGEMENT	
MARINE DESIGN CENTER		SIZE D 2235	DWG. NO. 518-D215-01
APPROVED:		SCALE: 3/8" = 1'-0"	REV. 0
DATE:		SHEET 1 OF 2	

NO.	TITLE	DWG. NO.
1	OUTBOARD PROFILE	518-D205-01
REFERENCES		

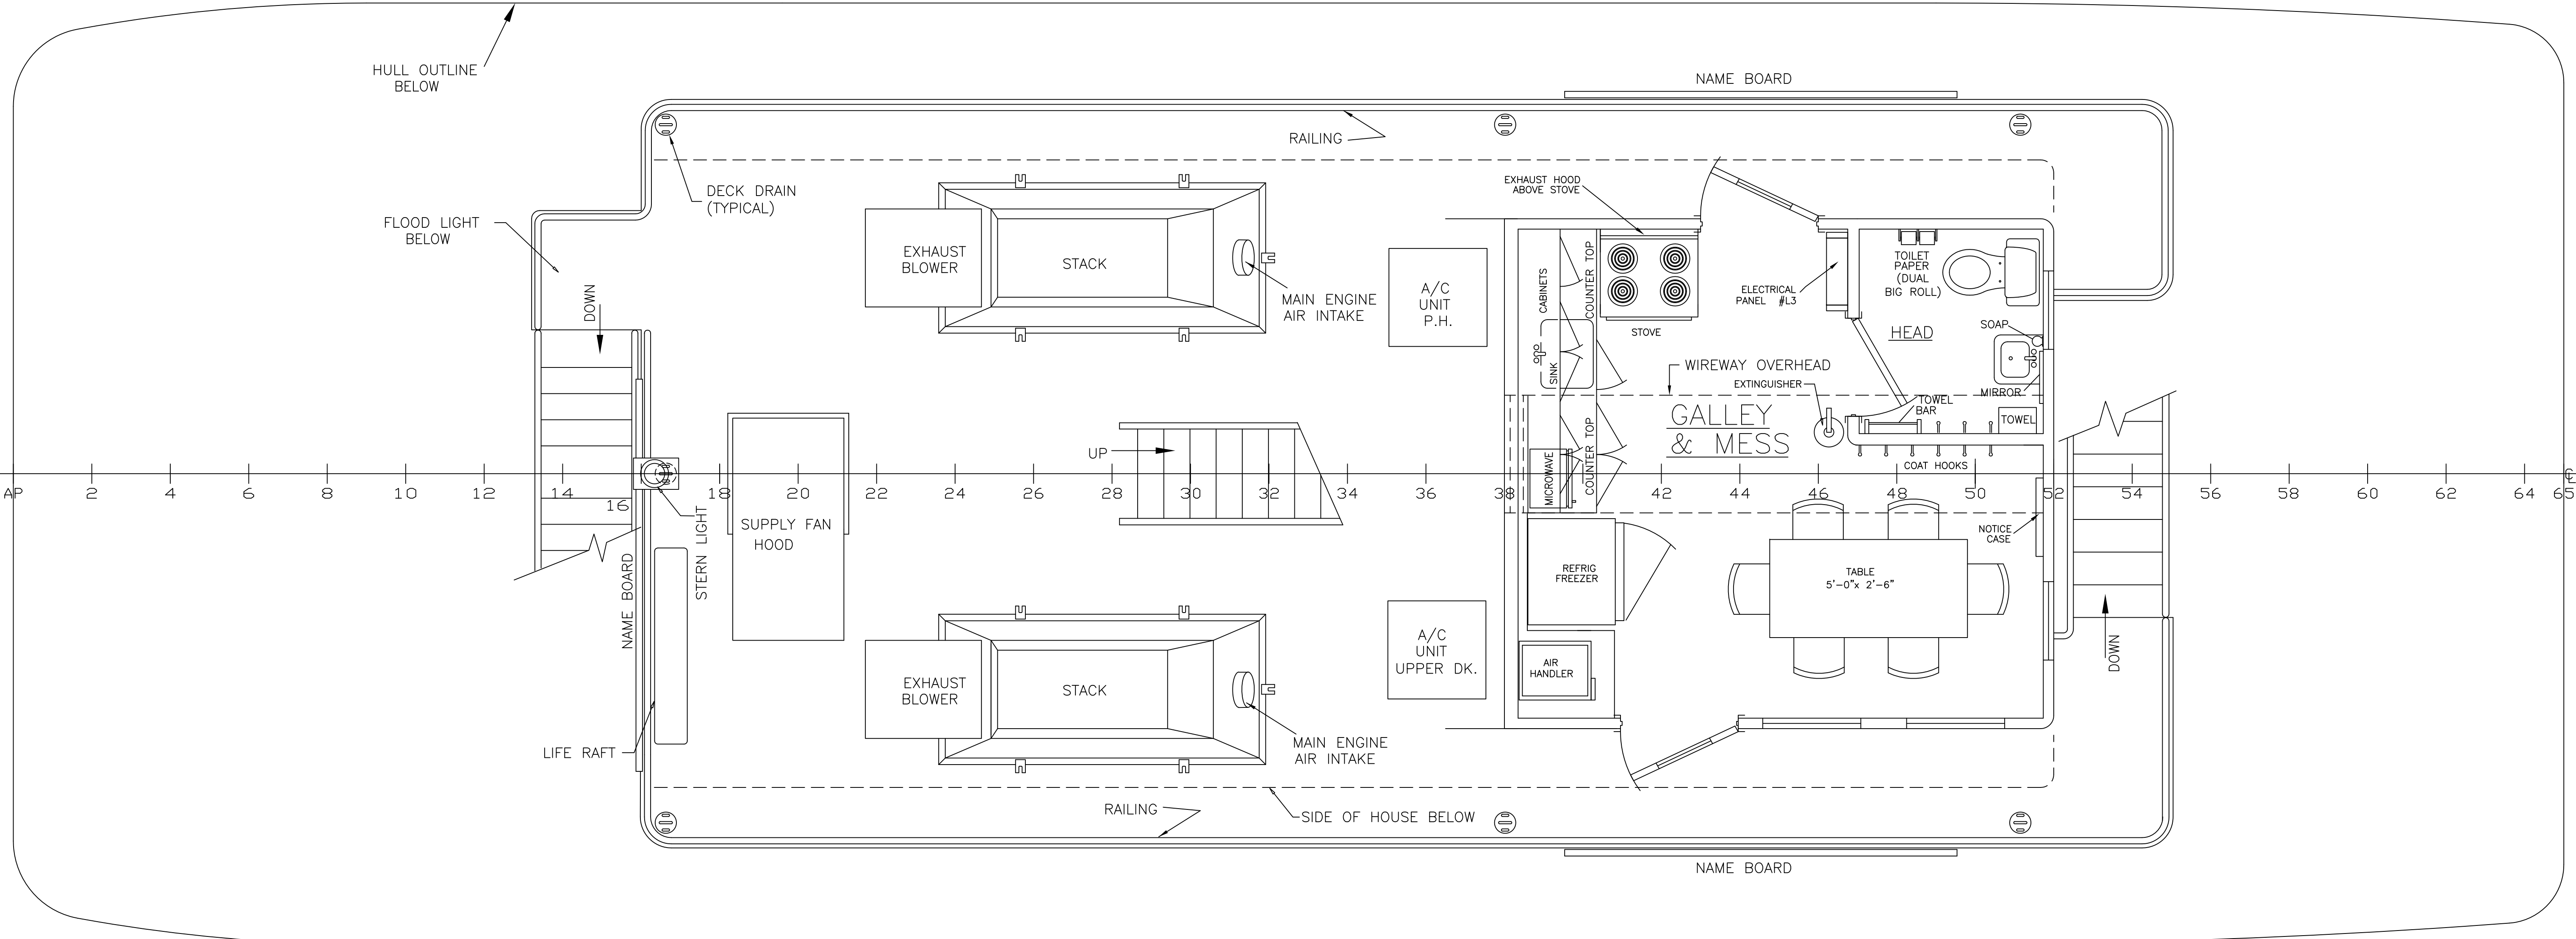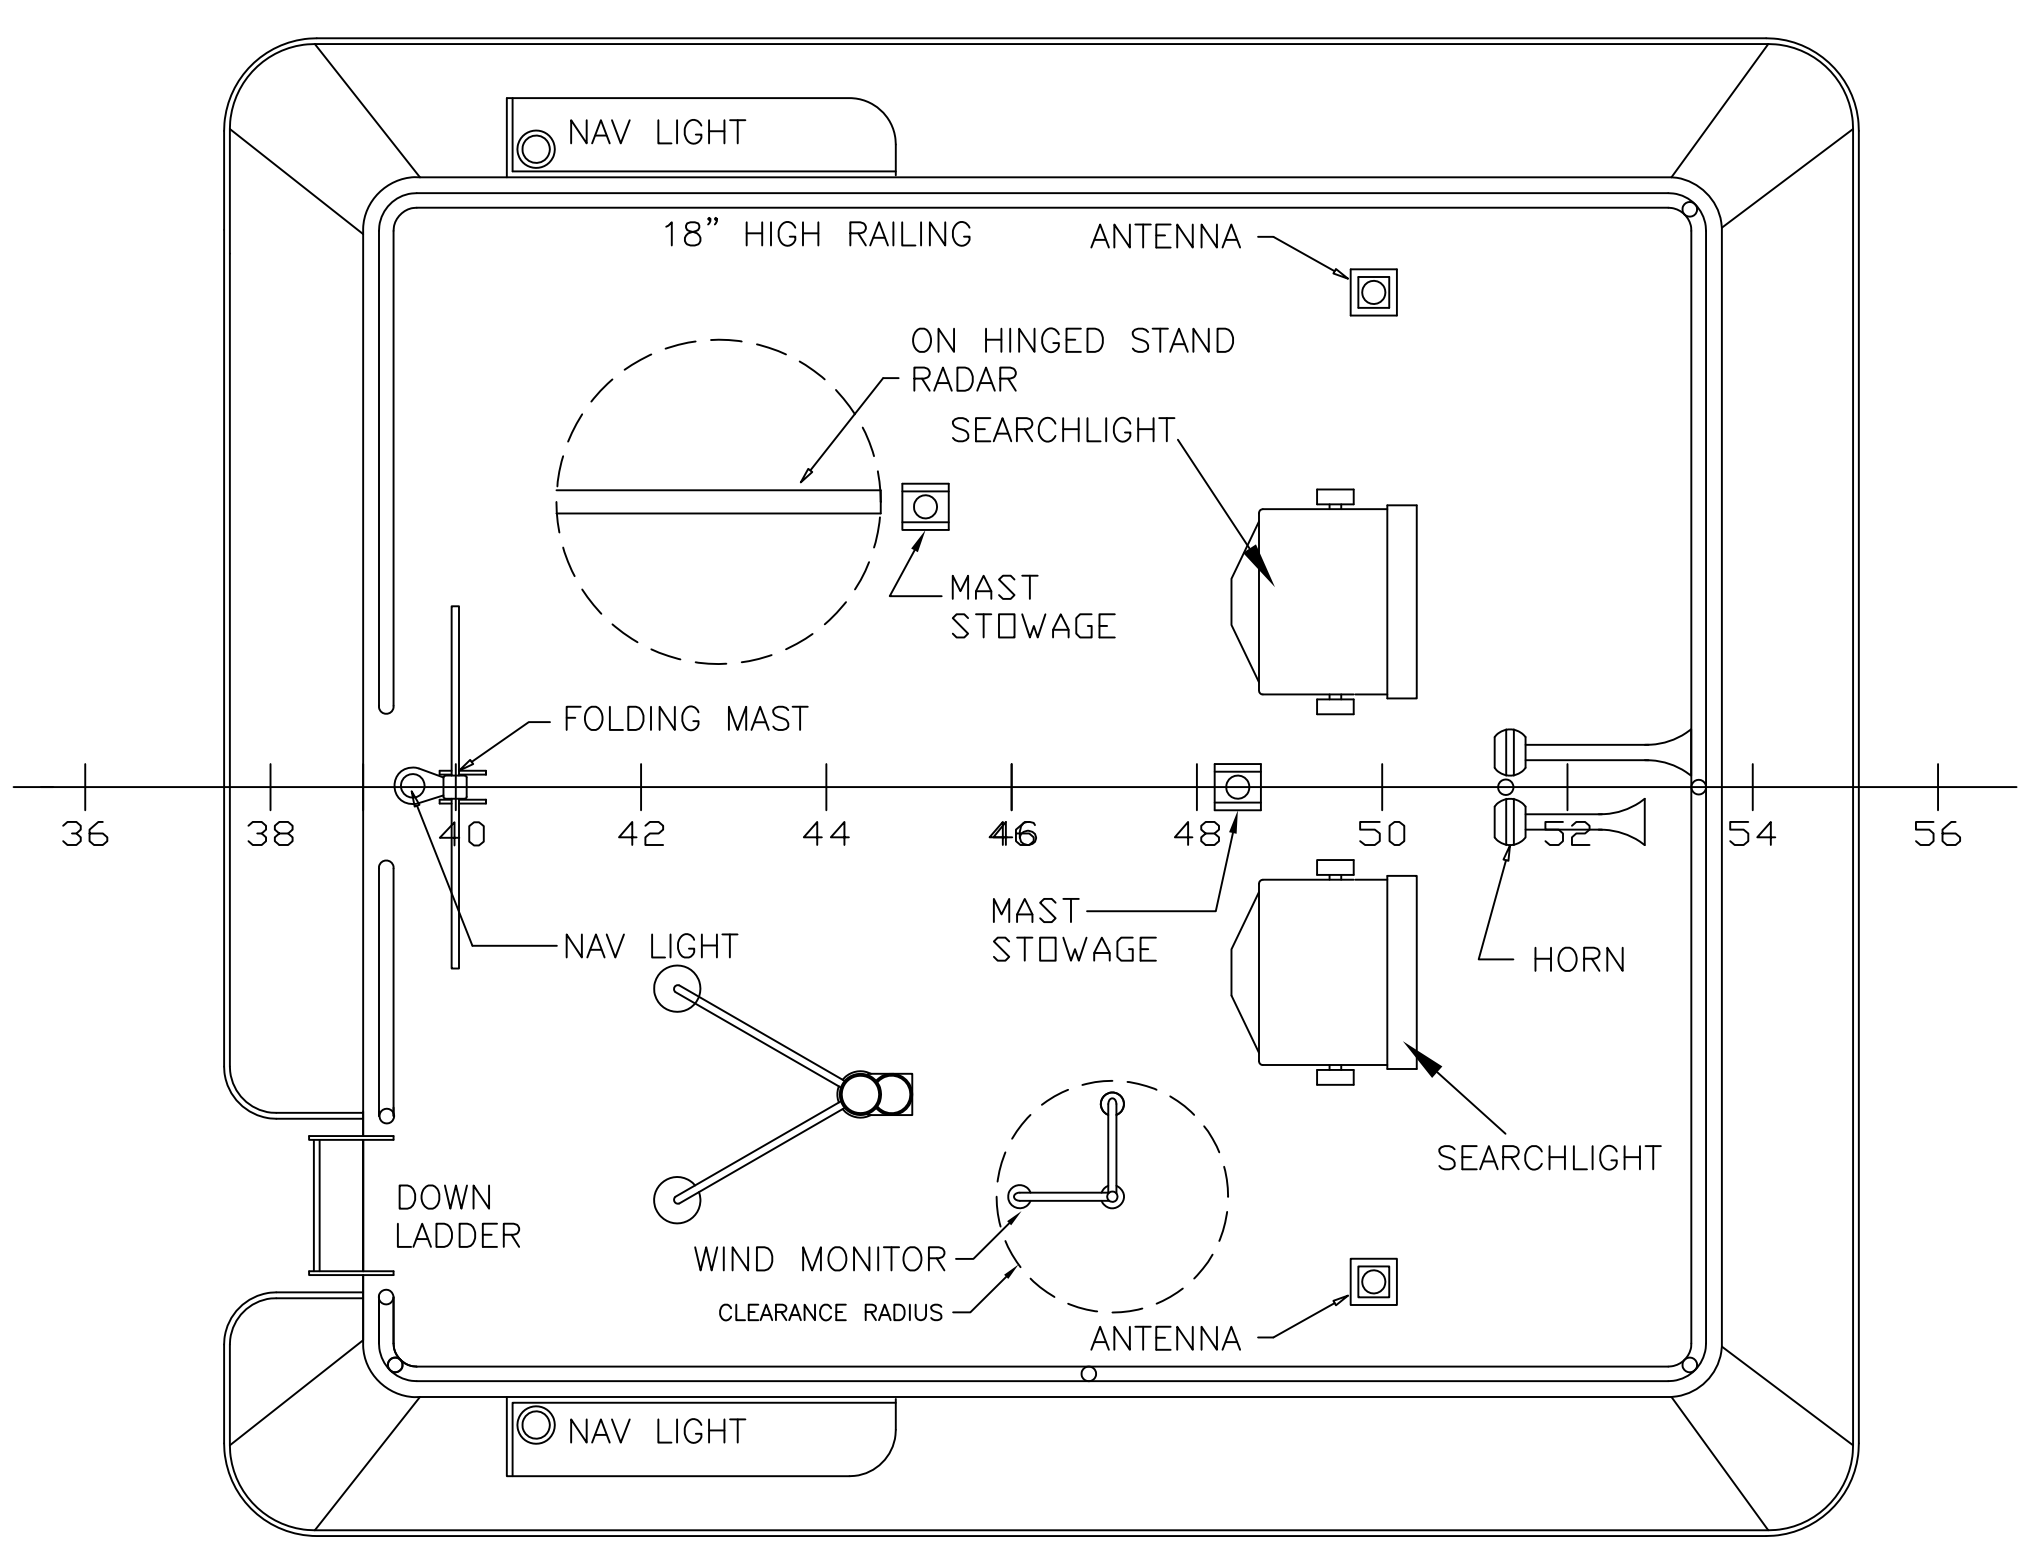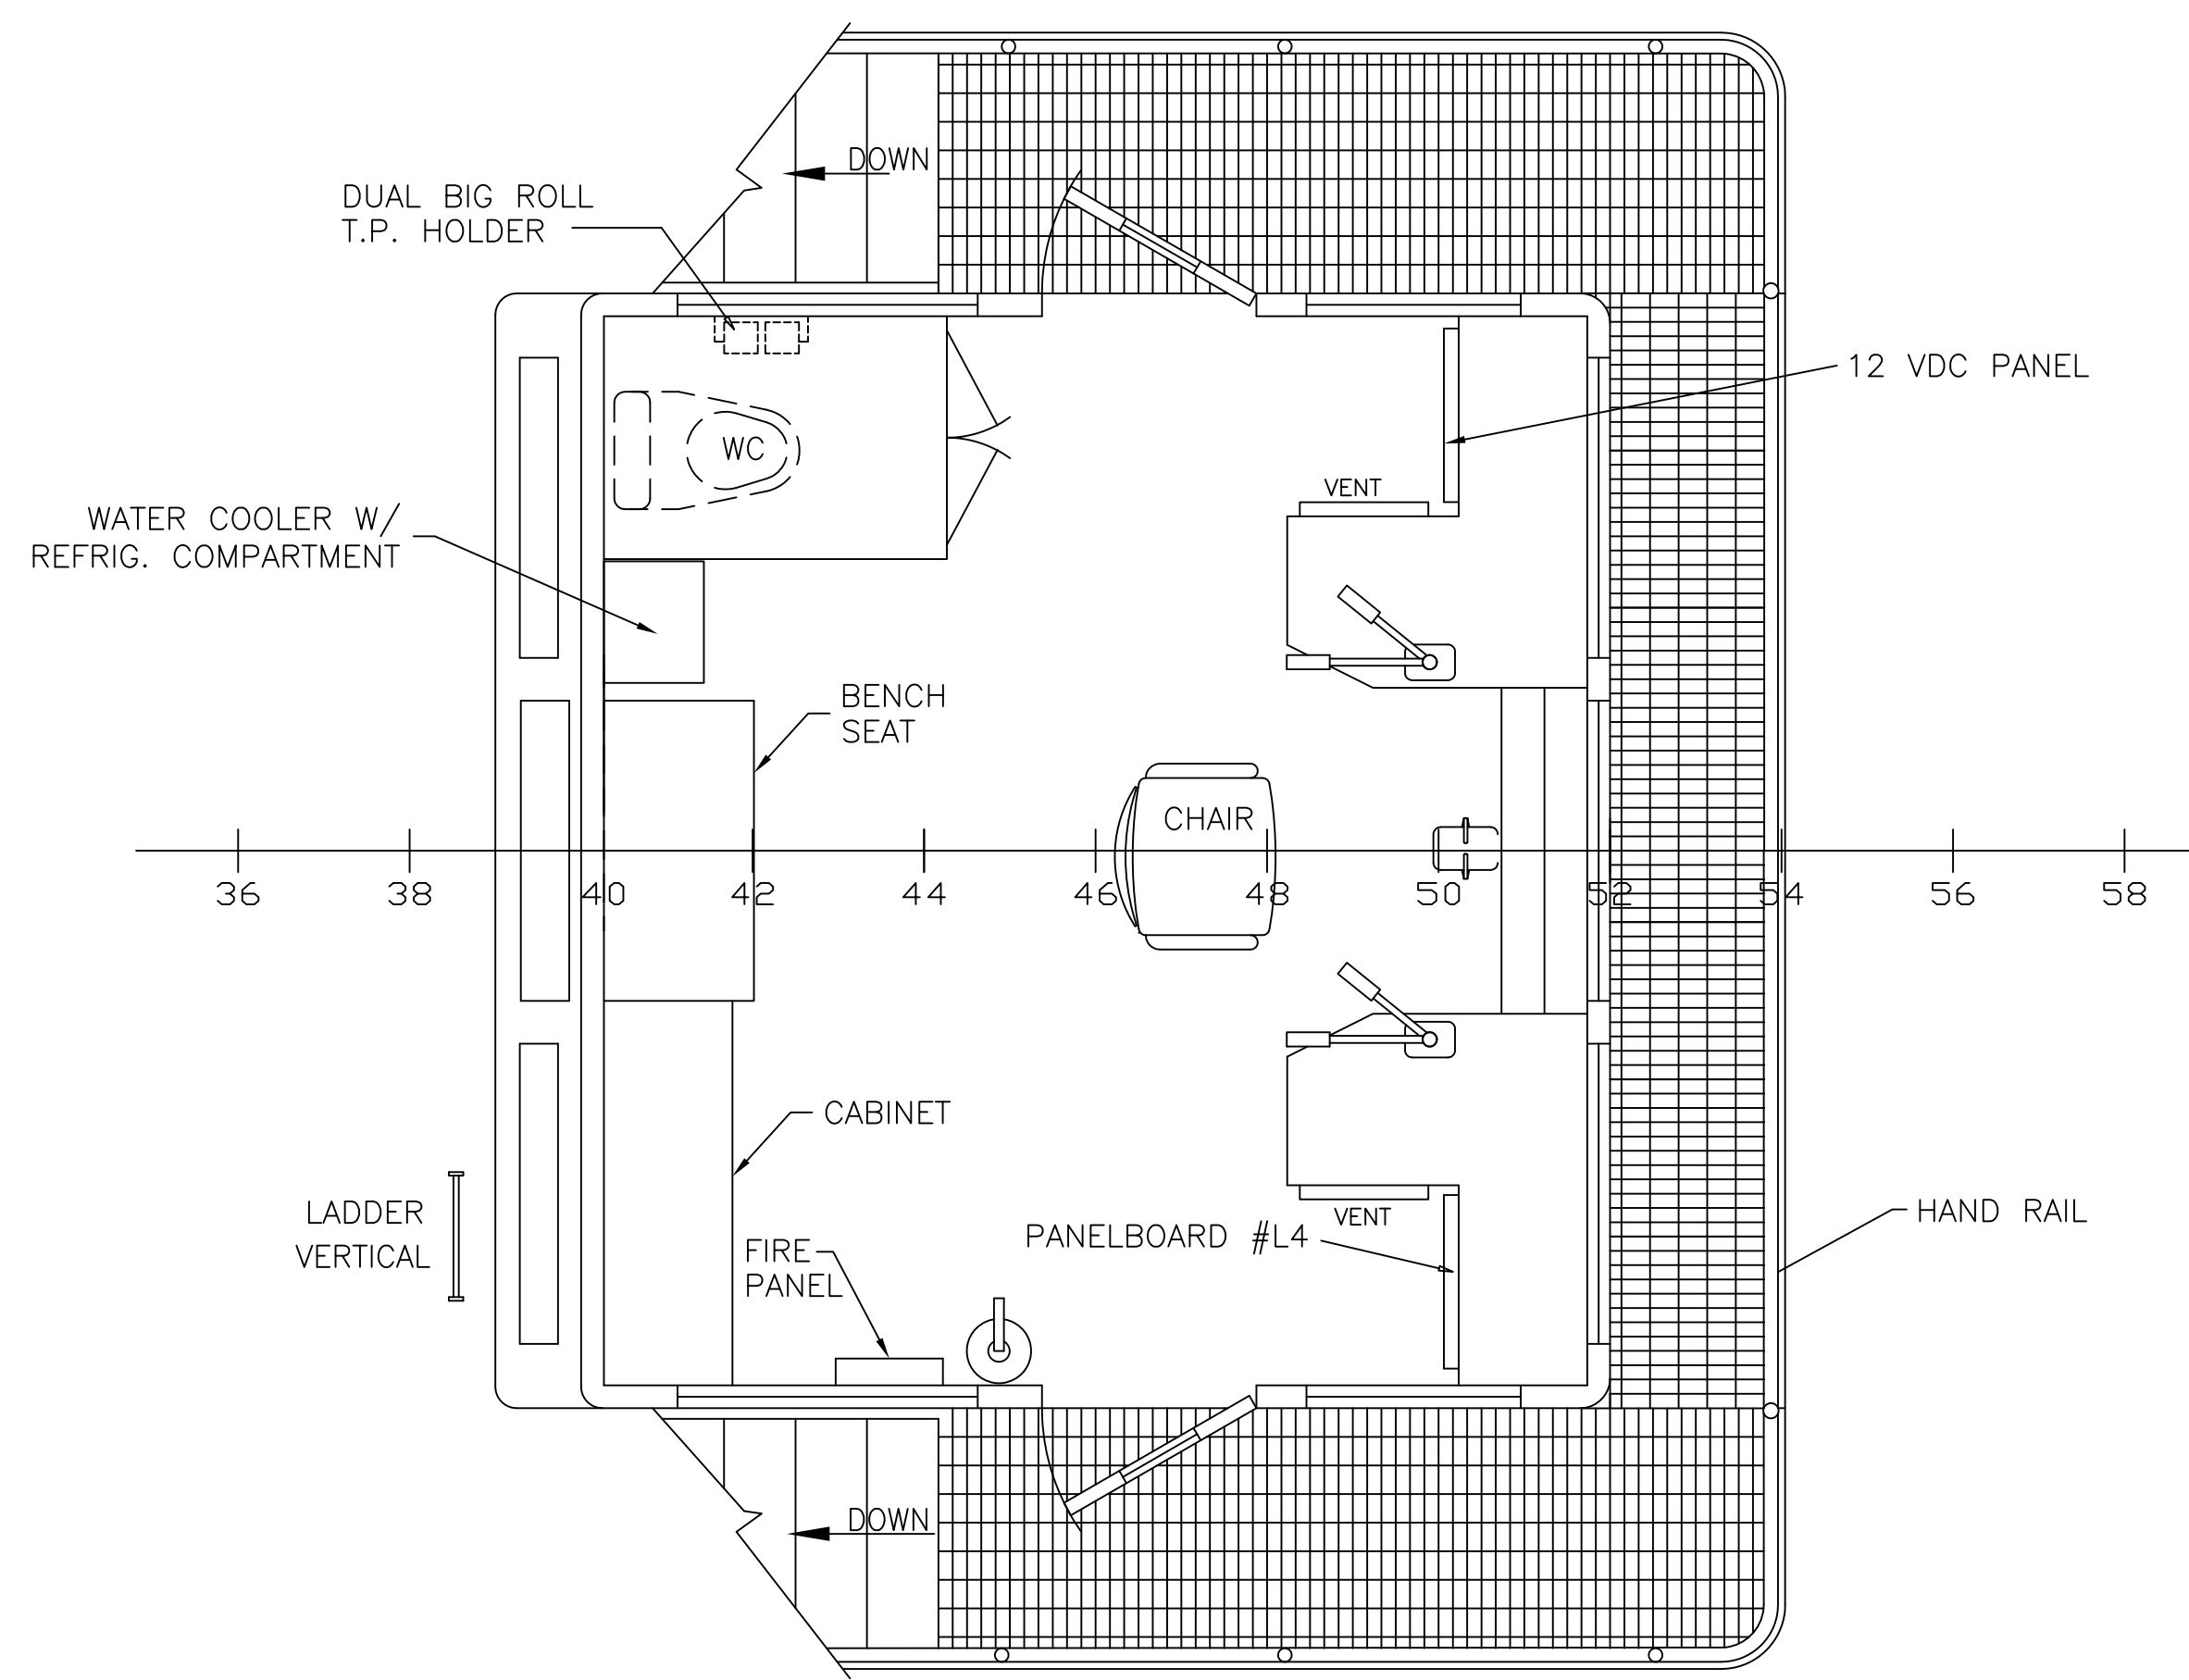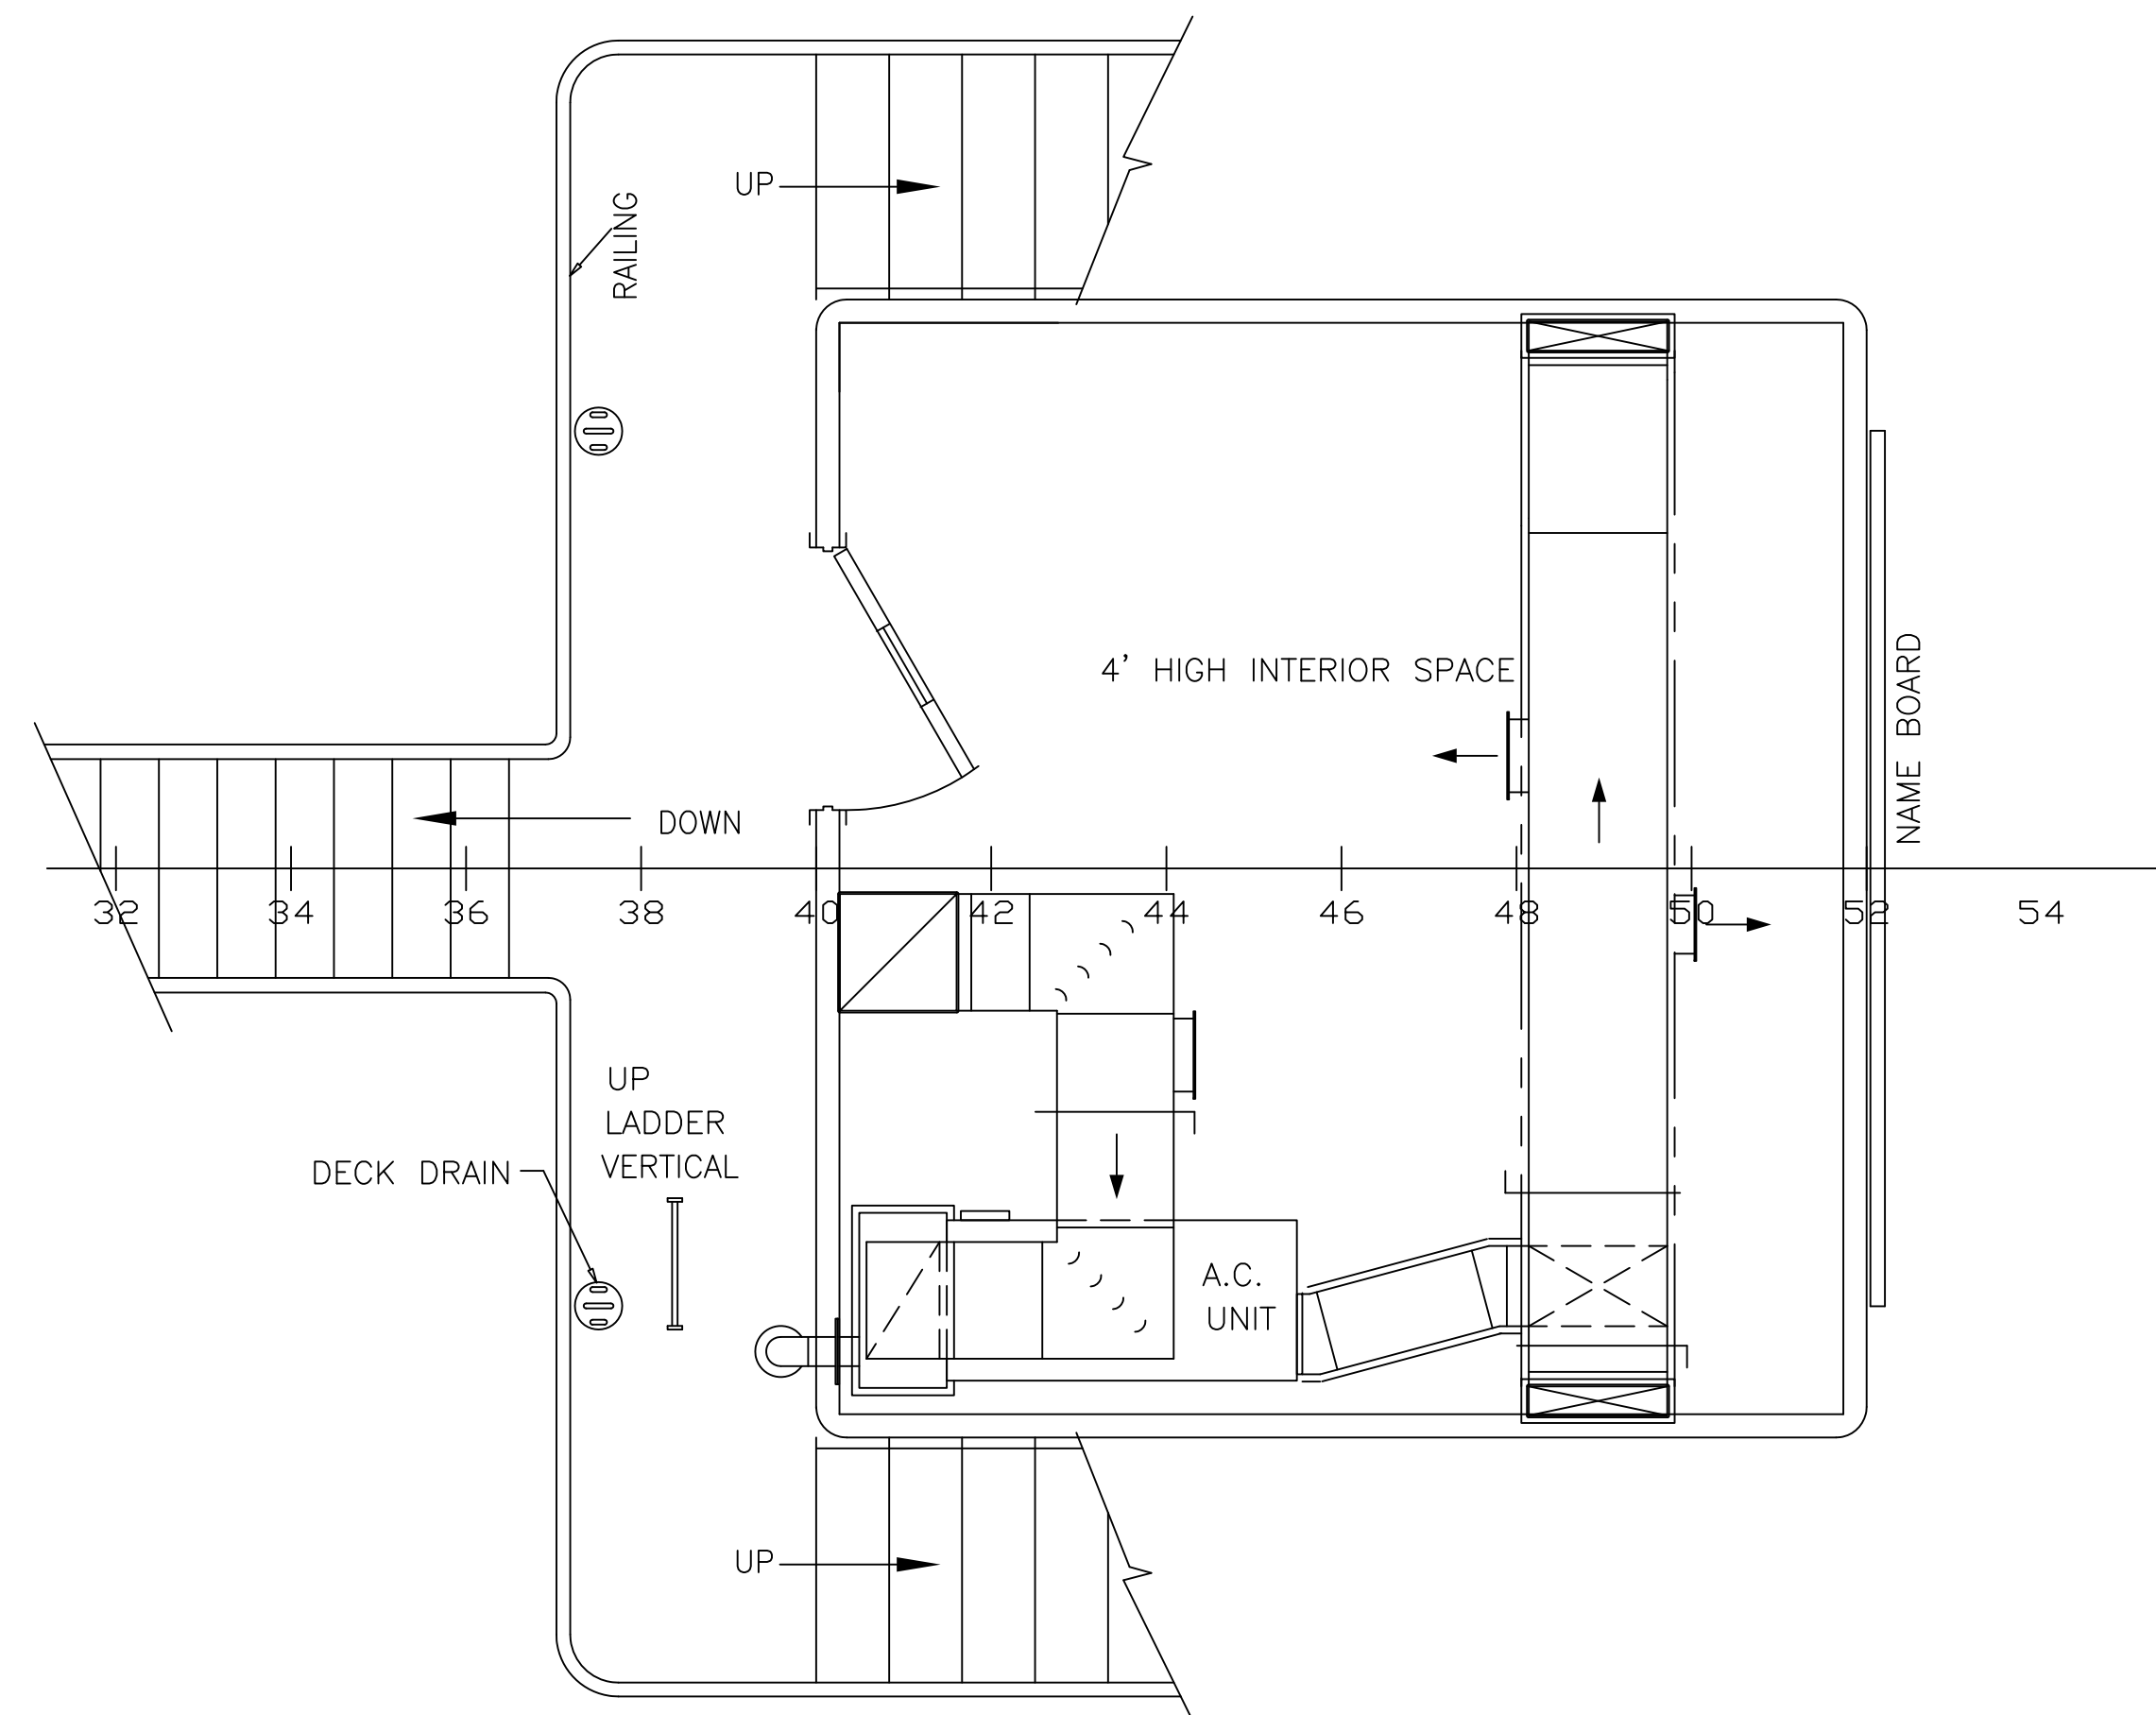

MARINE BUILDERS, INC. 208 W. CHURCH STREET UTICA, INDIANA 47130		DEPARTMENT OF THE ARMY MARINE DESIGN CENTER CORPS OF ENGINEERS ST. LOUIS DISTRICT (65' TOWBOAT) "GRAND TOWER"	
DRAWN BY: W. PRESTON	CHECKED BY: R. KILLIAN	US Army Corps of Engineers	GENERAL ARRANGEMENT
DATE: 3/3/98	CONTRACT NO. DACW61-97-C-0040		
MARINE DESIGN CENTER		SIZE D	PROJECT NO. 2235
APPROVED:		DWG. NO. 518-D215-01	REV. 0
DATE:		SCALE: 3/8" = 1'-0"	SHEET 2 OF 2

SEE SHEET NO.1		
NO.	TITLE	DWG. NO
REFERENCES		