



8 7 6 5 4 3 2 1


REVISIONS		DATE	APPROVED
ZONE	REV	DESCRIPTION	

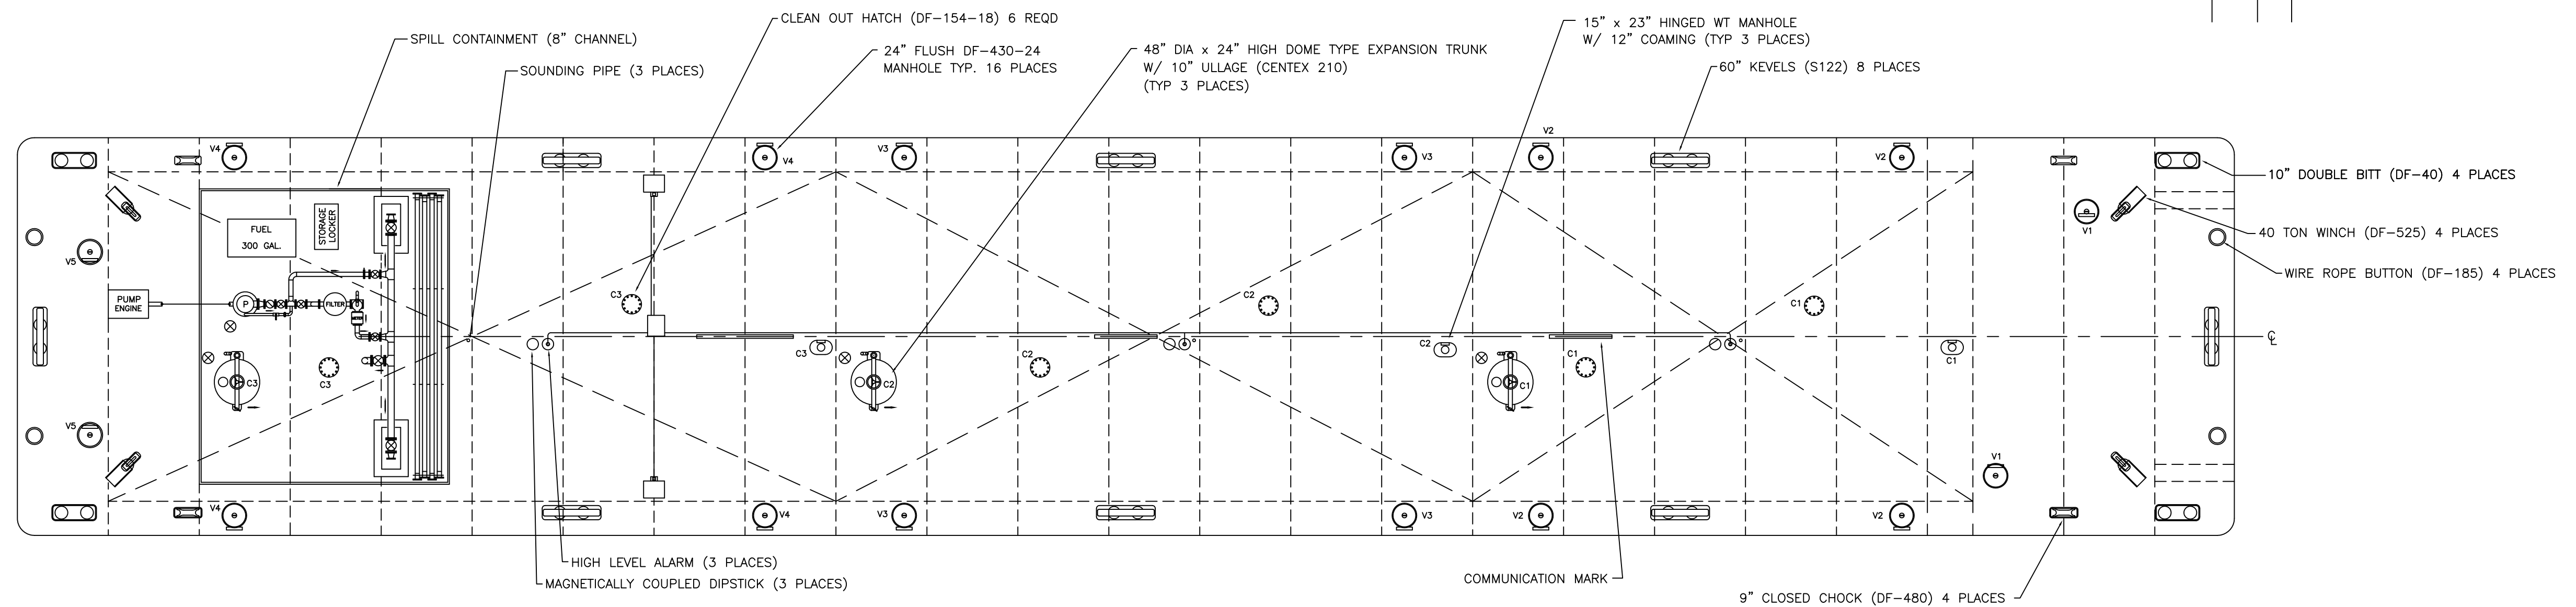

GENERAL ARRANGEMENT

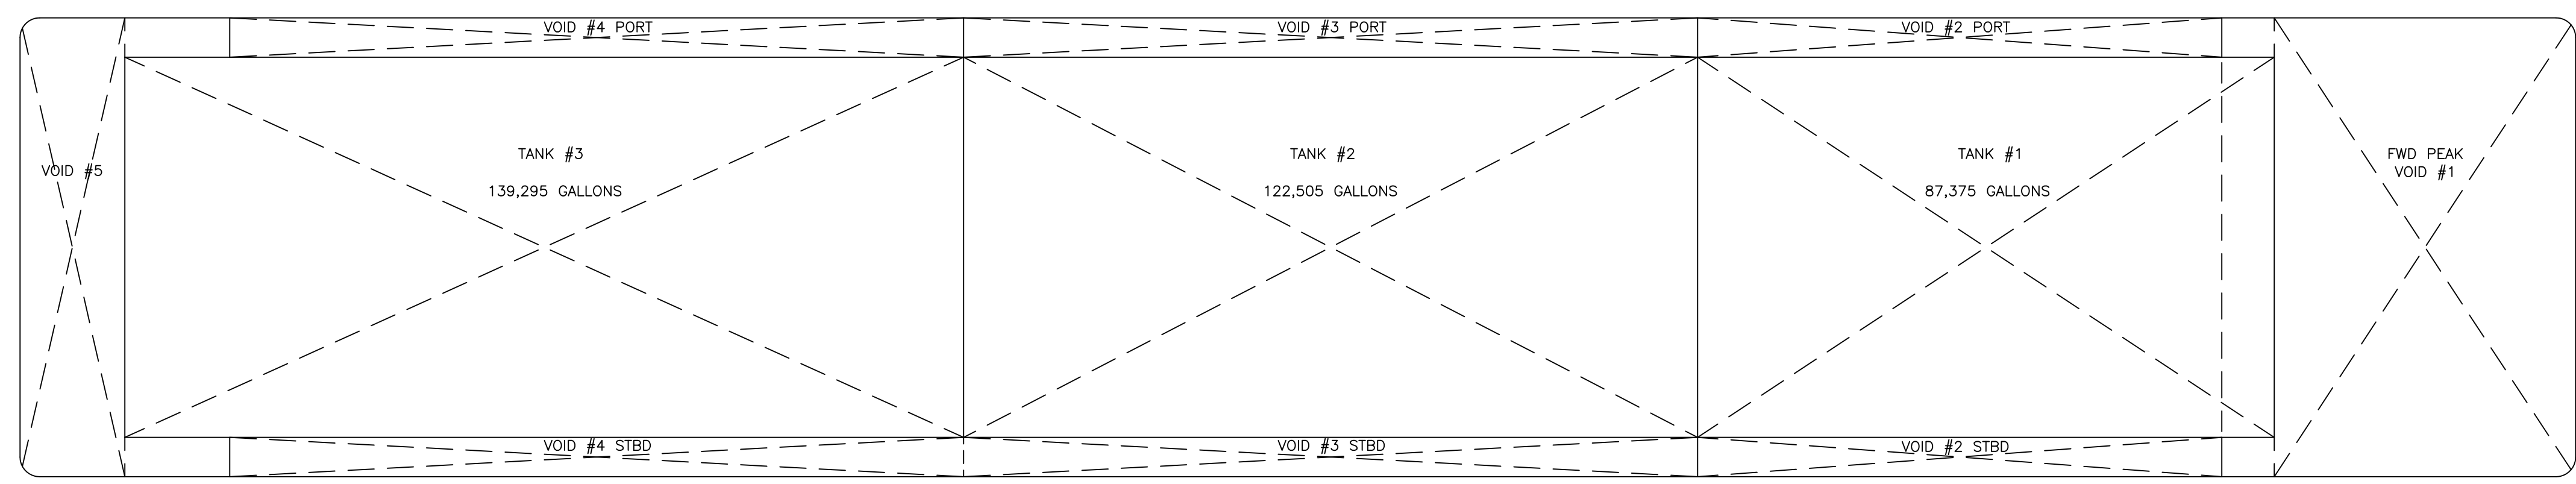

TANK ARRANGEMENT

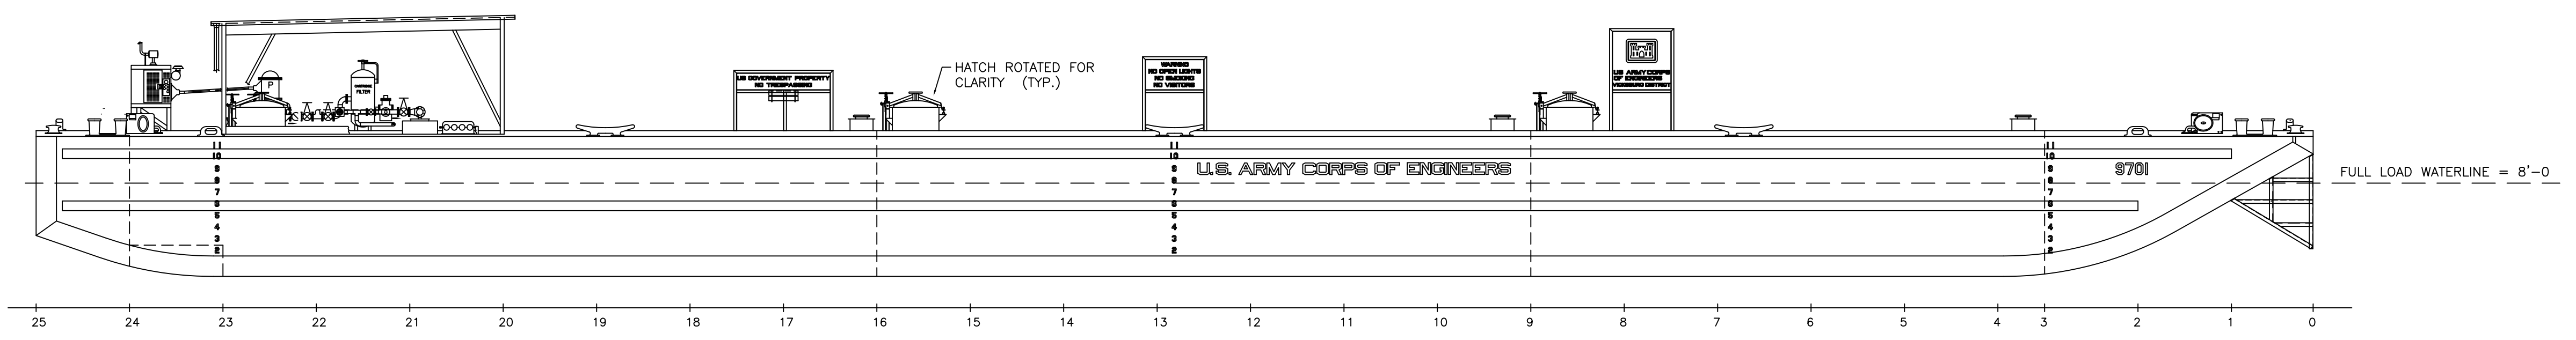

OUTBOARD PROFILE

PARTICULARS
 LENGTH-----195'-0"
 BEAM-----35'-0"
 DEPTH-----12'-6"

ORANGE SHIPBUILDING COMPANY INC., ORANGE, TX 77630		DEPARTMENT OF THE ARMY MARINE DESIGN CENTER CORPS OF ENGINEERS	
DRAWN		195' X 35' X 12'-0" OIL BARGE	
DATE		OUTBOARD PROFILE & GENERAL ARRANGEMENT	
CHECKED BY		SIZE	PROJECT NO
DWG. NO. 307S10		D	2367
A.B.S. APP'VD		SCALE	DWG. NO.
M.D.C. APP'VD		1/8"=1'-0"	578-D215-01
		REV 0	
		SHEET 1 OF 1	

TO CLASS: ABS A1 OIL TANK BARGE, RIVER SERVICE

8 7 6 5 4 3 2 1