


REVISIONS				
ZONE	REV	DESCRIPTION	DATE	APPROVED
6B	1a	UPDATED CRANE DETAILS PER B JOHNSON	AUG21, 03	WALDREP

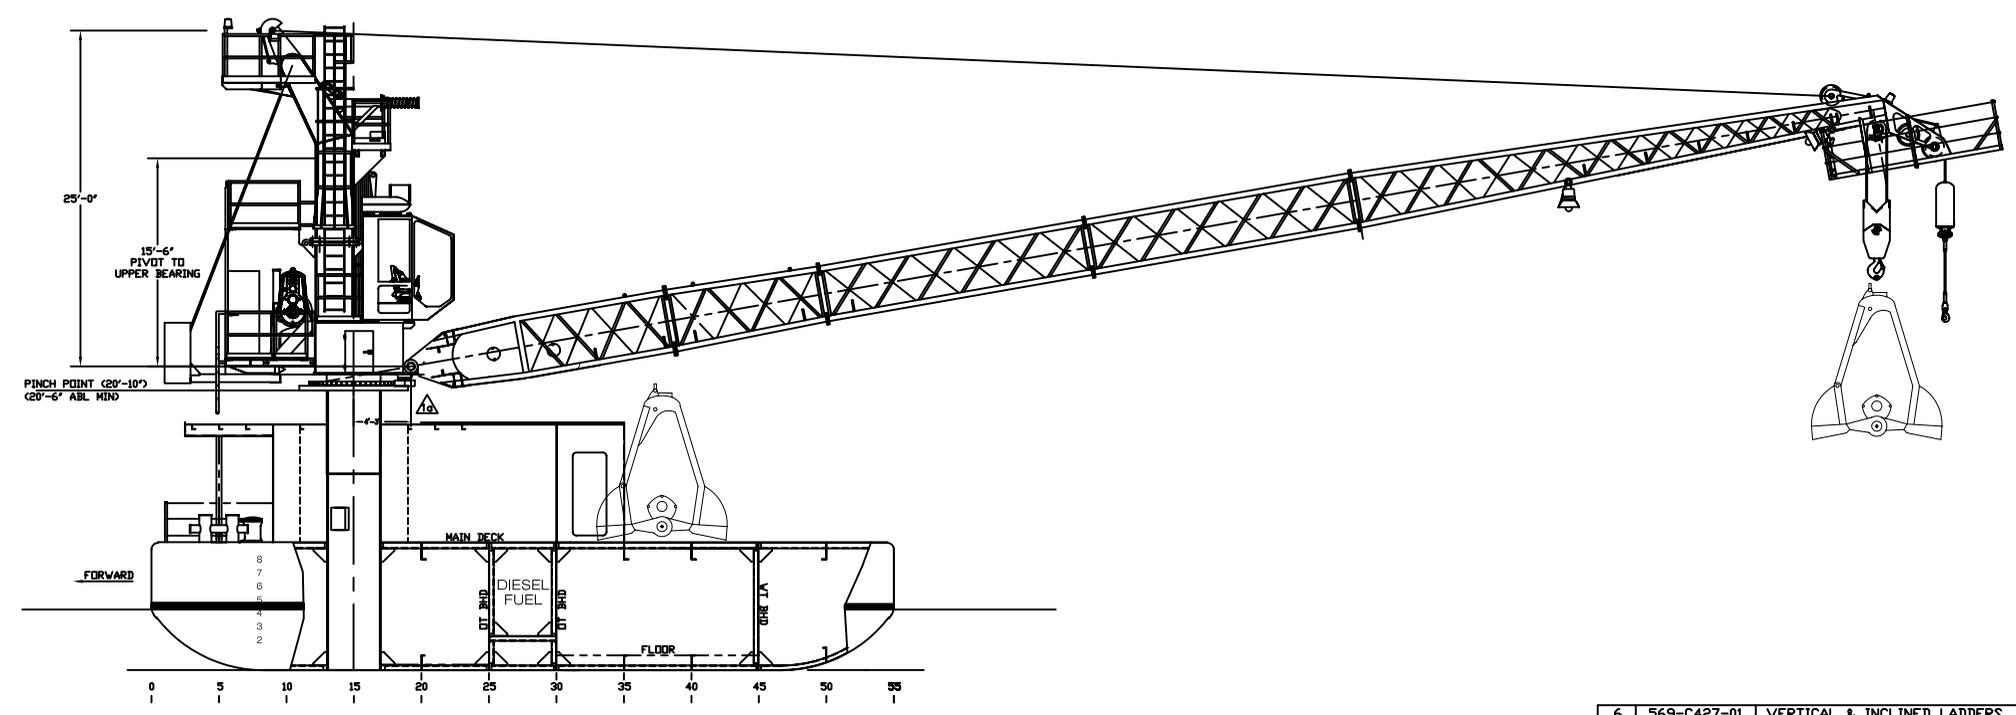


INBOARD LONGITUDINAL SECTION

NO.	MDC PLAN NO.	TITLE
6	569-C427-01	VERTICAL & INCLINED LADDERS
5	569-C425-01	WALKWAYS, RAILINGS & GRATING
4	569-C415-01	DOORS, WINDOWS, HATCHES & MANHOLES
3	569-C317-01	MAST & SERVICE STRUCTURE
2	569-C215-01	GENERAL ARRANGEMENT
1	569-C205-01	OUTBOARD PROFILE

REFERENCES

				DEPARTMENT OF THE ARMY MARINE DESIGN CENTER CORPS OF ENGINEERS	
HUNTINGTON DISTRICT DERRICKBOAT 49 REPLACEMENT		INBOARD PROFILE			
DESIGNED BY JD WALDREP	DATE JUNE 10, 2003	CHECKED BY B. JOHNSON	DWS. NO. 569-C210-01	SHEET D 2313	DWS. NO. 569-C210-01
A.B.S. APP'VD 21.8.03 2313-0019	SCALE 3/16"=12"	SHEET 1 OF 1	REV 1		

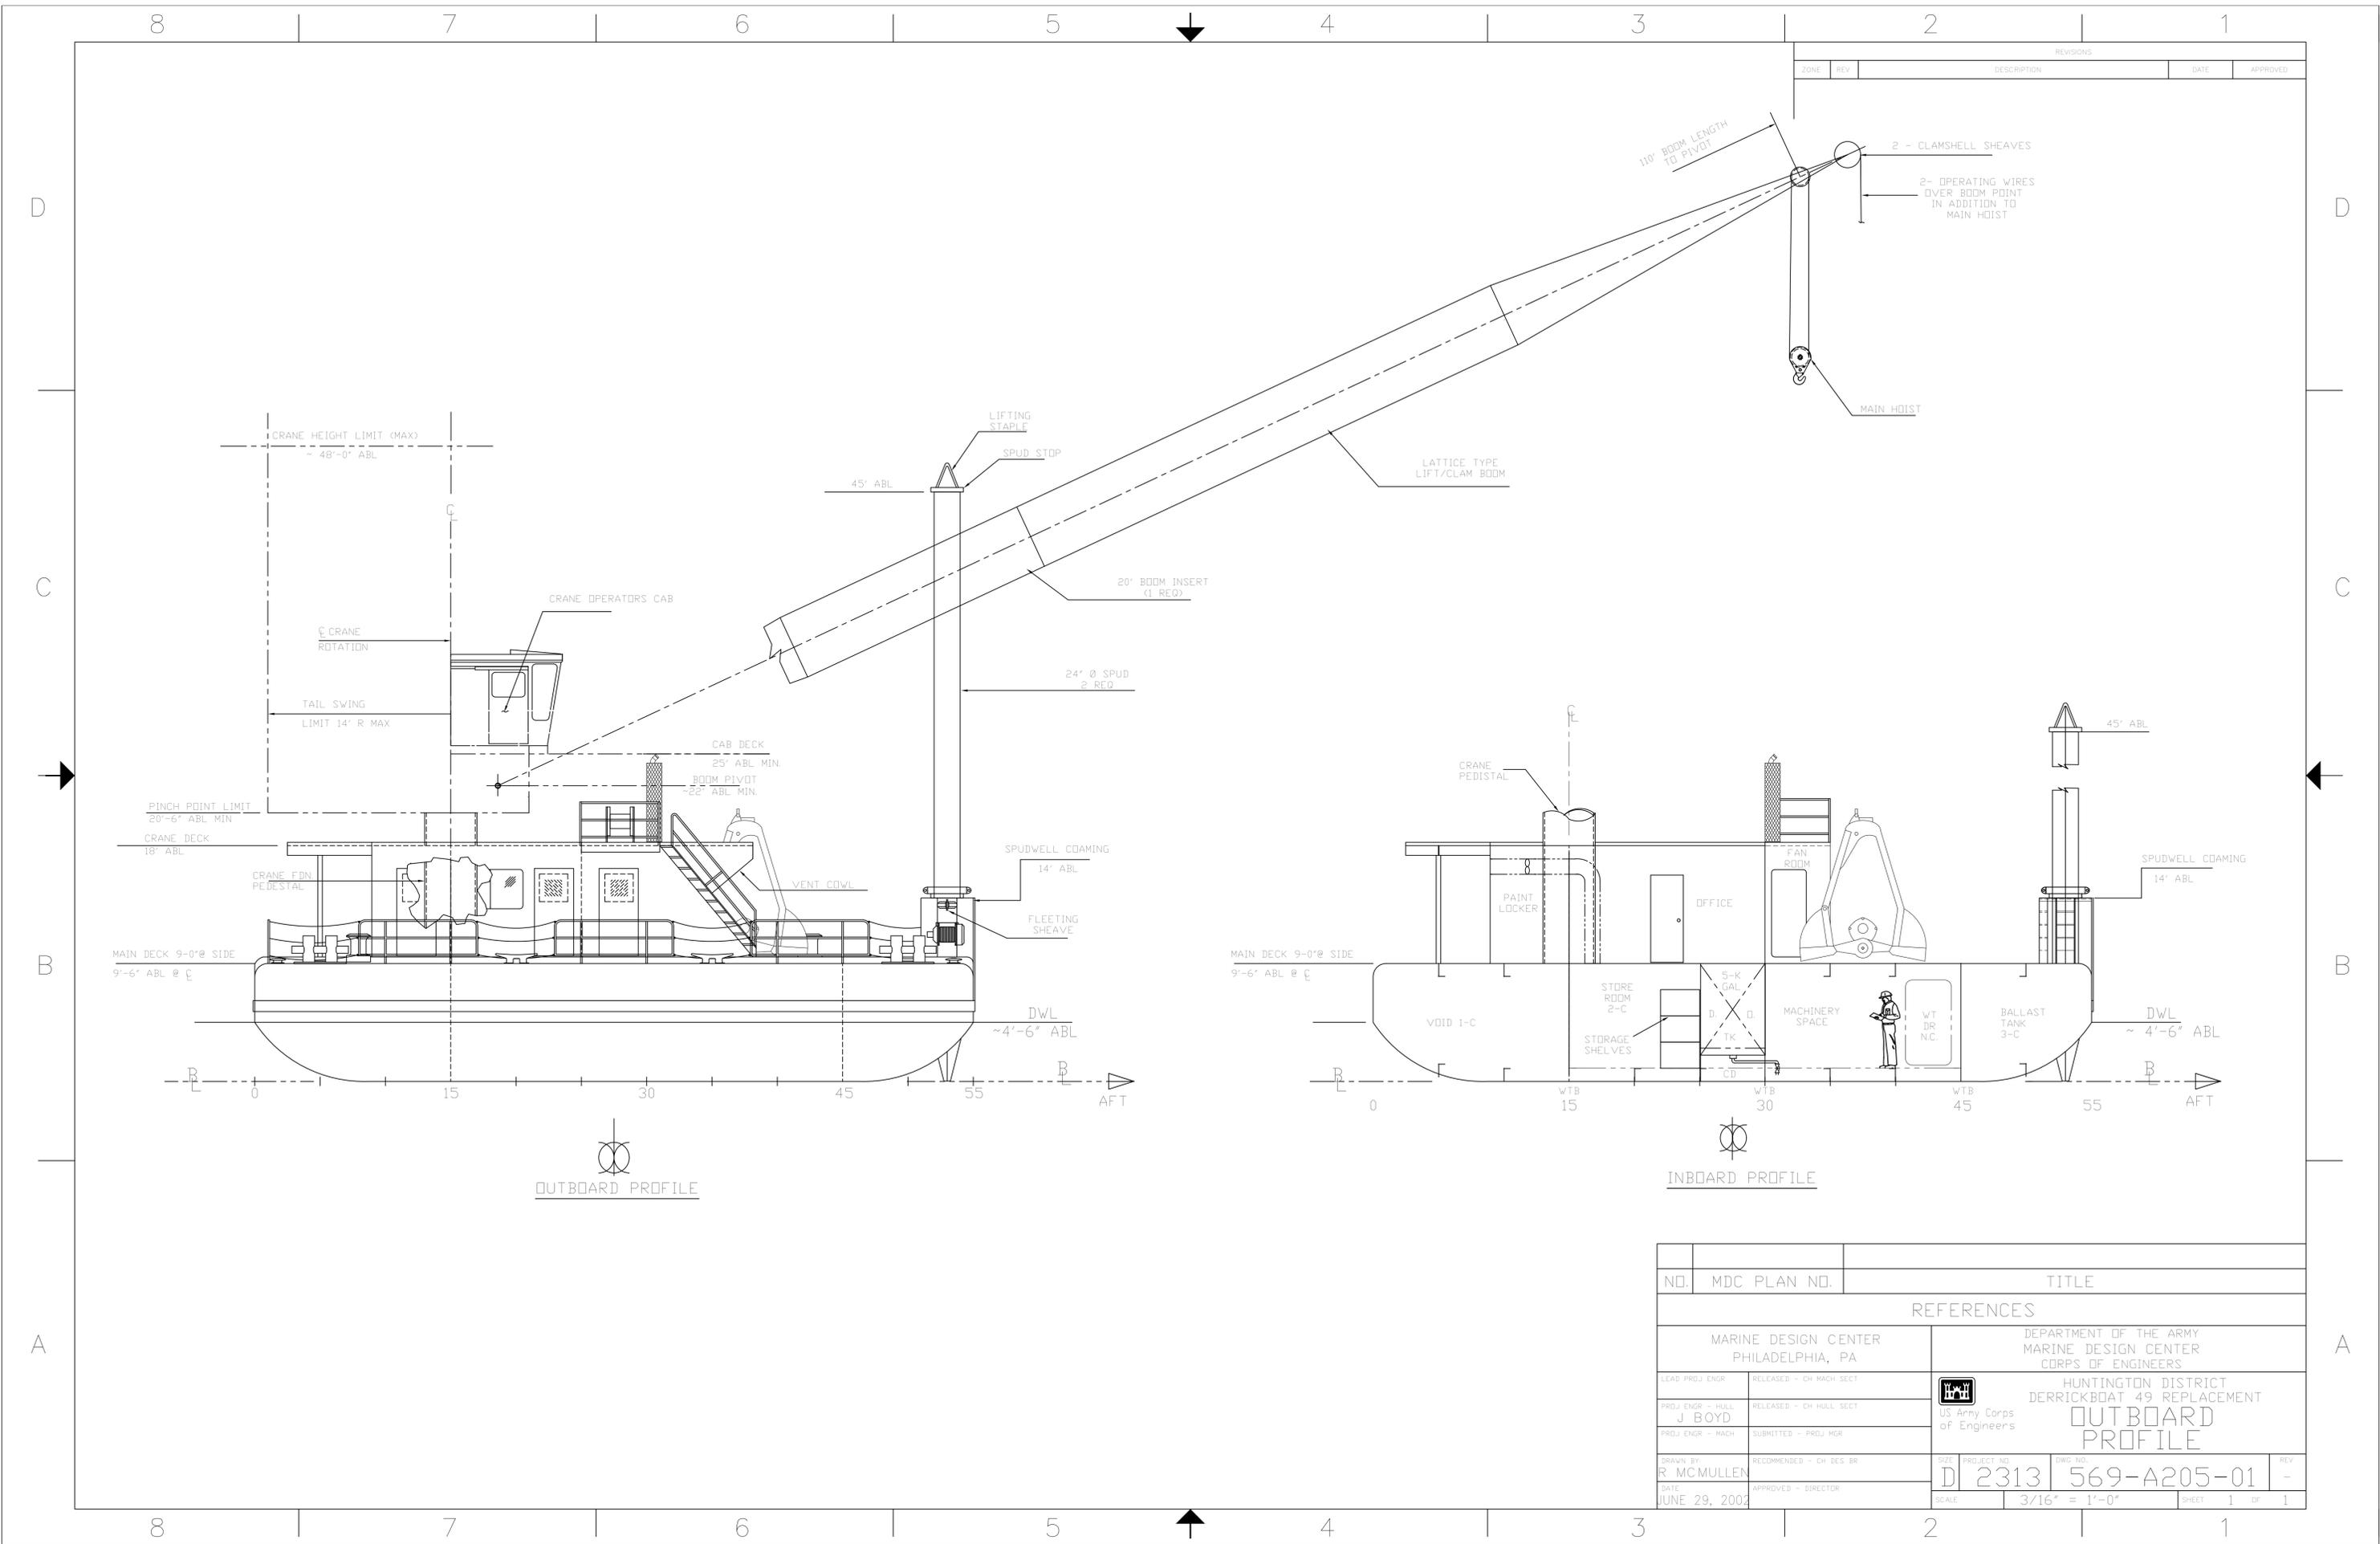


REVISIONS				
ZONE	REV	DESCRIPTION	DATE	APPROVED

OUTBOARD PROFILE

INBOARD PROFILE

NO.	MDC PLAN NO.	TITLE		
REFERENCES				
MARINE DESIGN CENTER PHILADELPHIA, PA		DEPARTMENT OF THE ARMY MARINE DESIGN CENTER CORPS OF ENGINEERS		
LEAD PROJ ENGR	RELEASED - CH MACH SECT	 US Army Corps of Engineers	HUNTINGTON DISTRICT DERRICKBOAT 49 REPLACEMENT OUTBOARD PROFILE	
PROJ ENGR - HULL J BOYD	RELEASED - CH HULL SECT			
PROJ ENGR - MACH	SUBMITTED - PROJ MGR			
DRAWN BY R MCMULLEN	RECOMMENDED - CH DES BR	SIZE D	PROJECT NO. 2313	DWG NO. 569-A205-01
DATE JUNE 29, 2002	APPROVED - DIRECTOR	SCALE 3/16" = 1'-0"	SHEET 1	OF 1


REVISIONS				
ZONE	REV	DESCRIPTION	DATE	APPROVED

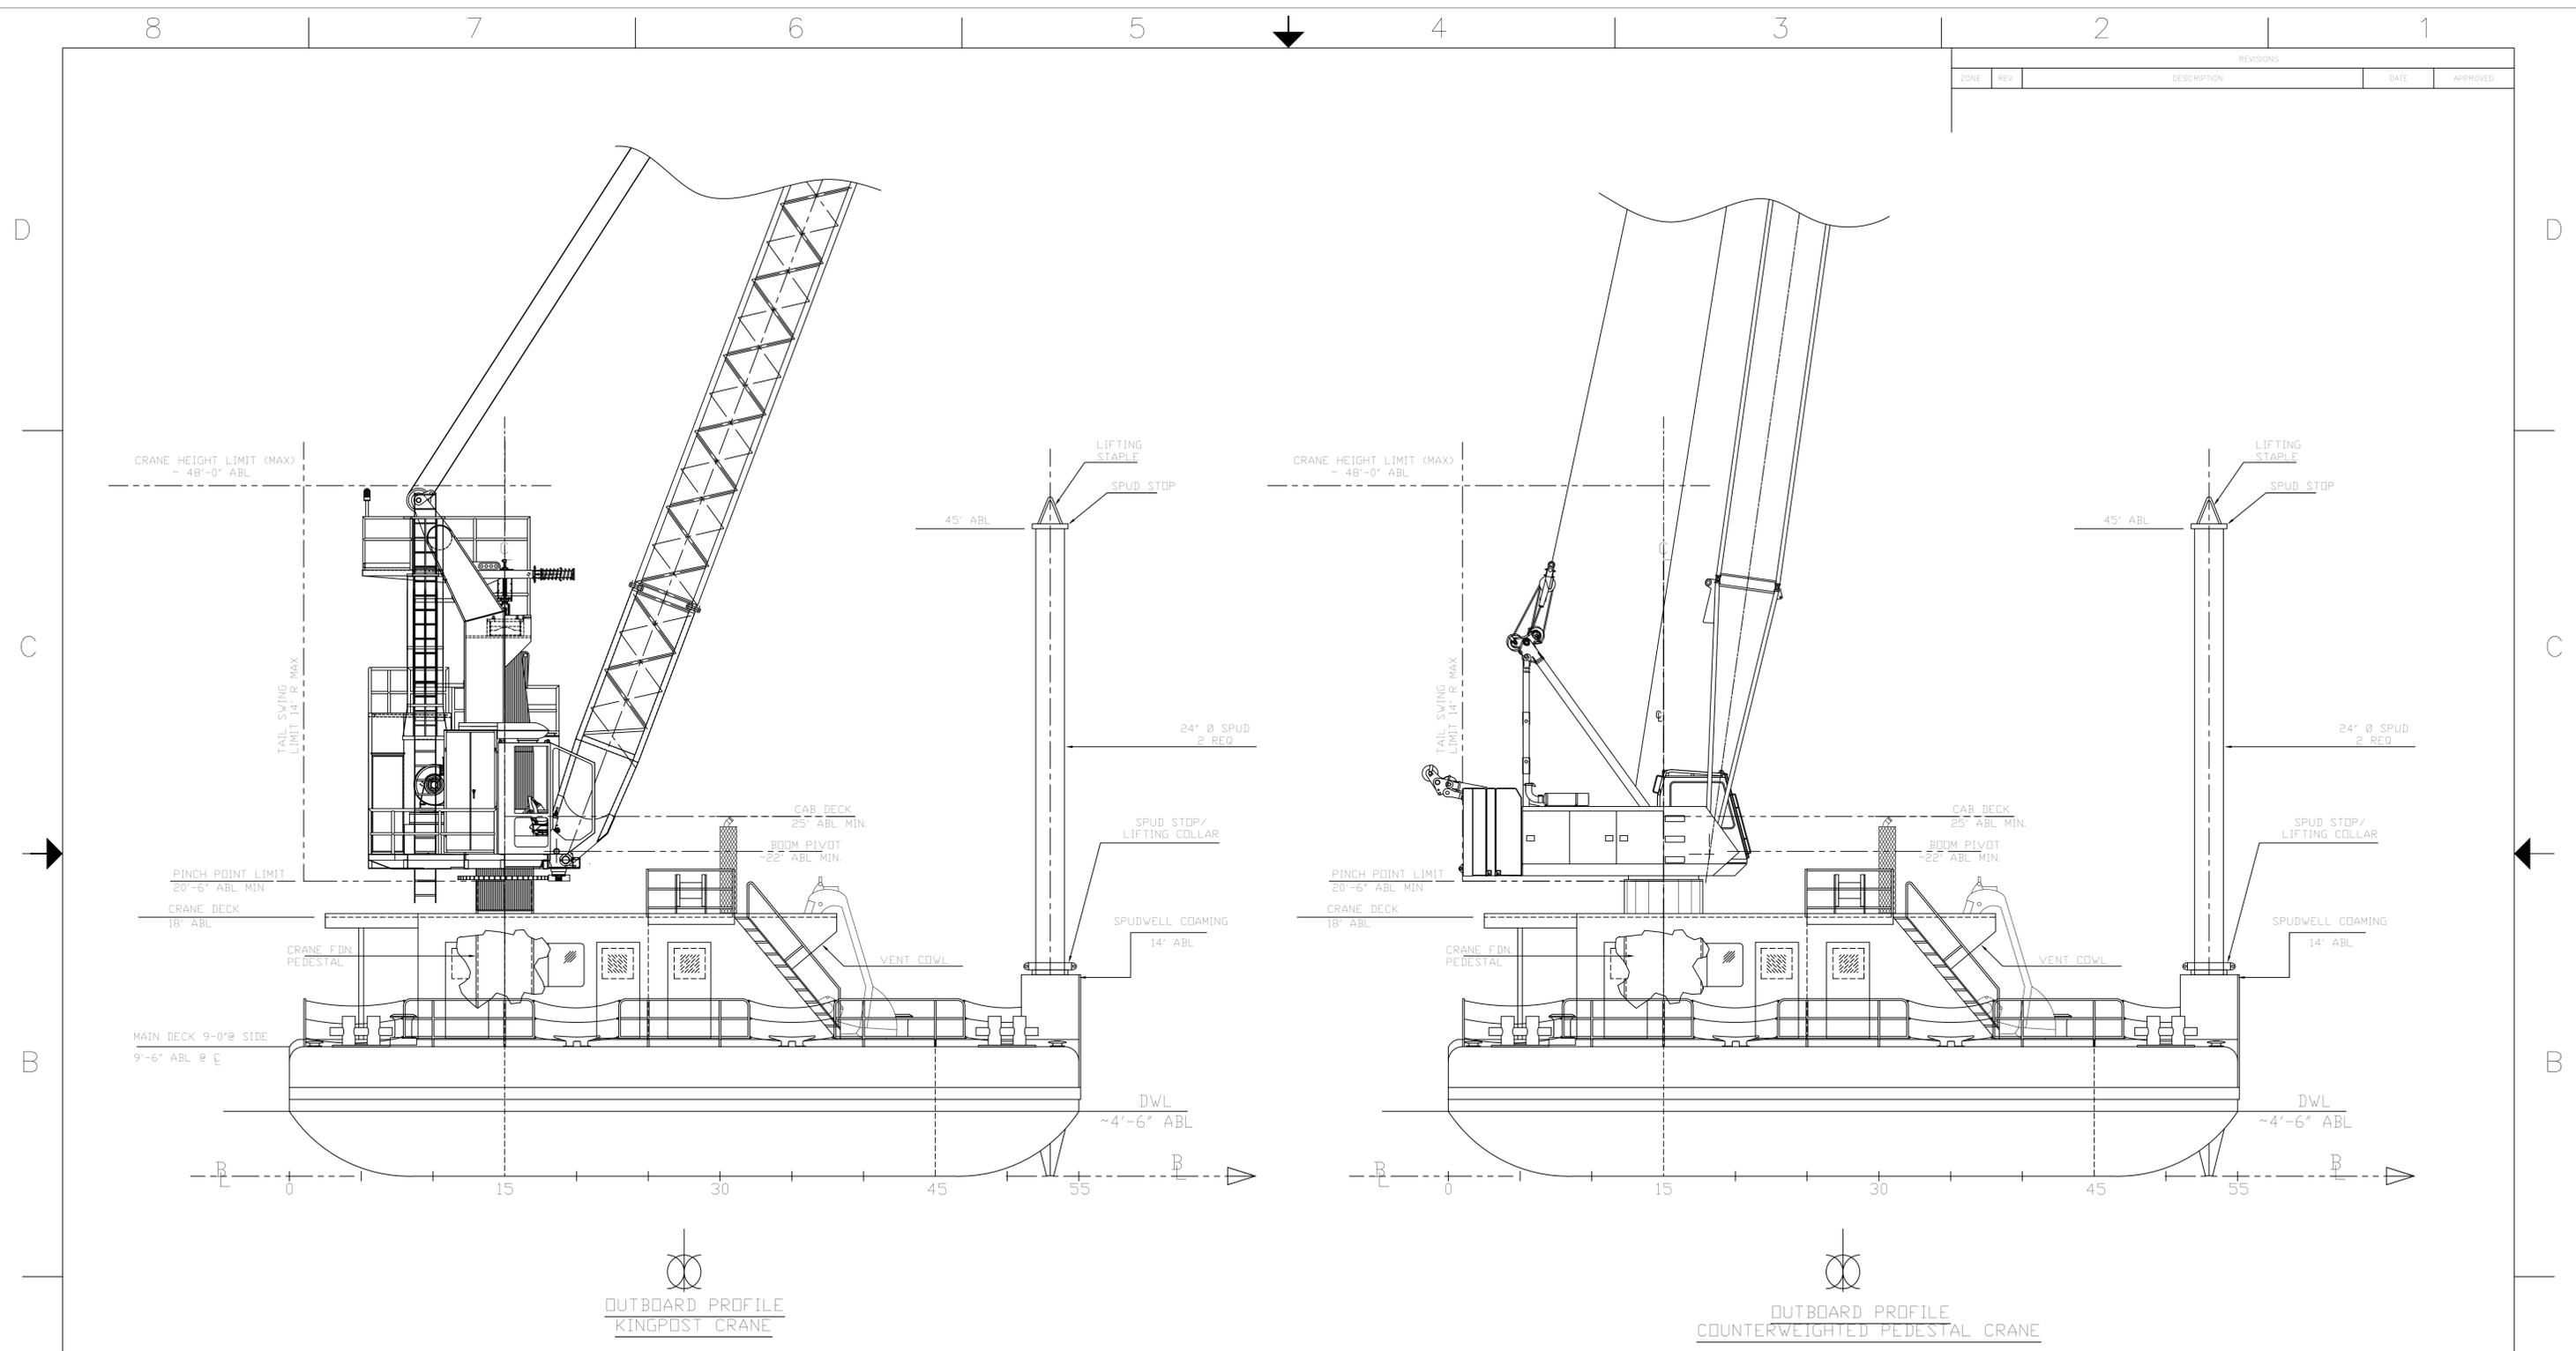


GENERAL NOTE:
 1. CRANE OPERATORS CAB NOT SHOWN AT THE REQUIRED ELEVATED POSITION.

MARINE DESIGN CENTER PHILADELPHIA, PA		DEPARTMENT OF THE ARMY MARINE DESIGN CENTER CORPS OF ENGINEERS	
LEAD PROJ ENGR	RELEASED - CH MACH SECT	HUNTINGTON DISTRICT DERRICKBOAT 49 REPLACEMENT CRANE PROFILE	PROJECT NO. D 2313 DWG NO. 569-A205-02 SCALE 3/16" = 1'-0"
PROJ ENGR - HULL	RELEASED - CH HULL SECT		
PROJ ENGR - MACH	SUBMITTED - PROJ MGR		
BRAWN BY:	RECOMMENDED - CH DES BR	DATE	APPROVED - DIRECTOR
R. McMullen		JUNE 29, 2002	
		SHEET	1 OF 1

REVISIONS				
ZONE	REV	DESCRIPTION	DATE	APPROVED

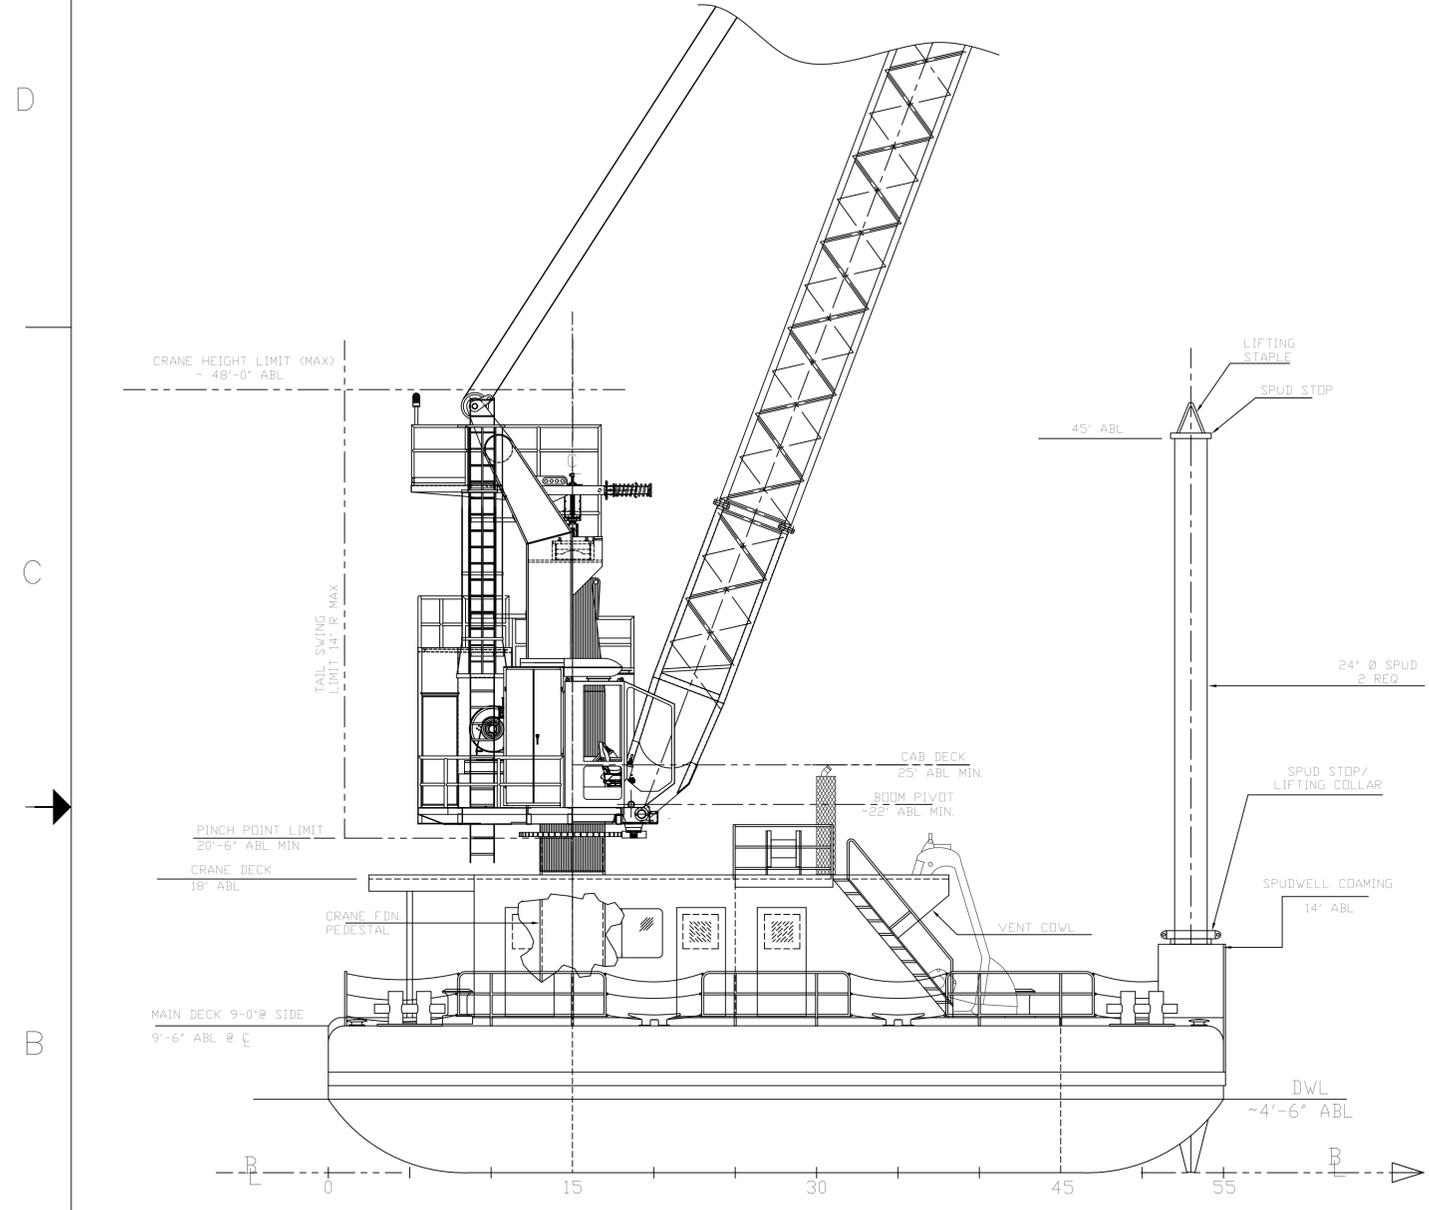

OUTBOARD PROFILE
KINGPOST CRANE

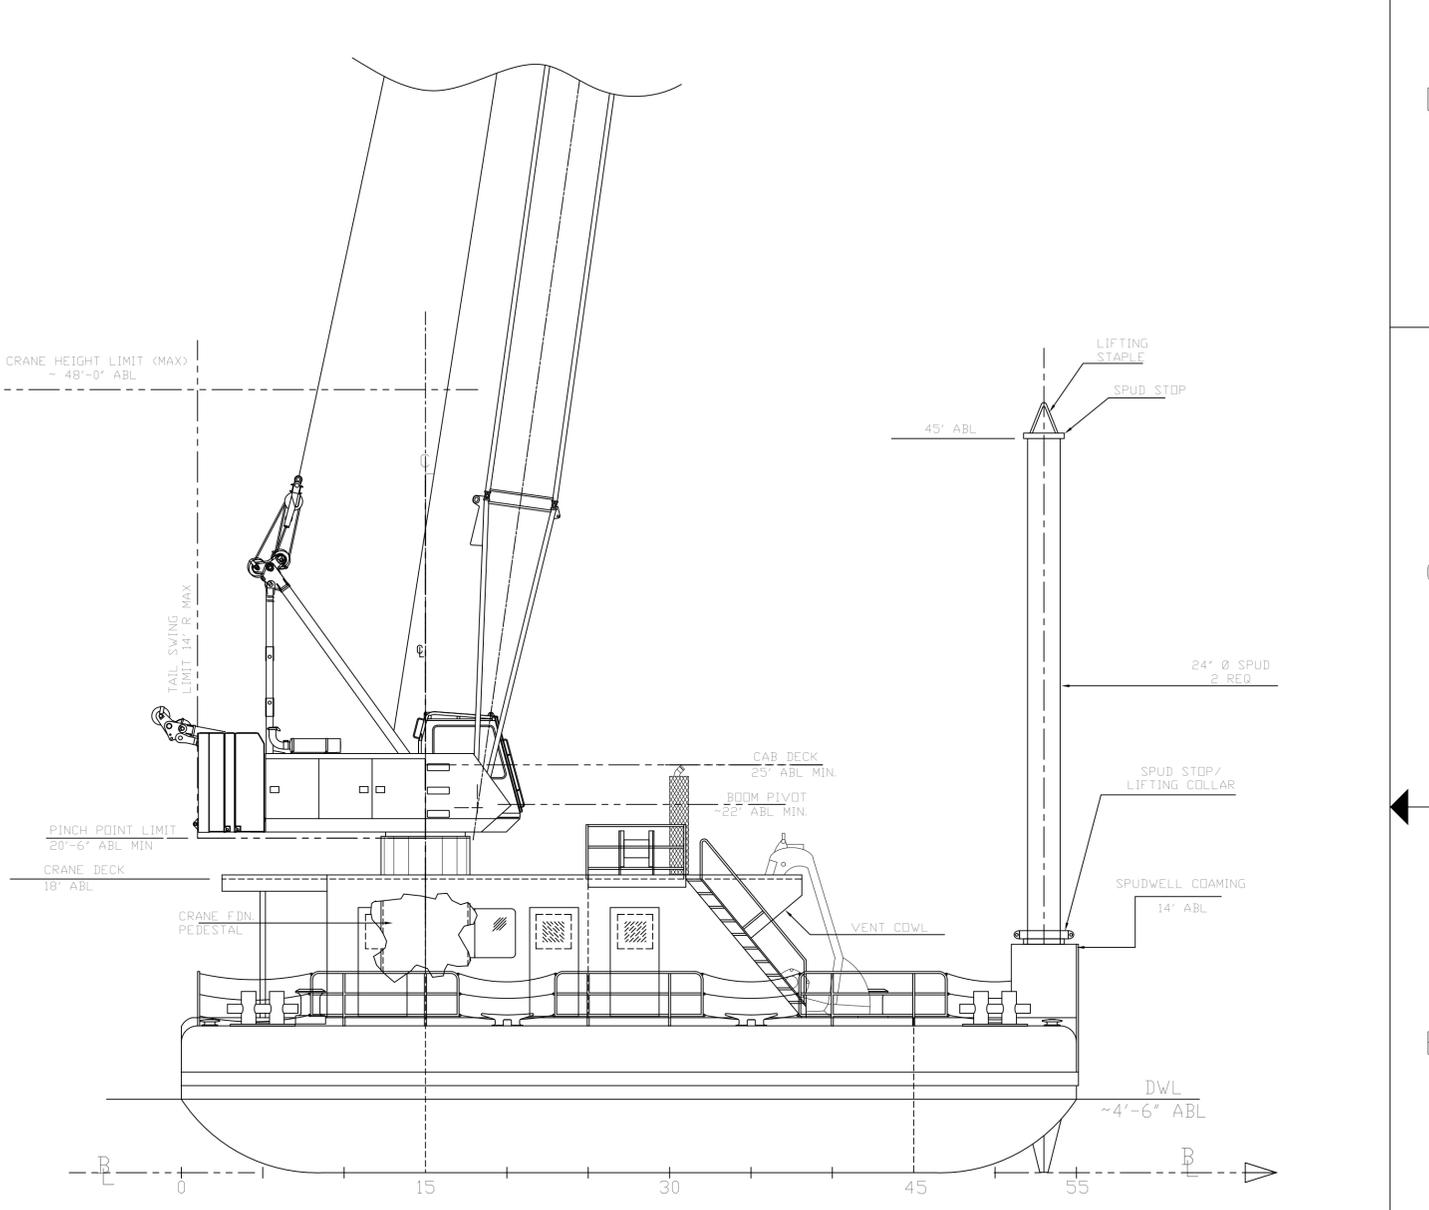

OUTBOARD PROFILE
COUNTERWEIGHTED PEDESTAL CRANE

GENERAL NOTE:
1. CRANE OPERATORS CAB NOT SHOWN AT THE REQUIRED ELEVATED POSITION.

MARINE DESIGN CENTER PHILADELPHIA, PA		DEPARTMENT OF THE ARMY MARINE DESIGN CENTER CORPS OF ENGINEERS	
LEAD PROJ ENGR	RELEASED - CH MACH SECT	HUNTINGTON DISTRICT DERRICKBOAT 49 REPLACEMENT CRANE PROFILE	SIZE
PROJ ENGR - HULL J. BOYD	RELEASED - CH HULL SECT		PROJECT NO.
PROJ ENGR - MACH	SUBMITTED - PROJ MGR	US Army Corps of Engineers	DWG NO.
DRAWN BY: R. McMULLEN	RECOMMENDED - CH DES BR	D 2313 569-A205-02	
DATE JUNE 29, 2002	APPROVED - DIRECTOR	SCALE	REV
		3/16" = 1'-0"	1
		SHEET	1 OF 1