


Sheet
Reference No.


D-101

INDEX: 10 OF 53


Project: Q:\BOSUP\Projects\10791 Hope Creek Prelim Eng - PSEG\500 CADD\ ACTIVE\ SheetSet\107910D-101 ; Plotted: 6/29/2020 3:59 PM by VOELKER, PAUL ; Saved: 6/5/2020 12:09 PM by HRIDOUJANE MOFFATT & NICHOL Plot scale: 1:1 (D SHEET)

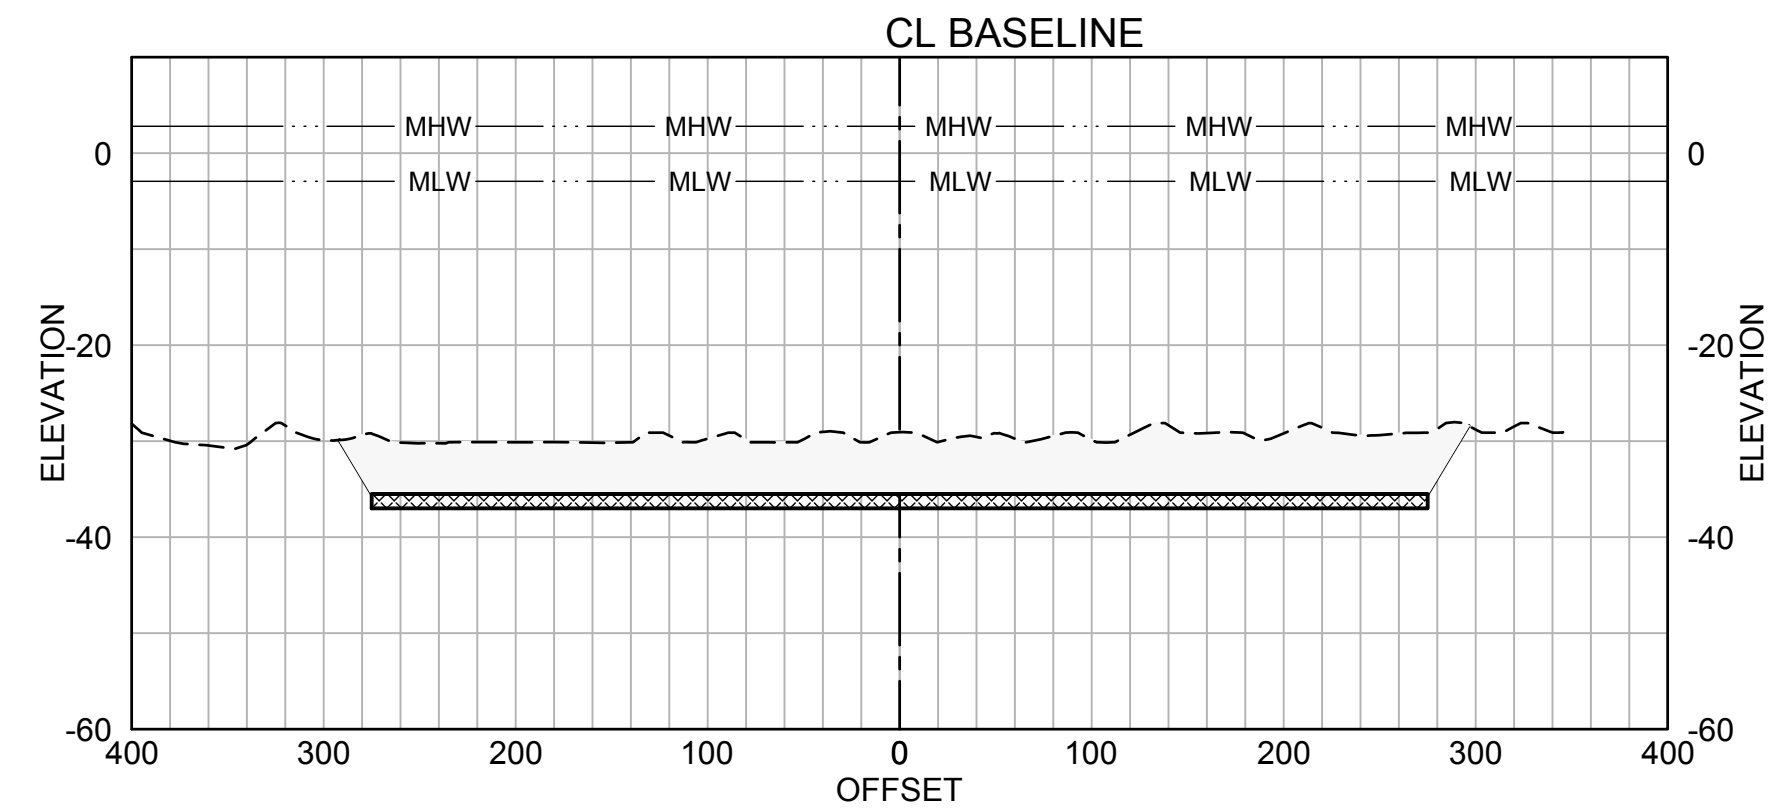

10+00

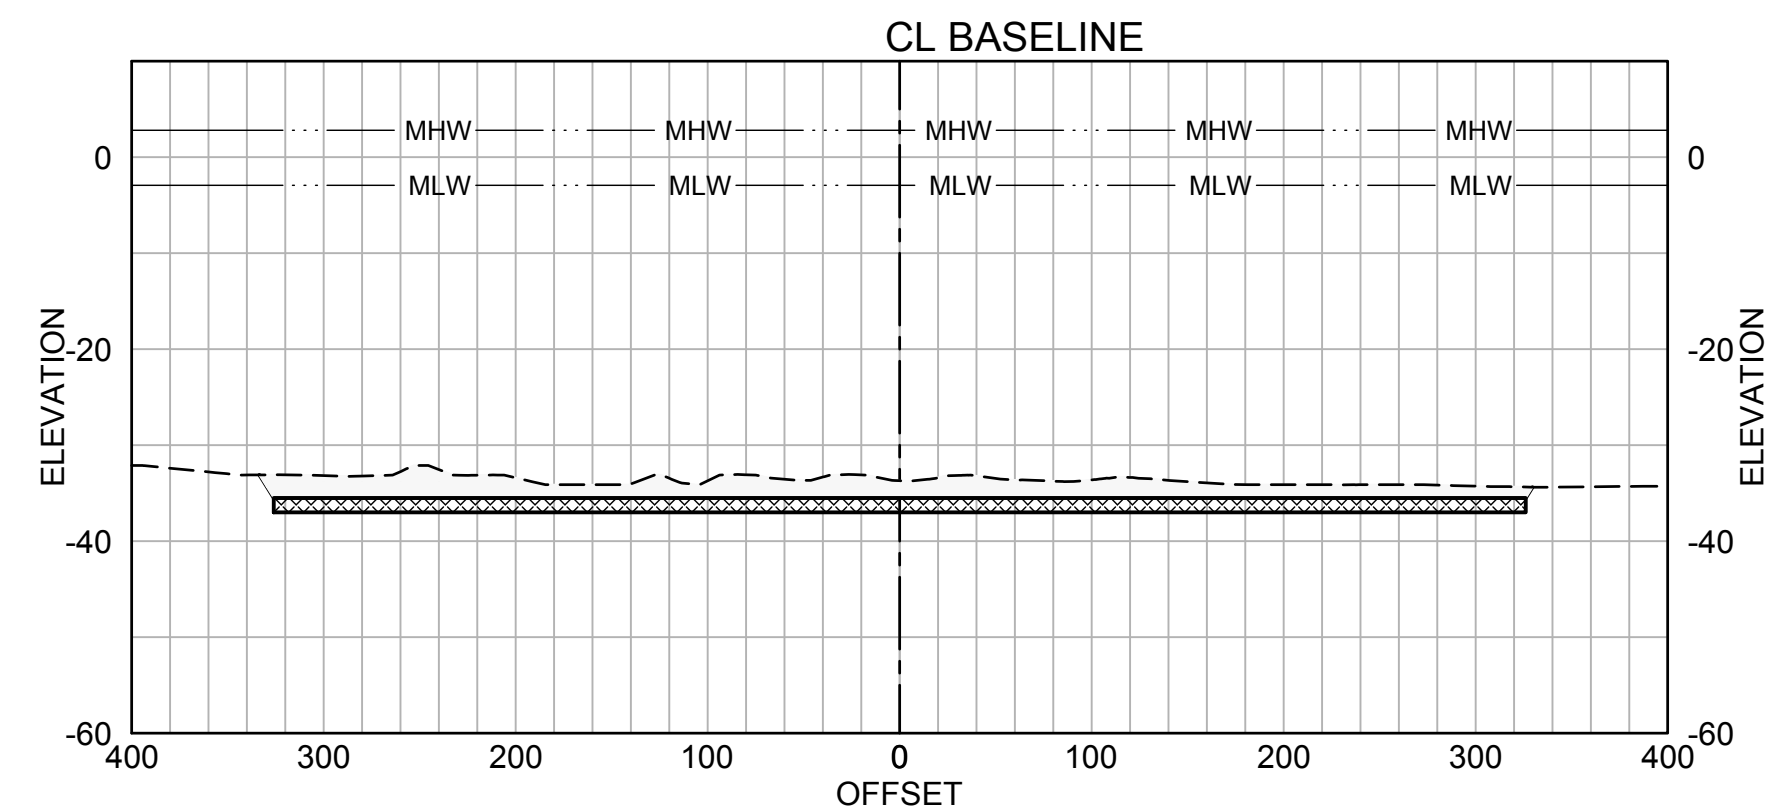


5+00

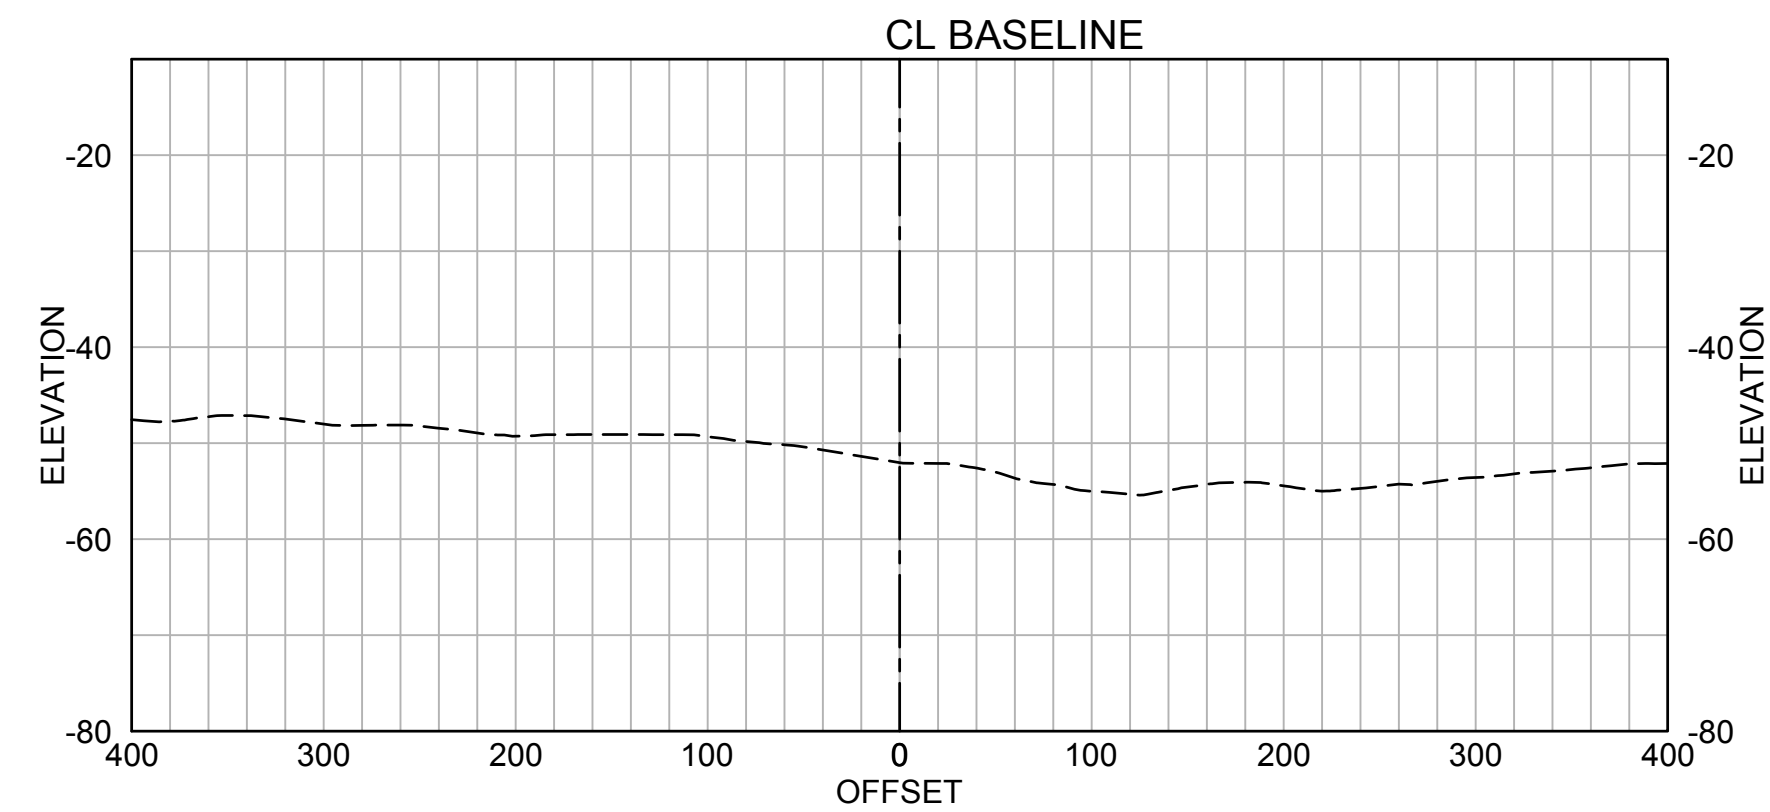


0+00

LEGEND


-  AREA TO BE DREDGED
 DEPTH -35.5 FT NAVD88
 MAX ALLOWANCE
 OVERDREDGE 1.5 FT
 - - - - - EXISTING MUDLINE
 - · - · - · MHW MEAN HIGH WATER (EL 2.80)
 - · - · - · MLW MEAN LOW WATER (EL -2.94)

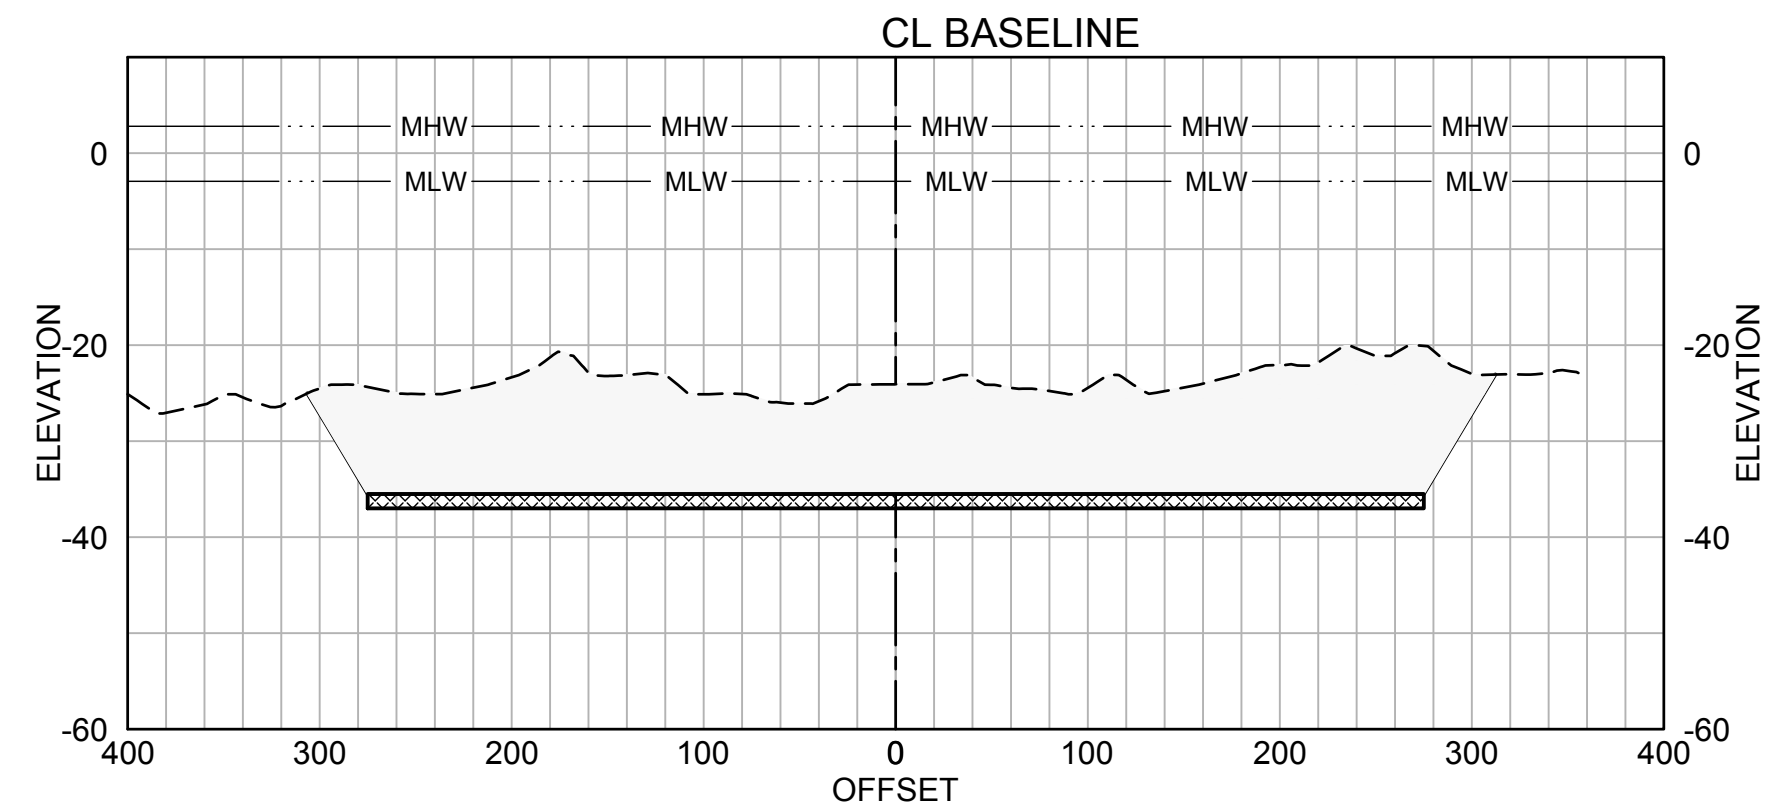


25+00

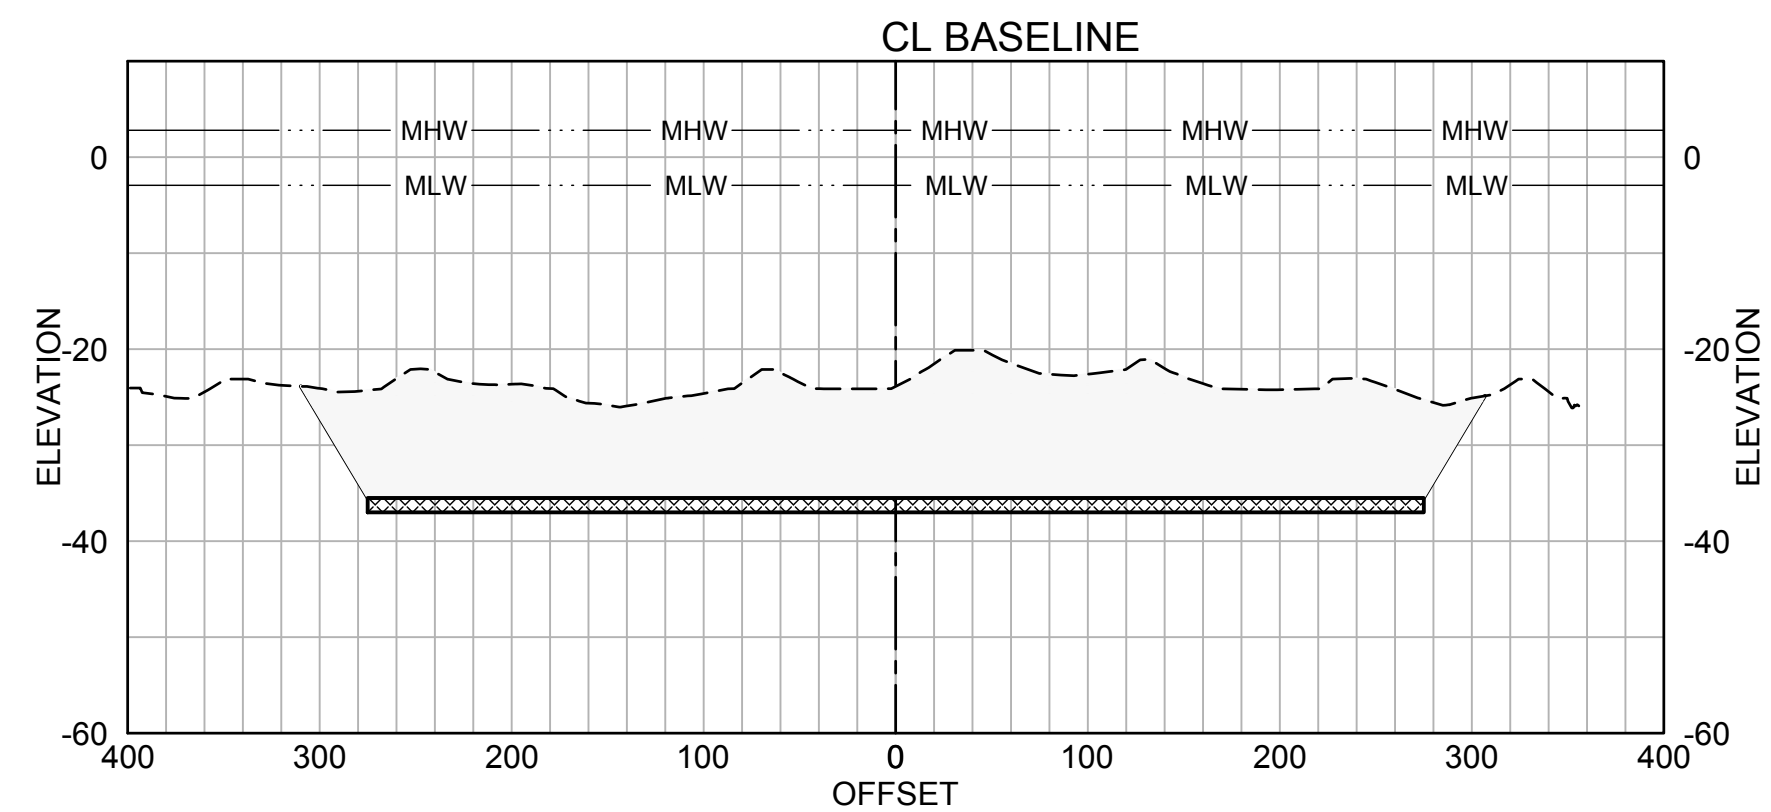


20+00

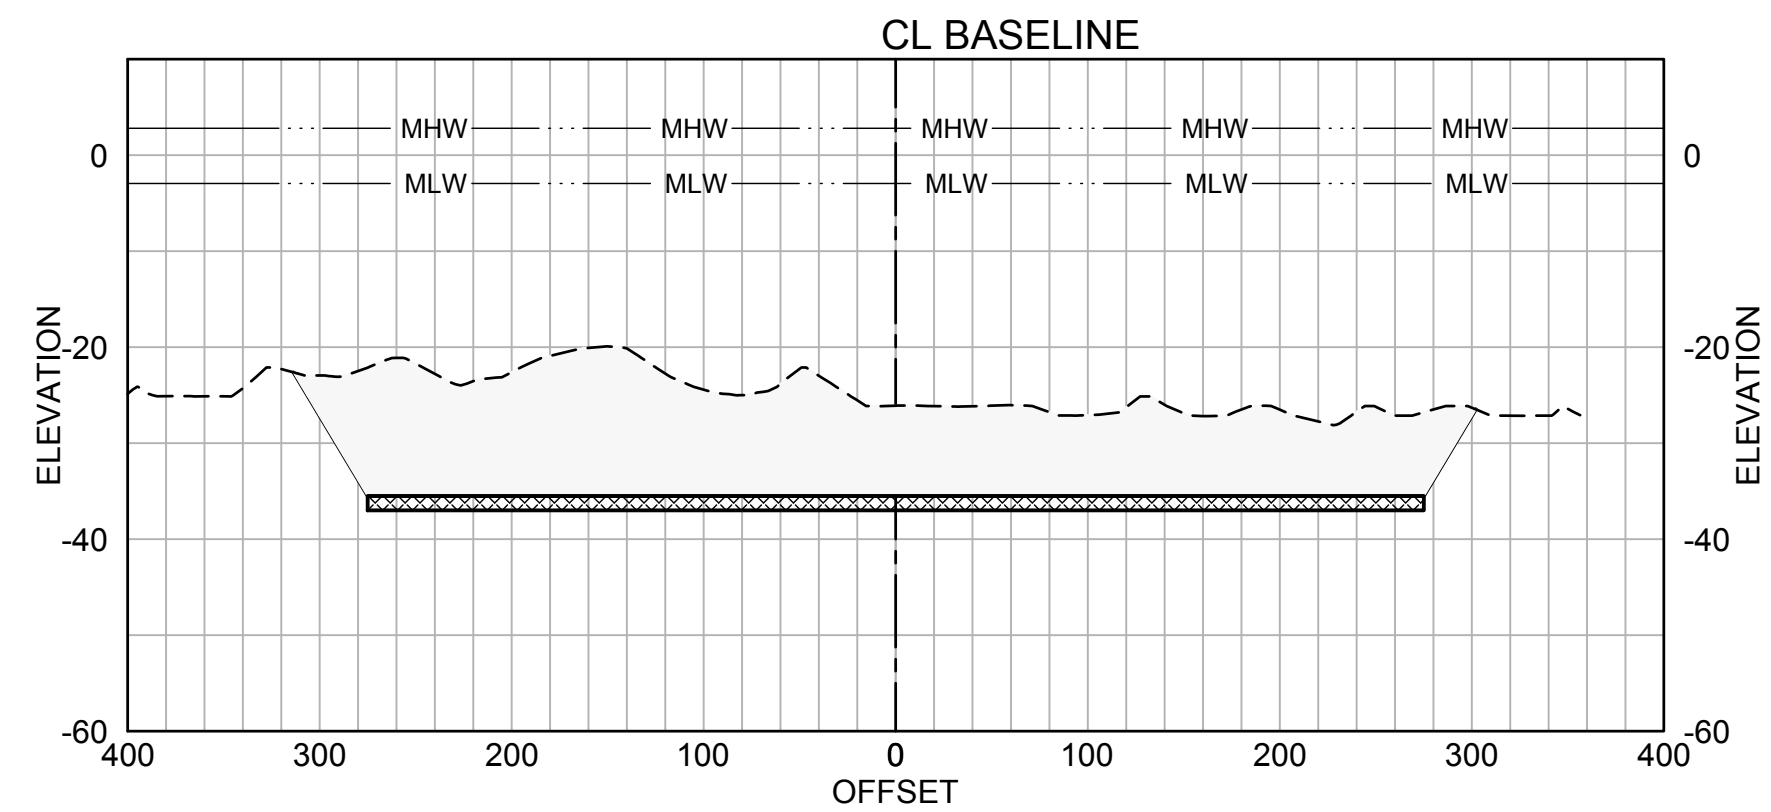


15+00

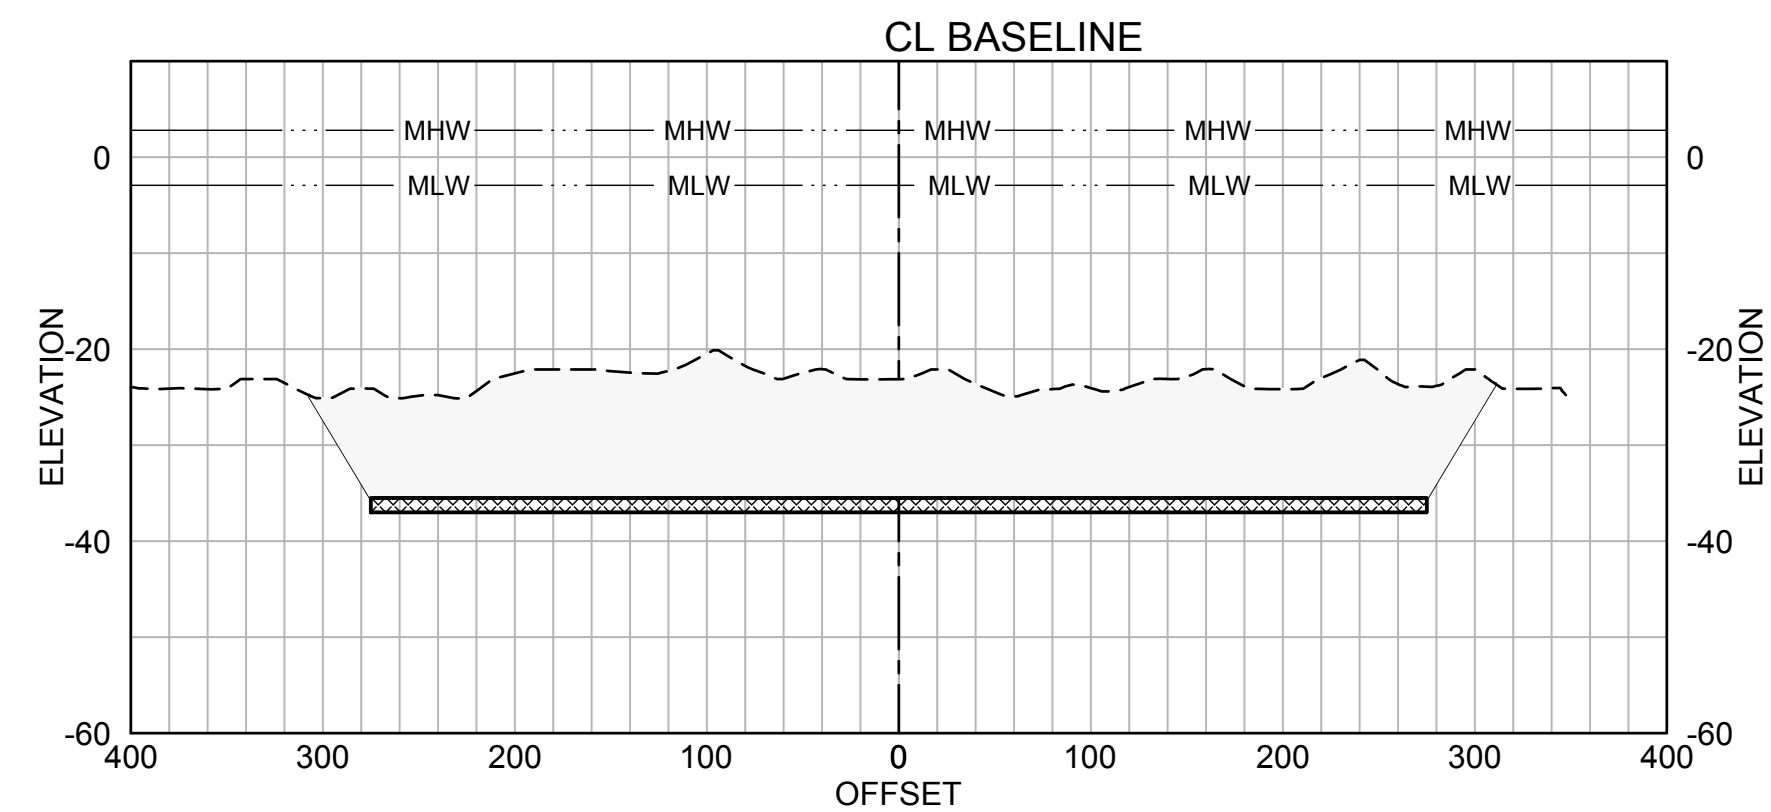

35+00

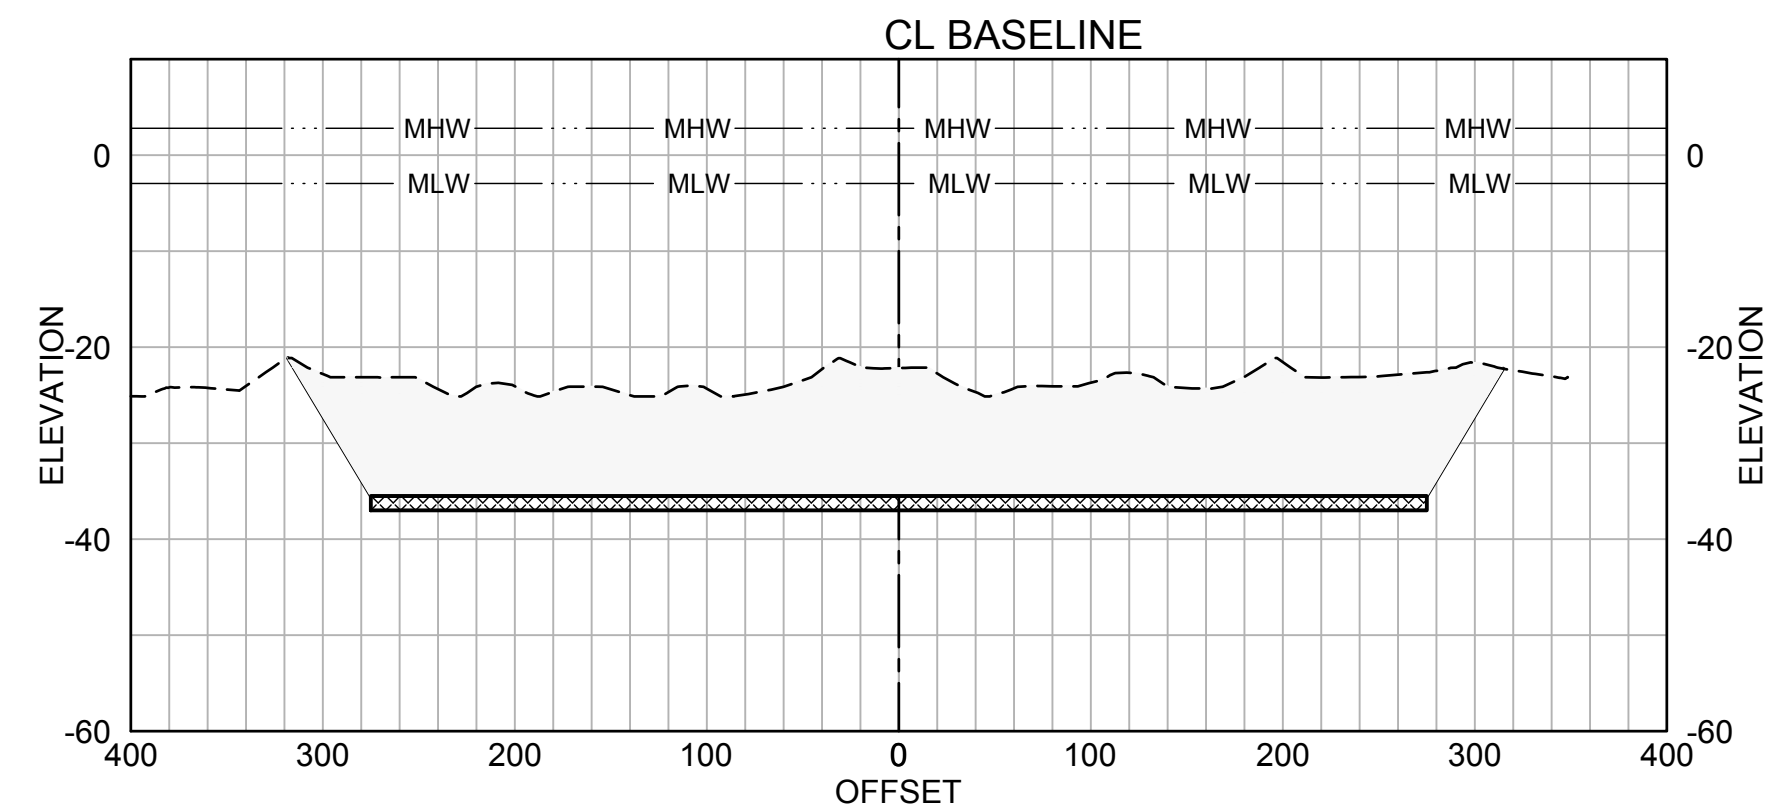

30+00

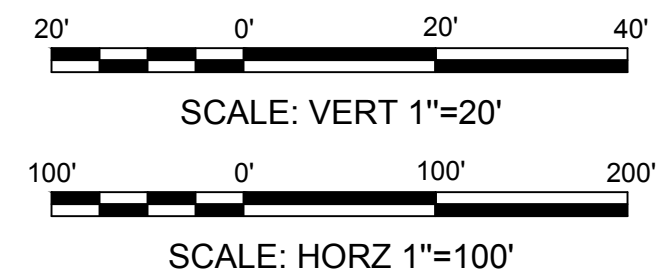

PRELIMINARY DESIGN
ISSUED FOR PERMITTING
ISSUED: JUNE 04, 2020
NOT TO BE USED FOR CONSTRUCTION

[illegible]

HOPE CREEK MARINE TERMINAL
OWER ALWAYS CREEK TOWNSHIP
SALEM COUNTY, NJ

SECTIONS - DREDGING
(1 OF 2)

Designed by: FGC	Date: JUNE 2020	Rev. -
Drawn by: HR	Checked by: FGV	M&N Project No. 10791
Reviewed by: WTP	Drawing code:	
Submitted by: SUBMITTER'S NAME MOFFATT & NICHOL		Drawing Scale: Plot scale: 1" = 1' (10 SHEET)

S AVENUE, SUITE 302
WTON, MA 02459
617-299-7330




Sheet
Reference No.


D-301

INDEX: 11 OF 53

File: Q:\BOS\Projects\10791 Hope Creek Prelim Eng - PSEG\500 CADD\ ACTIVE\ Sheet\Set\107910D-301 ; Plotted: 6/29/2020 4:00 PM by VOELKER, PAUL ; Saved: 4/20/2020 12:30 AM by HRIDOUJANE

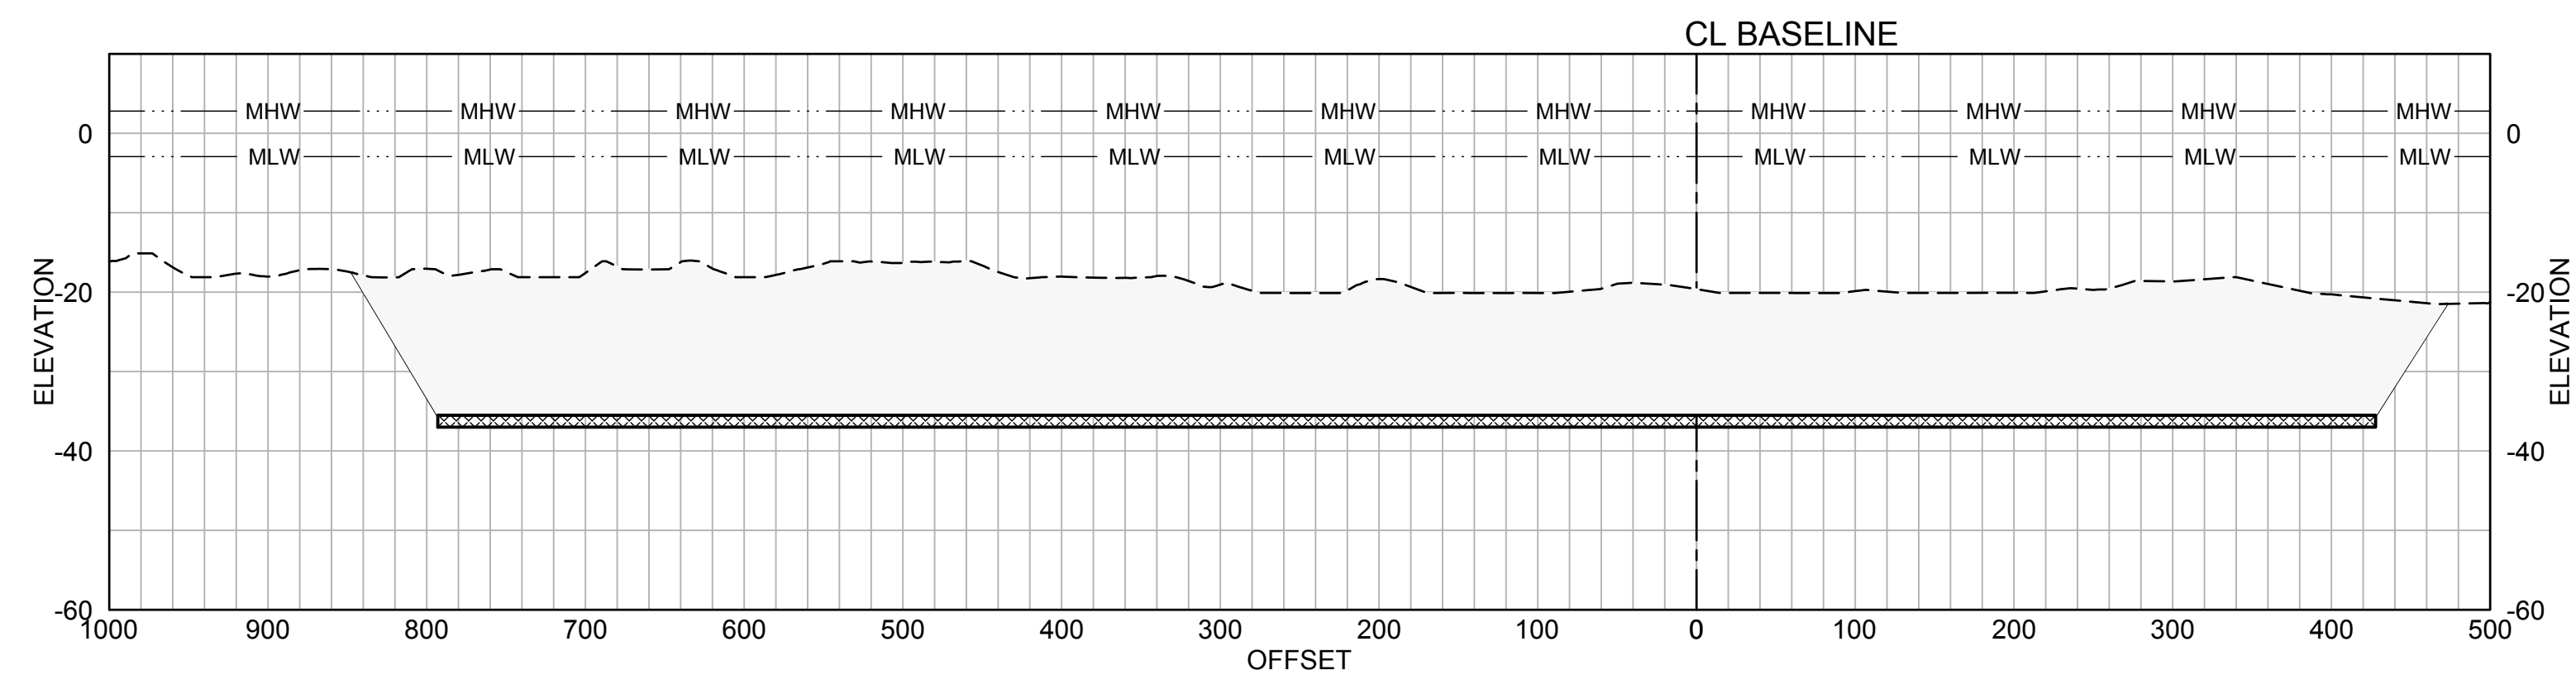


45+00

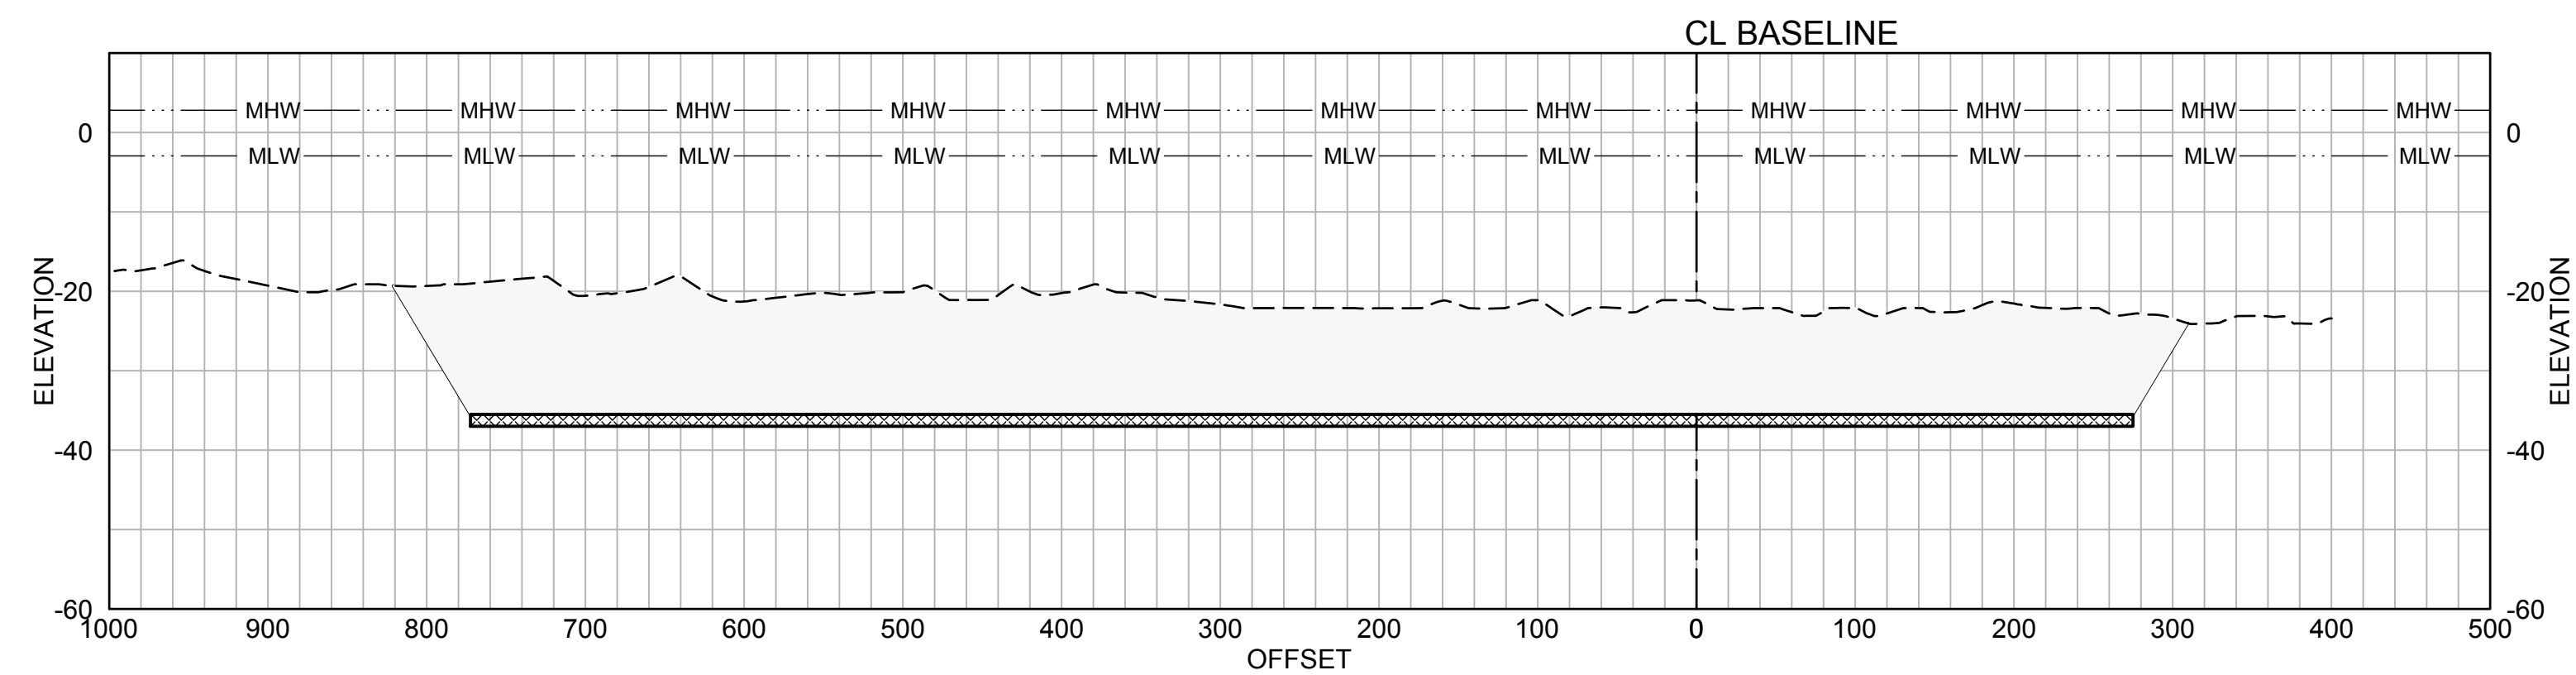

40+00

LEGEND

-  AREA TO BE DREDGED
 DEPTH -35.5 FT NAVD88
 MAX ALLOWANCE
 OVERDREDGE 1.5 FT
 - - - - - EXISTING MUDLINE
 - · - · - · MHW MEAN HIGH WATER (EL 2.80)
 - · - · - · MLW MEAN LOW WATER (EL -2.94)

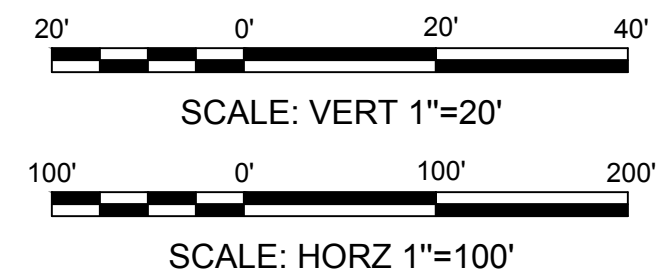

PRELIMINARY DESIGN
ISSUED FOR PERMITTING
ISSUED: JUNE 04, 2020
NOT TO BE USED FOR CONSTRUCTION

HOPE CREEK MARINE TERMINAL
LOWER ALLOWAYS CREEK TOWNSHIP
SALEM COUNTY, NJ

**SECTIONS - DREDGING
(2 OF 2)**

Designed by: FGC	Date: JUNE 2020	Rev. -
Dwn by: HR	Ckd by: PCV	M&N Project No. 10791
Reviewed by: WTP		
Submitted by: SUBMITTERS NAME MOFFATT & NICHOL		Drawing Scale: Per scale: 1:1 (D SHEET)

U.S. AVENUE, SUITE 302
WATON, MA 02459
617-299-7330



moffatt & nichol




SEAL 06/30/2020

Sheet
Reference No.

D-302

INDEX: 12 OF 53


File: Q:\BOS\Projects\10791 Hope Creek Prelim Eng - PSEG\500 CADD\ ACTIVE\ SheetSet\107910D-302 ; Plotted: 6/29/2020 4:01 PM by VOELKER, PAUL ; Saved: 6/4/2020 9:06 AM by HRIDOUJANE MO-FAIT & NICHOL Plot scale: 1:1 (U SHEET I)

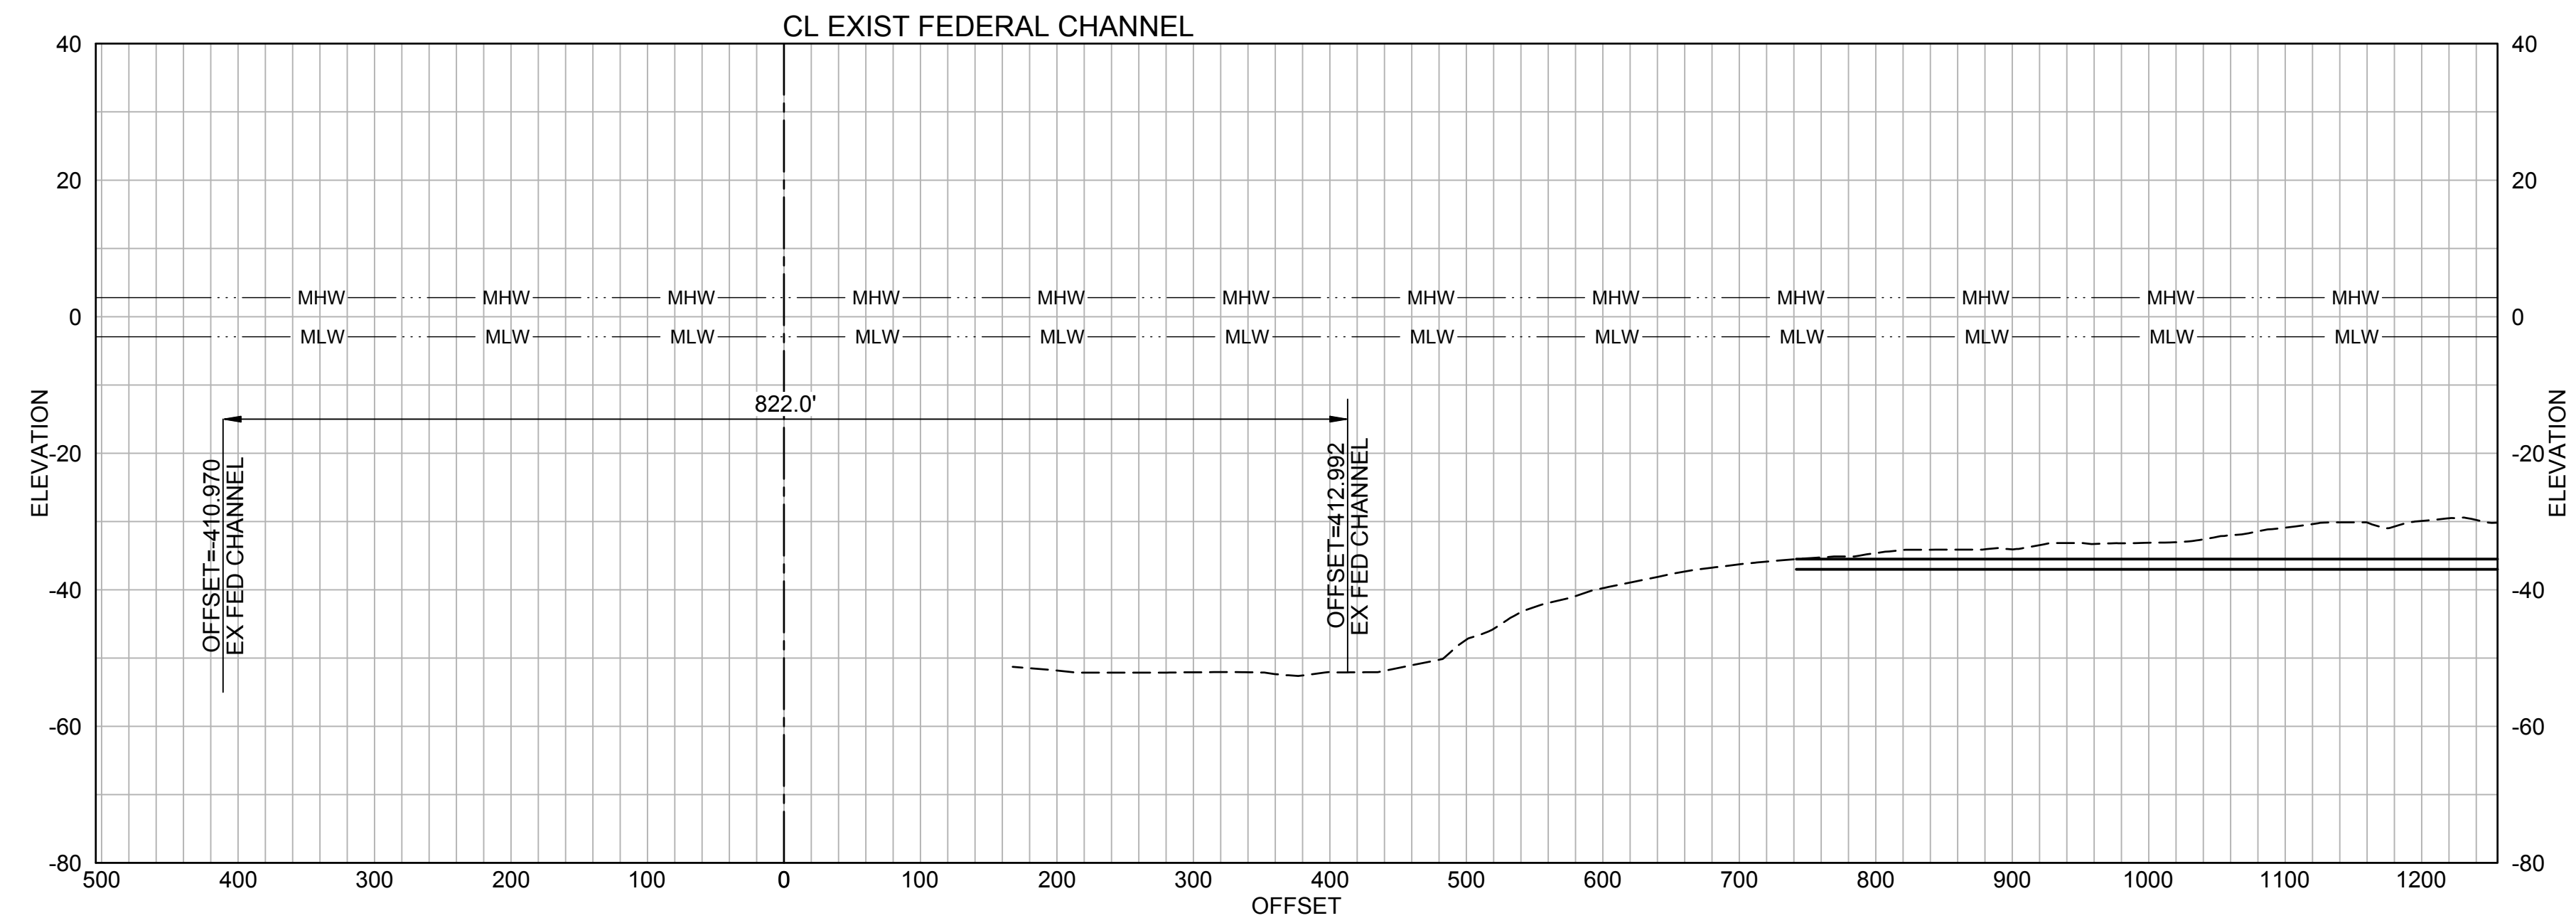

D1 **PROFILE - DREDGING**
D-101 SCALE: 1" = 100'

LEGEND

-  AREA TO BE DREDGED
 DEPTH -35.5 FT NAVD88
 MAX ALLOWANCE
 OVERDREDGE 1.5 FT
 - - - - - EXISTING MUDLINE
 - · - · - · MHW MEAN HIGH WATER (EL 2.80)
 - · - · - · MLW MEAN LOW WATER (EL -2.94)

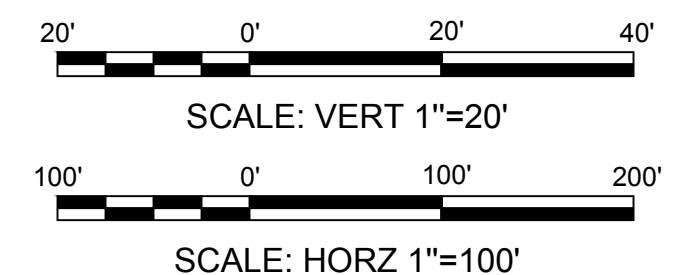

PRELIMINARY DESIGN
ISSUED FOR PERMITTING
ISSUED: JUNE 04, 2020
NOT TO BE USED FOR CONSTRUCTION


[illegible]

HOPE CREEK MARINE TERMINAL
LOWER ALLOWAYS CREEK TOWNSHIP
SALEM COUNTY, NJ

PROFILE - DREDGING

C	Designed by:	Date:	Rev.
	FGC	JUNE 2020	-
	Draw by:	MAN Project No.	
	HR	10791	
	Reviewed by:	Drawing code:	
	WTP		
	Submitted by:	Drawing Scale:	
	SUBMITTER'S NAME		
	MOFFATT & NICHOL	Plot scale:	1" = 10 SHEET

S AVENUE, SUITE 302
WTON, MA 02459
617-299-7330

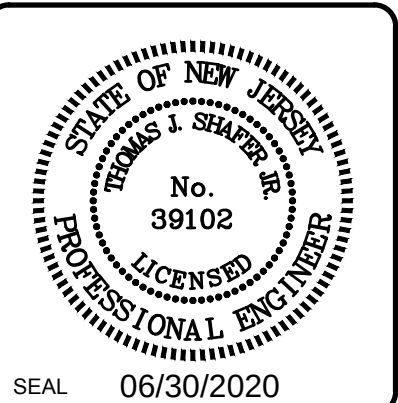


Sheet
Reference No.

D-303


INDEX: 13 OF 53

File: Q:\BOS\Projects\10791 Hope Creek Prelim Eng - PSEG\500 CADD\Active_Sheet\107910D-303 ; Plotted: 6/29/2020 4:01 PM by VOELKER, PAUL ; Saved: 4/20/2020 12:33 AM by HRIDOUANE MOH-FATTAH & NICHOL Plot scale: 1:1 (U SHEET 1)

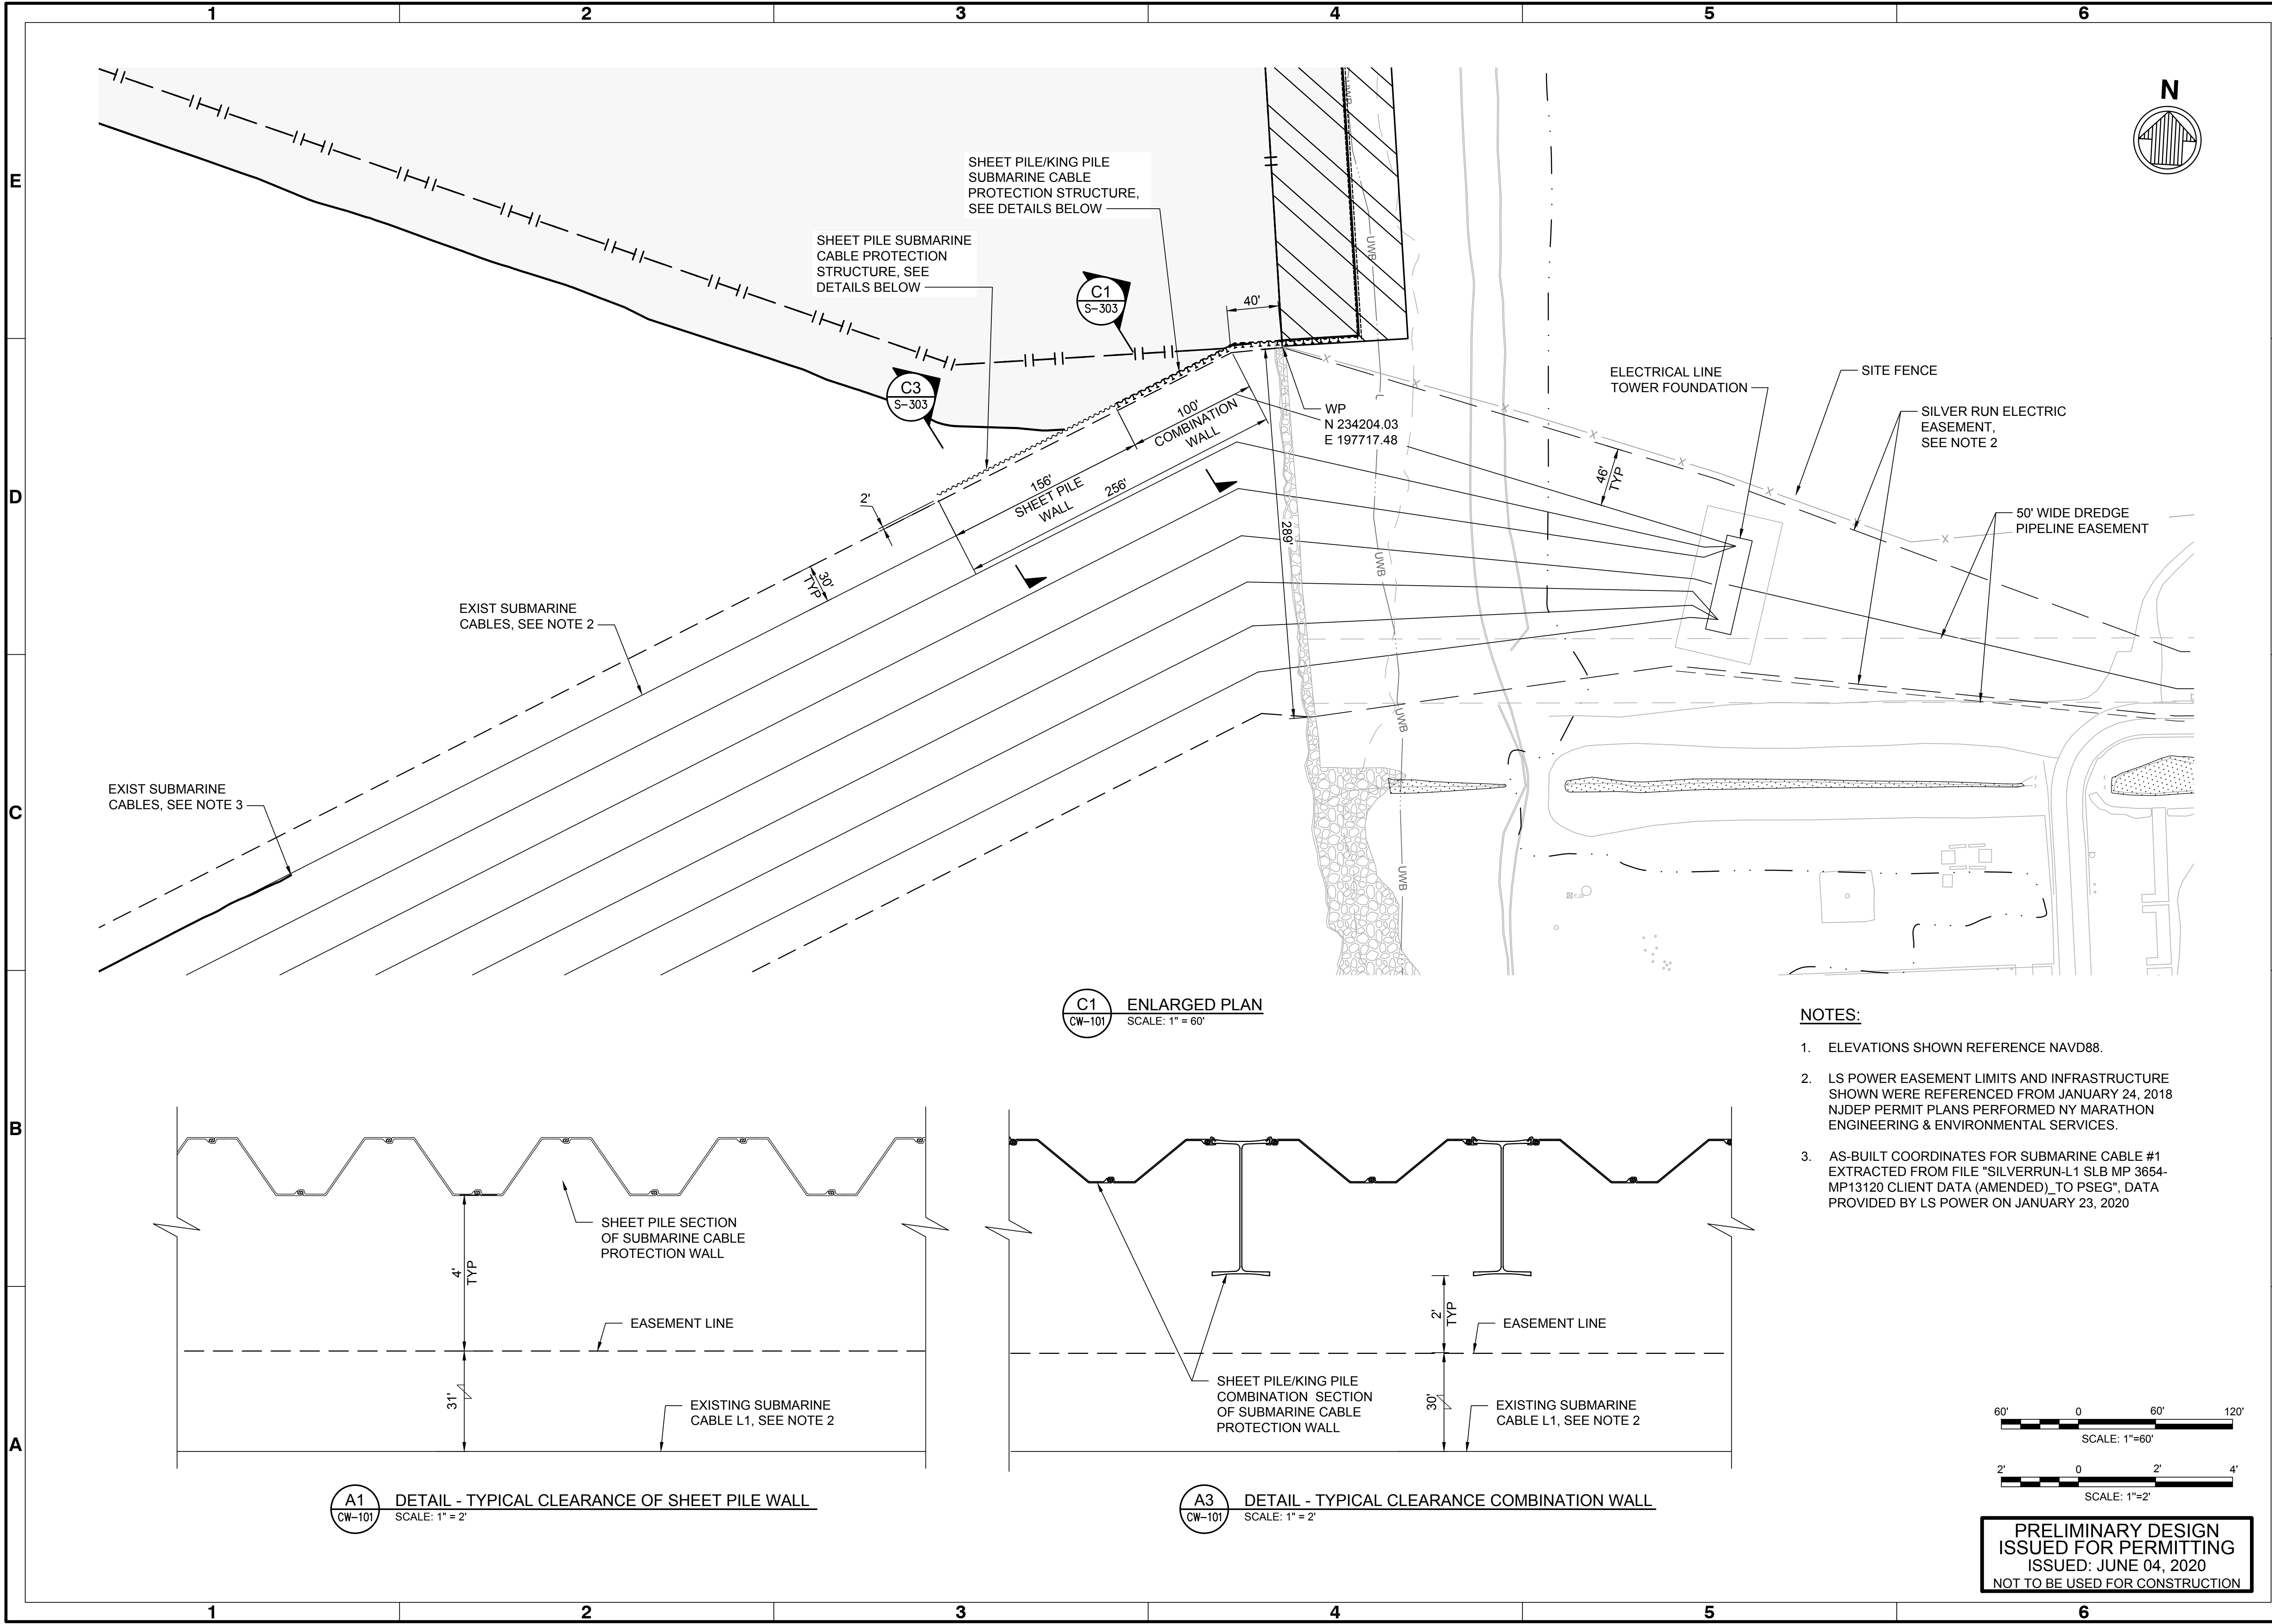


C1 ENLARGED PLAN
SCALE: 1" = 60'


- NOTES:
- ELEVATIONS SHOWN REFERENCE NAVD88.
 - LS POWER EASEMENT LIMITS AND INFRASTRUCTURE SHOWN WERE REFERENCED FROM JANUARY 24, 2018 NJDEP PERMIT PLANS PERFORMED BY MARATHON ENGINEERING & ENVIRONMENTAL SERVICES.
 - AS-BUILT COORDINATES FOR SUBMARINE CABLE #1 EXTRACTED FROM FILE "SILVERRUN-L1 SLB MP 3654-MP13120 CLIENT DATA (AMENDED)_TO PSEG", DATA PROVIDED BY LS POWER ON JANUARY 23, 2020

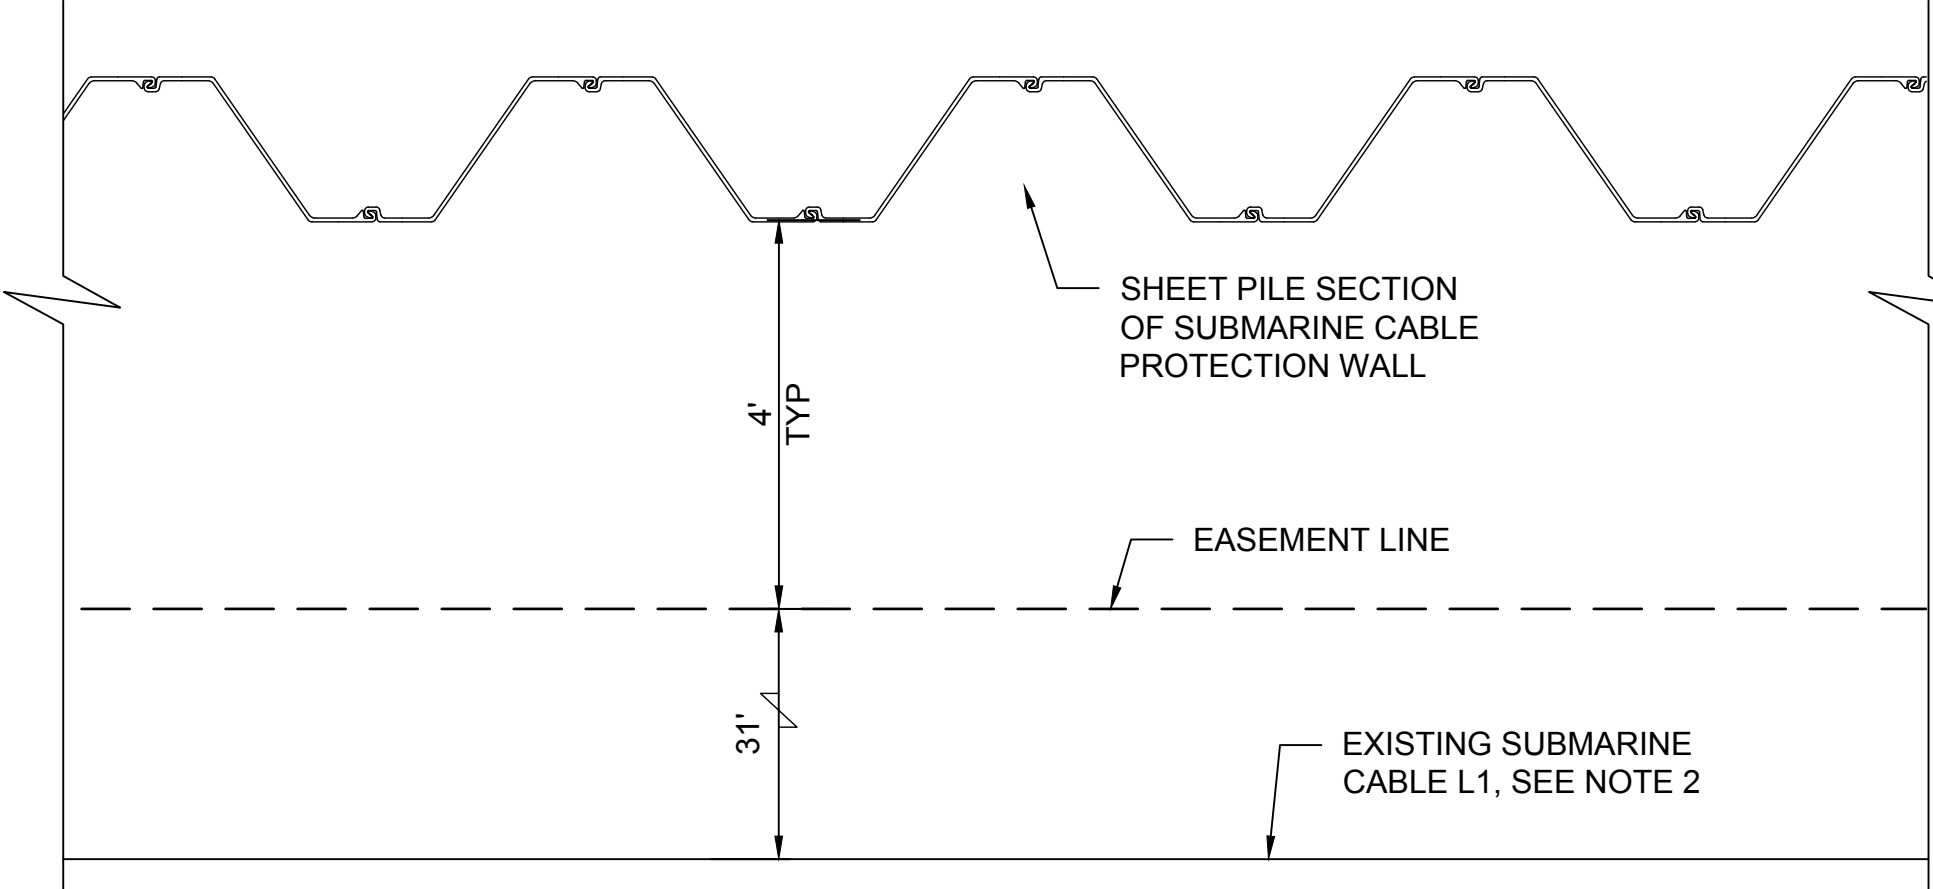

A1 DETAIL - TYPICAL CLEARANCE OF SHEET PILE WALL
SCALE: 1" = 2'

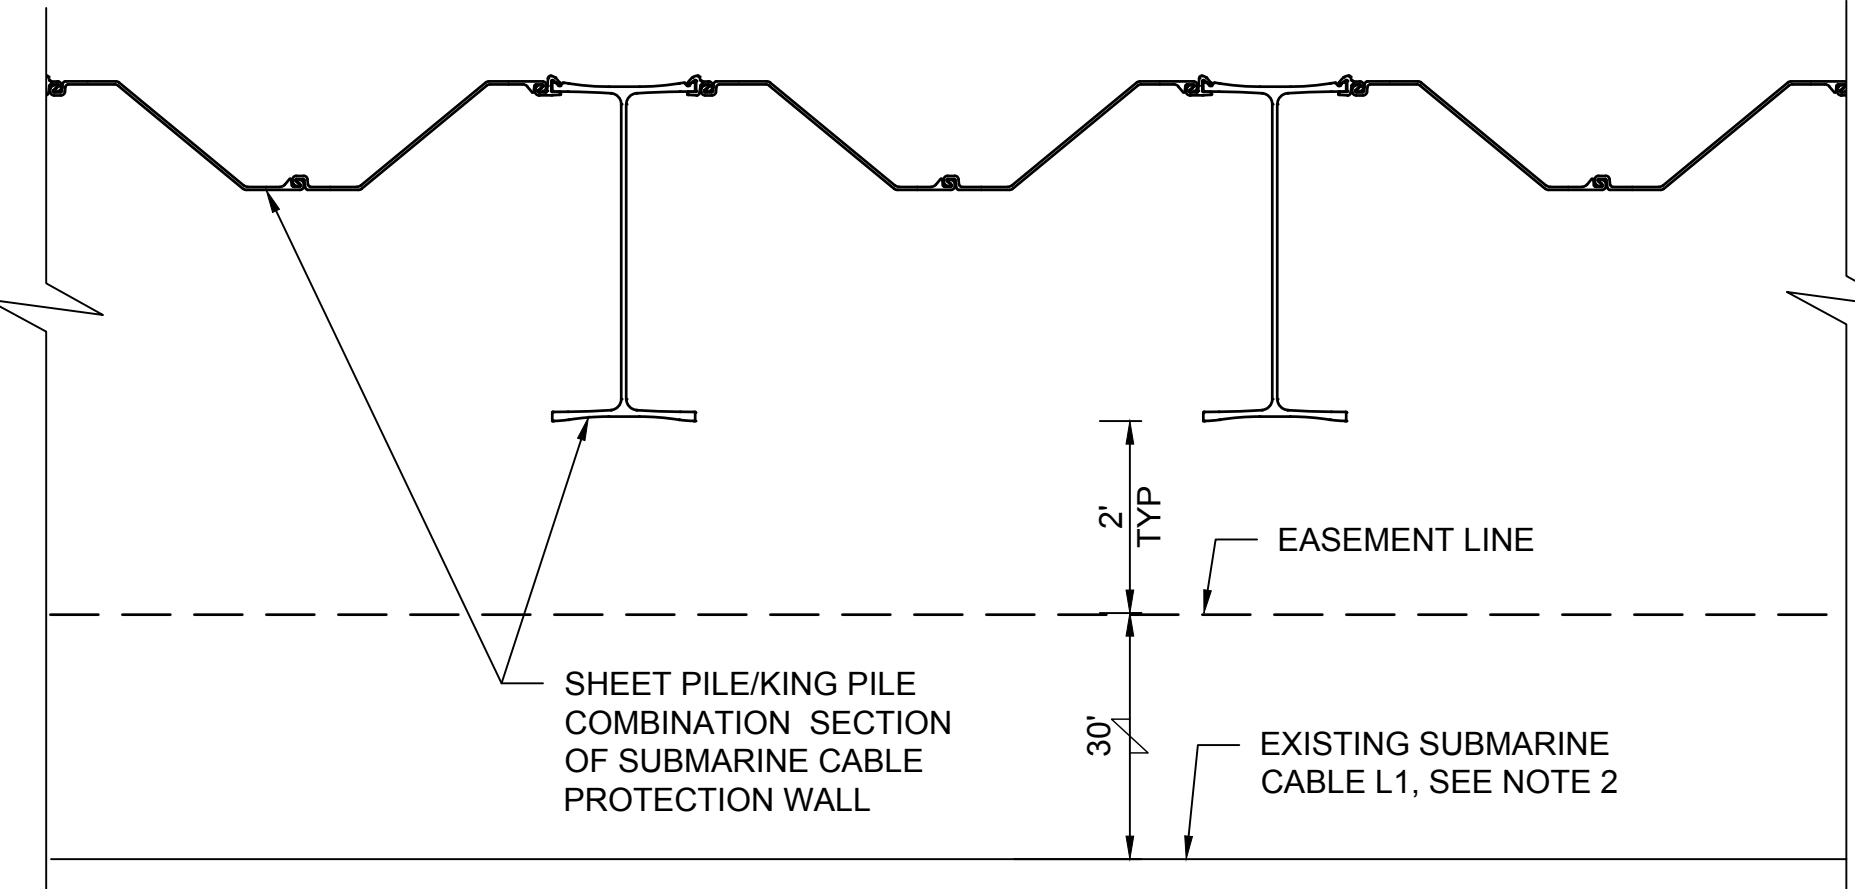


A3 DETAIL - TYPICAL CLEARANCE COMBINATION WALL
SCALE: 1" = 2'

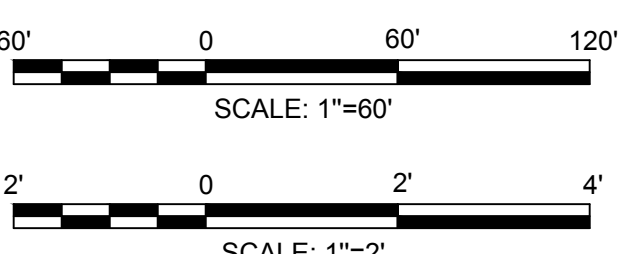

PRELIMINARY DESIGN
ISSUED FOR PERMITTING
ISSUED: JUNE 04, 2020
NOT TO BE USED FOR CONSTRUCTION

HOPE CREEK MARINE TERMINAL LOWER ALLOWAYS CREEK TOWNSHIP SALEM COUNTY, NJ		PLAN AND DETAIL - SUBMARINE CABLE PROTECTION WALL	
180 WELLS AVENUE, SUITE 302 NEWTON, MA 02459 617-299-7330			
Designed by: DK Drawn by: HR Reviewed by: WTP Submitted by: MOFFATT & NICHOL		Date: JUNE 2020 M&N Project No: 10791 Drawing code: Drawing Scale: 1" = 10' (0 SHEET) Per Scale: 1" = 10' (0 SHEET)	
Sheet Reference No. CW-101		INDEX: 31 OF 53	

File: Q:\BOS\Projects\10791 Hope Creek Prelim Eng - PSEG\500 CADD\ACT\MEL_SheetSet\10791CW-101.dwg; Plotted: 6/29/2020 4:15 PM by VOELKER, PAUL; Saved: 4/20/2020 12:25 AM by HRIDOUANE

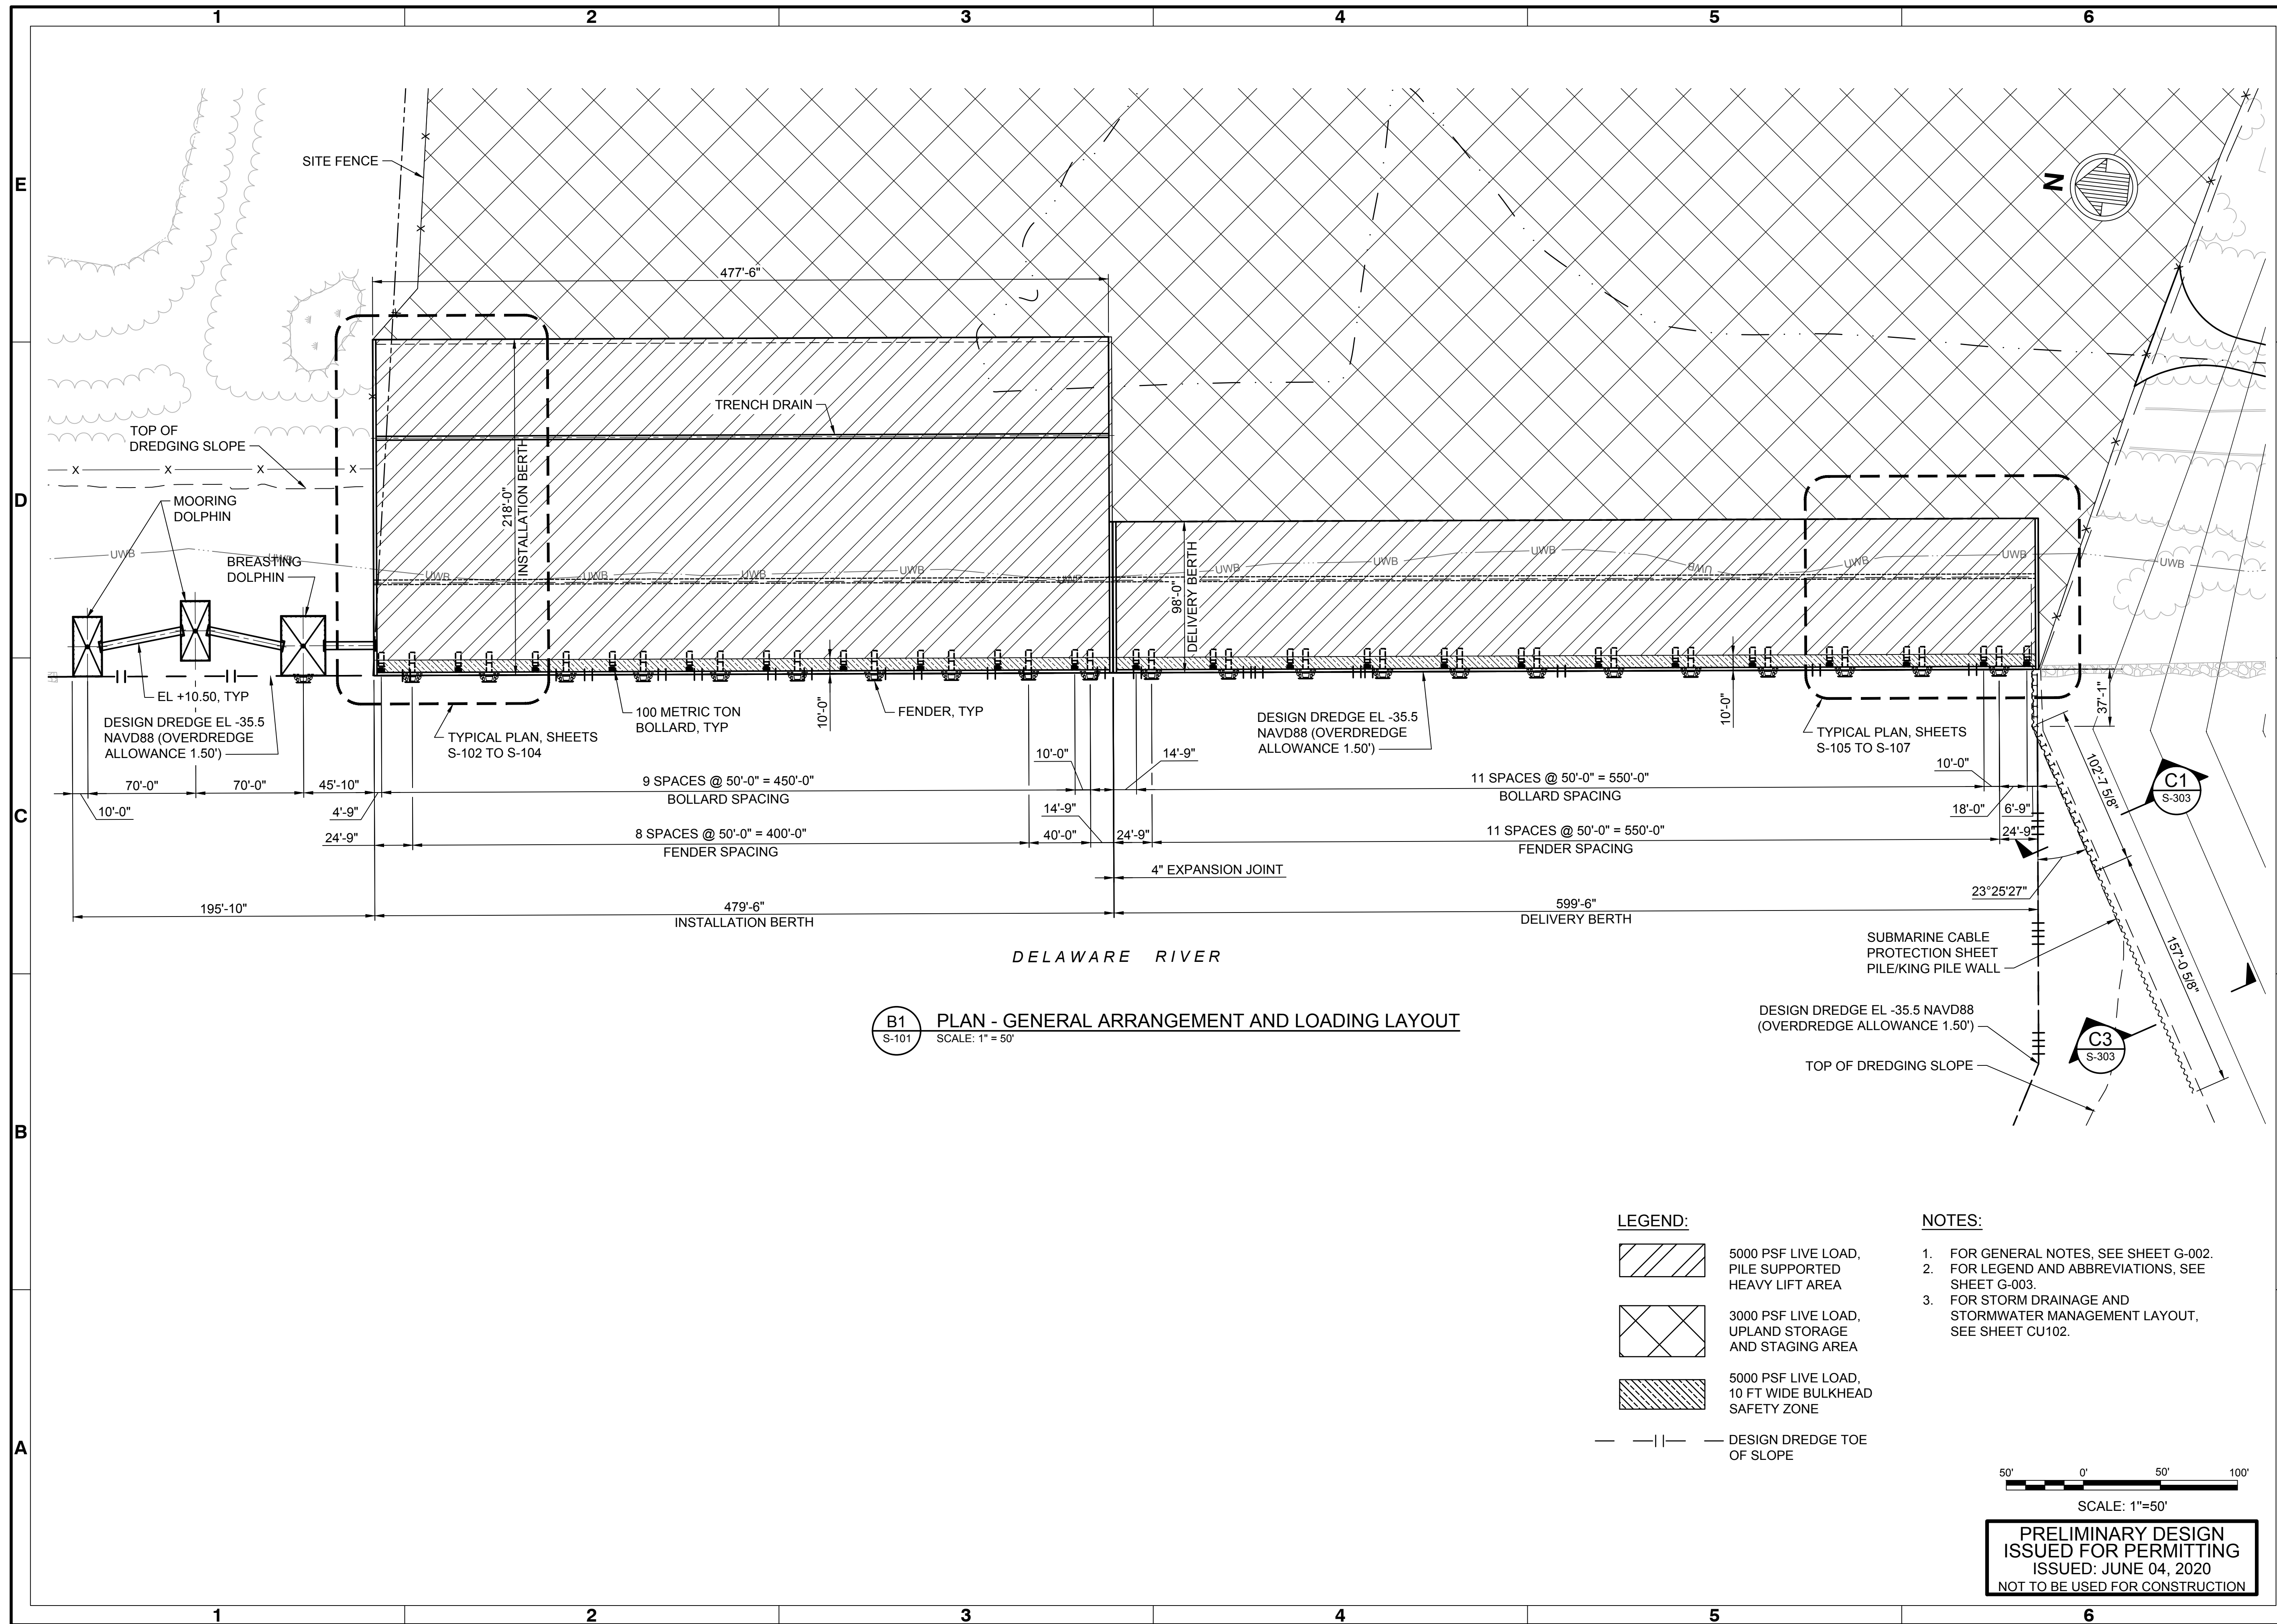[illegible]

D	HOPE CREEK MARINE TERMINAL LOWER ALLOWAYS CREEK TOWNSHIP SALEM COUNTY, NJ
	PLAN - GENERAL ARRANGEMENT AND LOADING LAYOUT


C	Designed by: IS	Date: JUNE 2020	Rev: -
	Dwg by: RG	M&N Project No. 10791	
	Old by: PGV		
	Reviewed by: IMR	Drawing code:	
	SUBMITTER'S NAME MOFFATT & NICHOL	Drawing Scale:	1:1 (O SHEET)

B



180 WELLS AVENUE, SUITE 302
NEWTON, MA 02459
617/298/7330

 **moffatt & nichol**


 **PSEG**

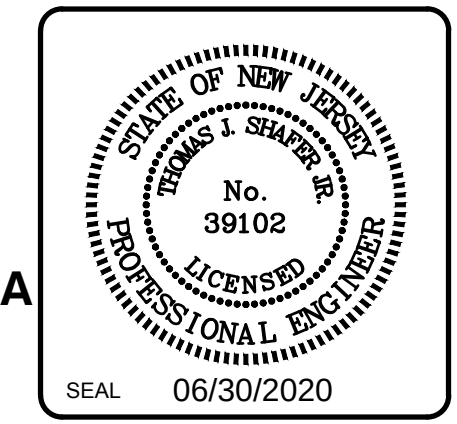

Sheet
Reference No.
S-101
INDEX: 38 OF 53

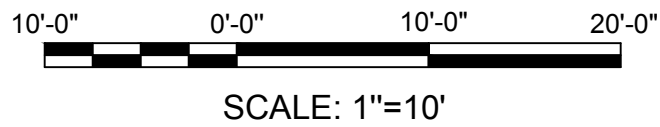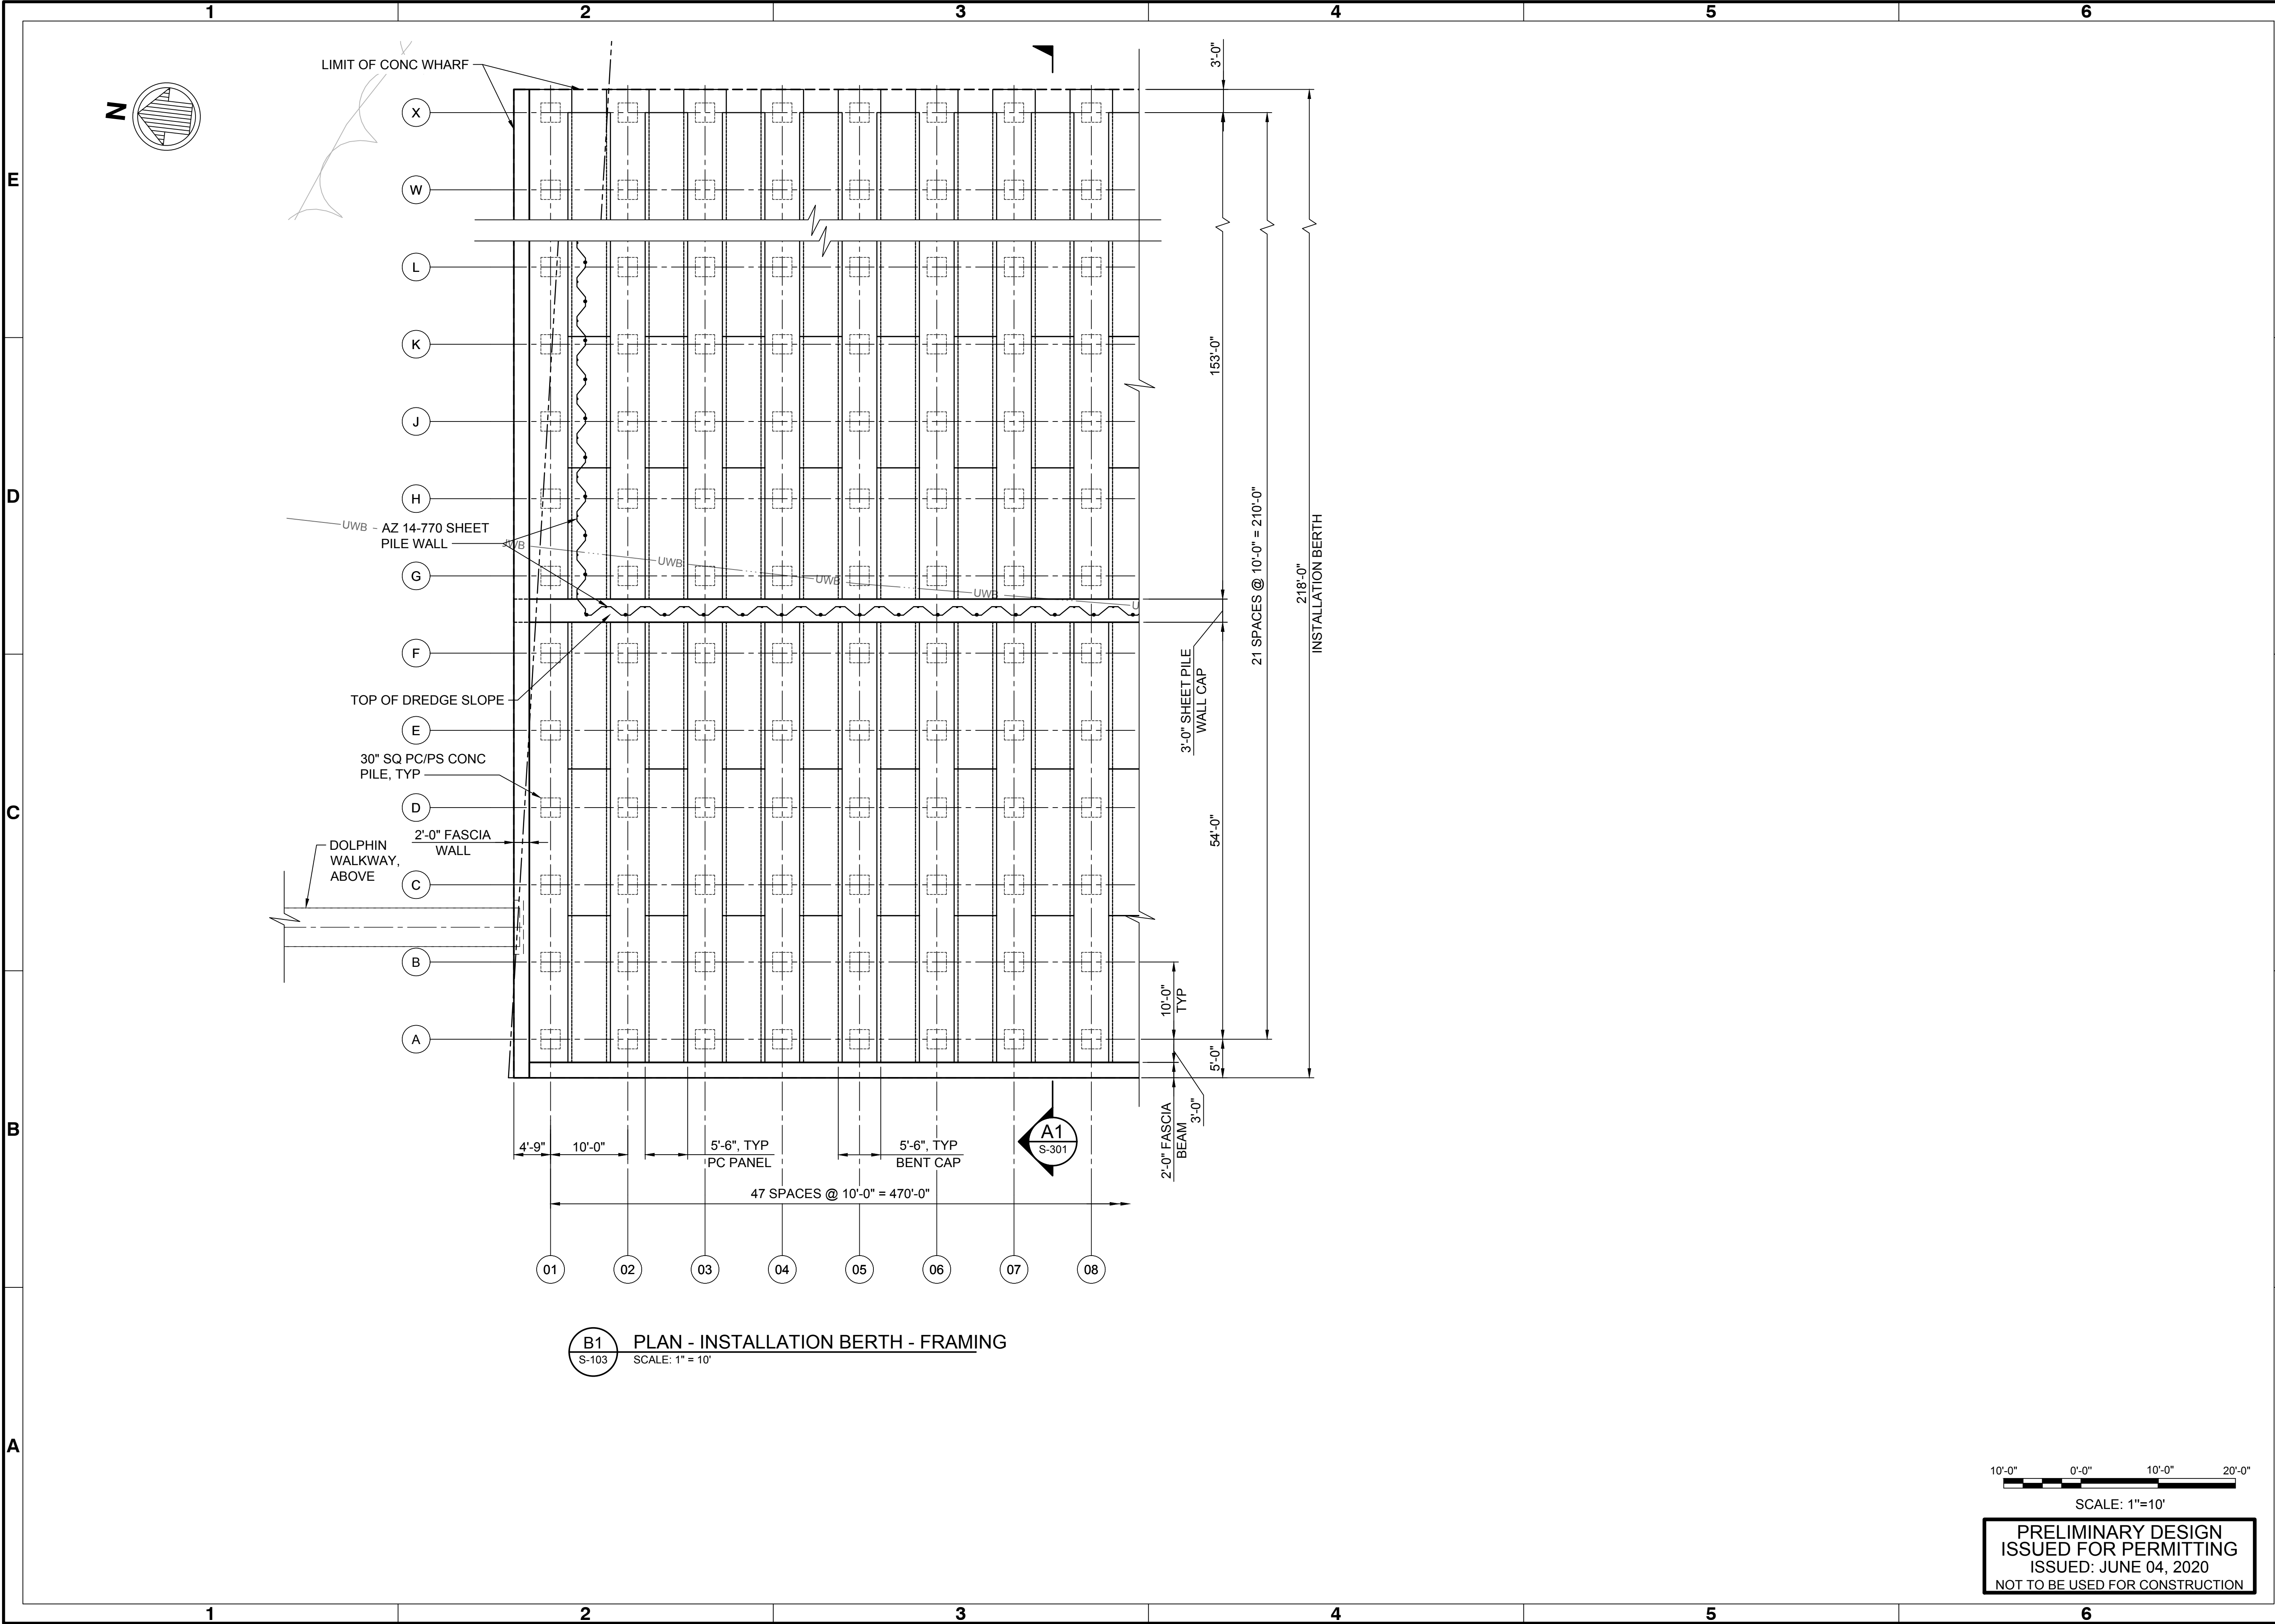

PRELIMINARY DESIGN
ISSUED FOR PERMITTING
ISSUED: JUNE 04, 2020
NOT TO BE USED FOR CONSTRUCTION

 

Rev	Date	Mark	Description
1	6/14/2020	MF	INCREASED LOAD CAPACITY ANALYSIS

HOPE CREEK MARINE TERMINAL
LOWER ALLOWAYS CREEK TOWNSHIP
SALEM COUNTY, NJ



PLAN - INSTALLATION
BERTH - FRAMING

Designed by: IS	Date: JUNE 2020	Rev: -
Drawn by: RG	OWN Project No: M&N Project No. 10791	
Reviewed by: MR	Drawing code:	
Submitted by: MOFFATT & NICHOL	Drawing Scale: 1"=10' (D SHEET)	


180 WELLS AVENUE, SUITE 302
NEWTON, MA 02459
617-299-7330



Sheet
Reference No.
S-103
INDEX: 40 OF 53

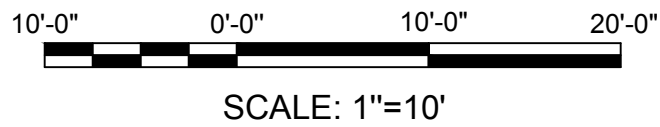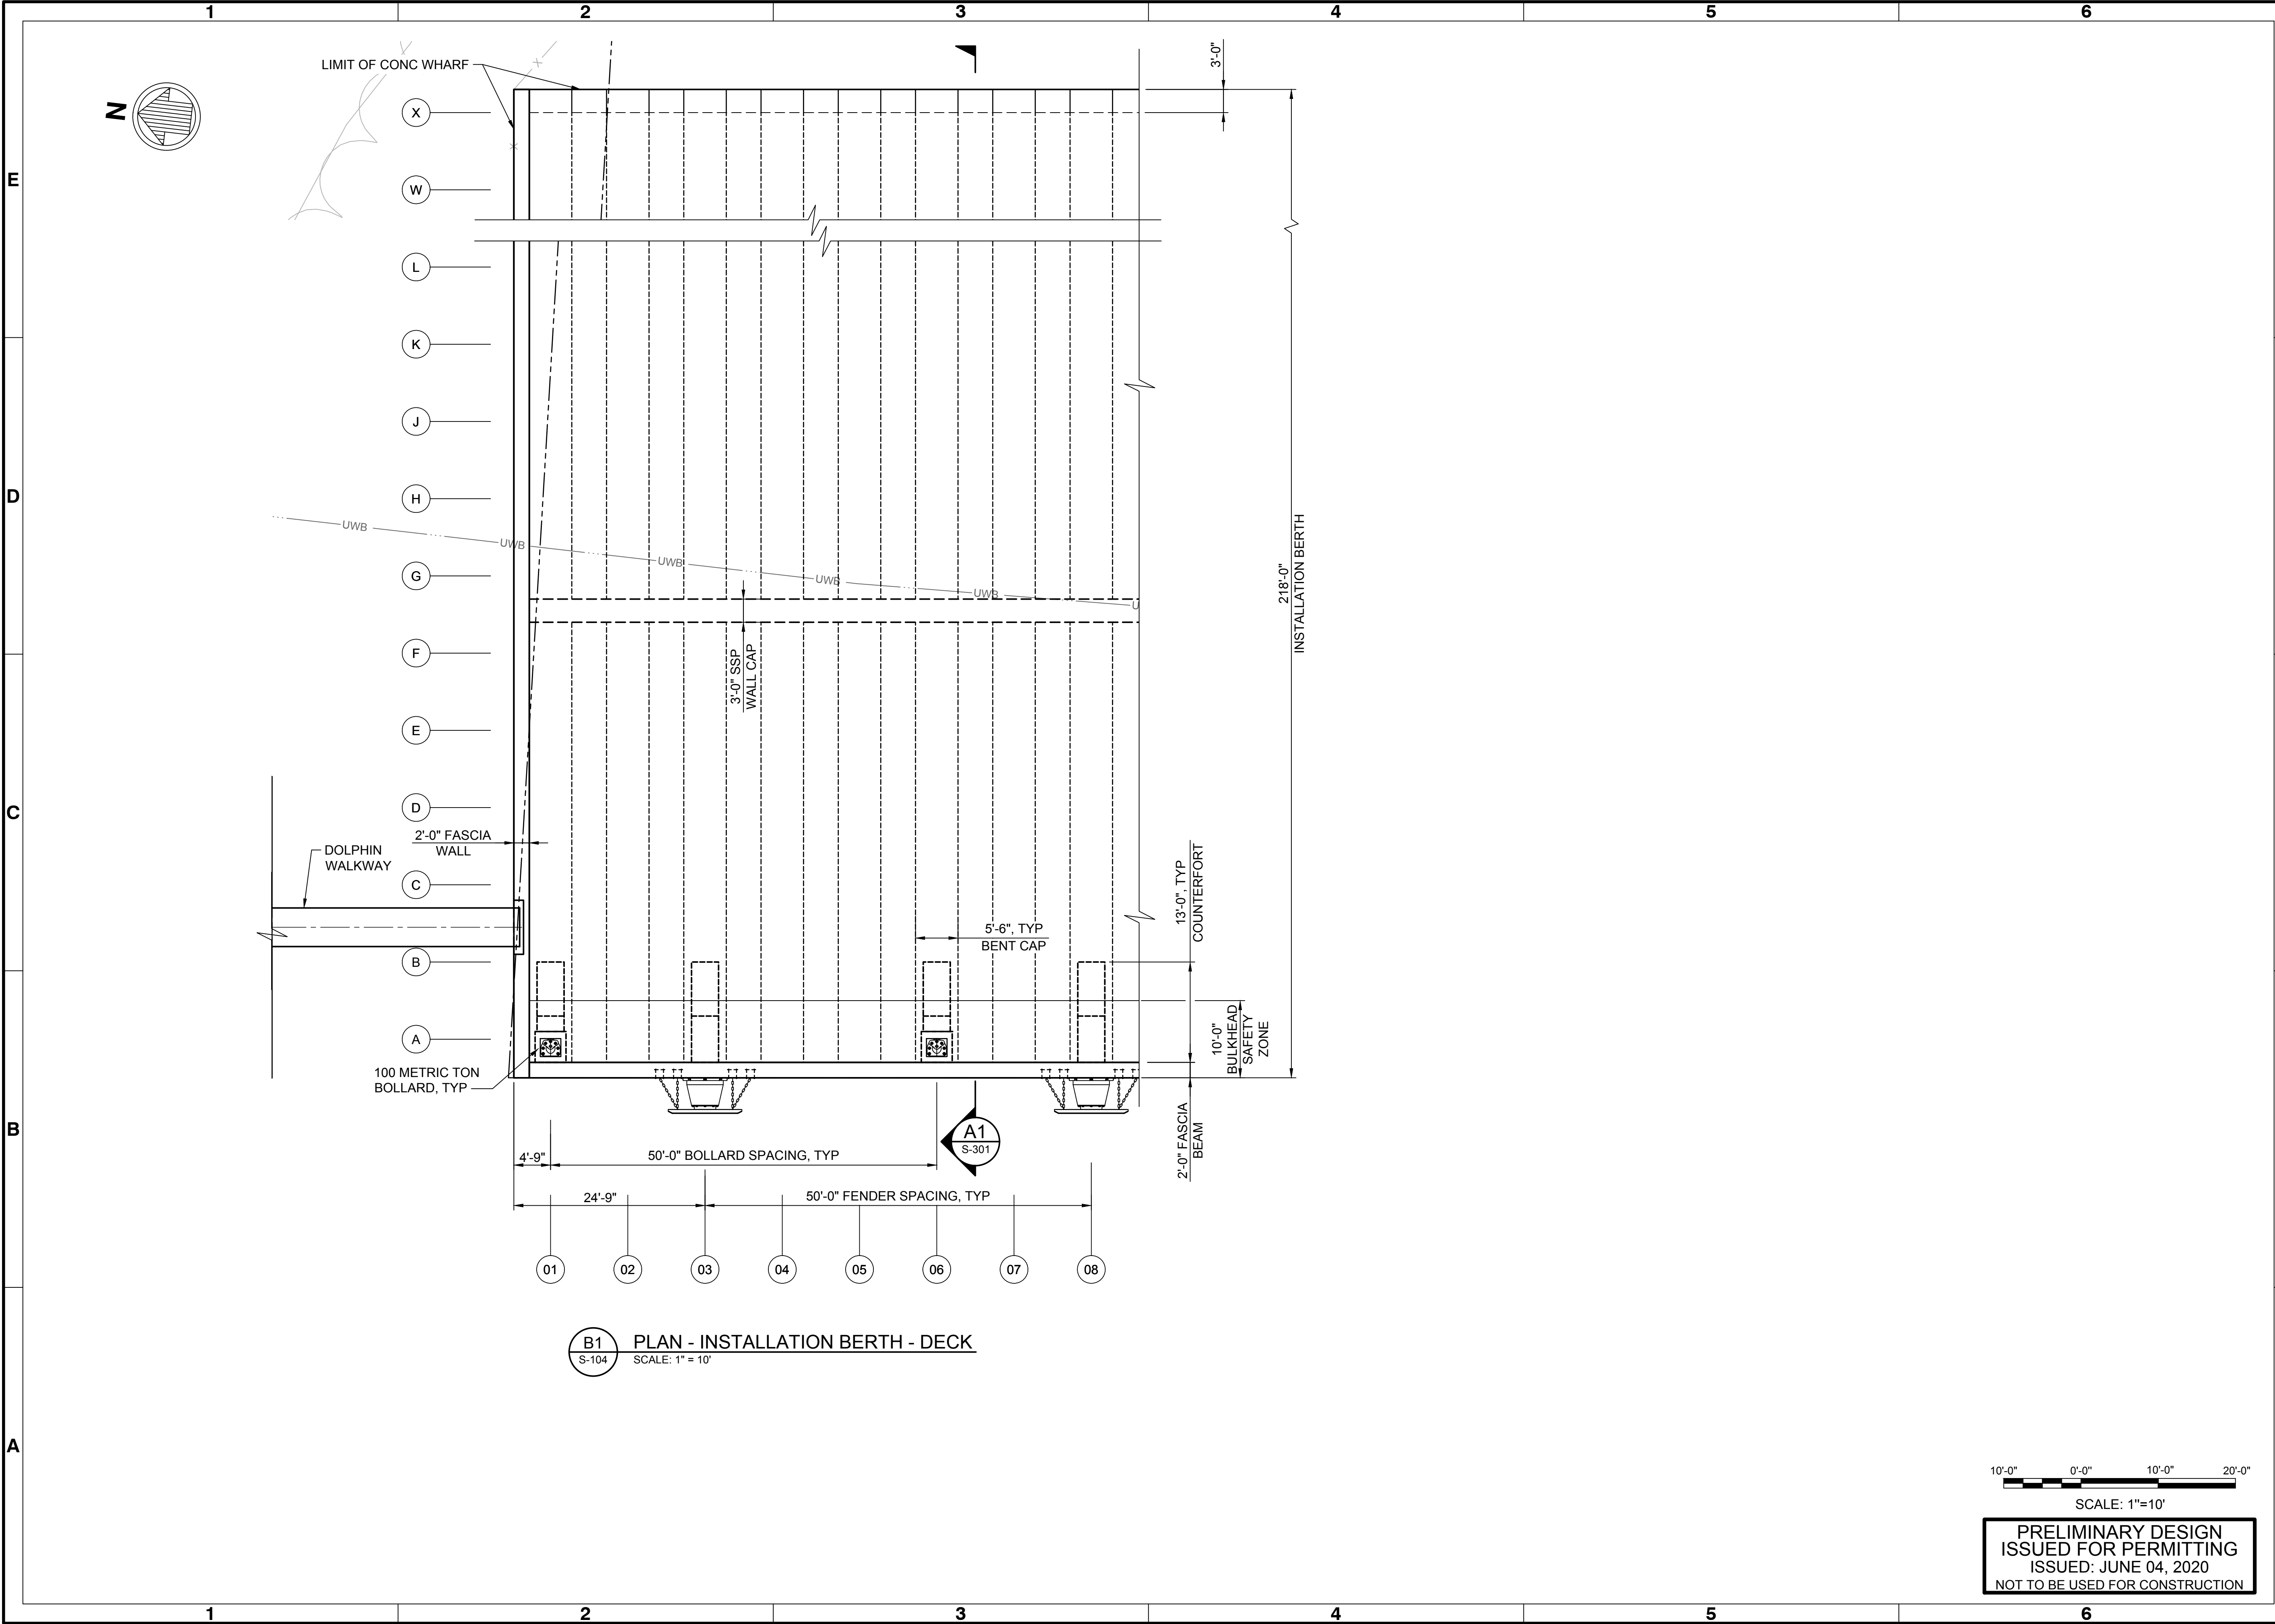

PRELIMINARY DESIGN
ISSUED FOR PERMITTING
ISSUED: JUNE 04, 2020
NOT TO BE USED FOR CONSTRUCTION

 

Rev	Date	MF	Appr
1	6/14/2020	MF	
INCREASED LOAD CAPACITY ANALYSIS			
1		Mark	

HOPE CREEK MARINE TERMINAL
LOWER ALLOWAYS CREEK TOWNSHIP
SALEM COUNTY, NJ

PLAN - INSTALLATION
BERTH - DECK

Designed by:	IS	Ckd by: RWB	PGV	Reviewed by: MR	Date: JUNE 2020	Rev: -
					M&N Project No. 10791	
					Drawing code:	
					Drawing Scale:	
Submitted by: SUBMITTER'S NAME MOFFATT & NICHOL					Per scale: 1" (10 SHEET)	

180 WELLS AVENUE, SUITE 302
NEWTON, MA 02459
617-299-7330


moffatt & nichol

PSEG



Sheet
Reference No.
S-104

INDEX: 41 OF 53

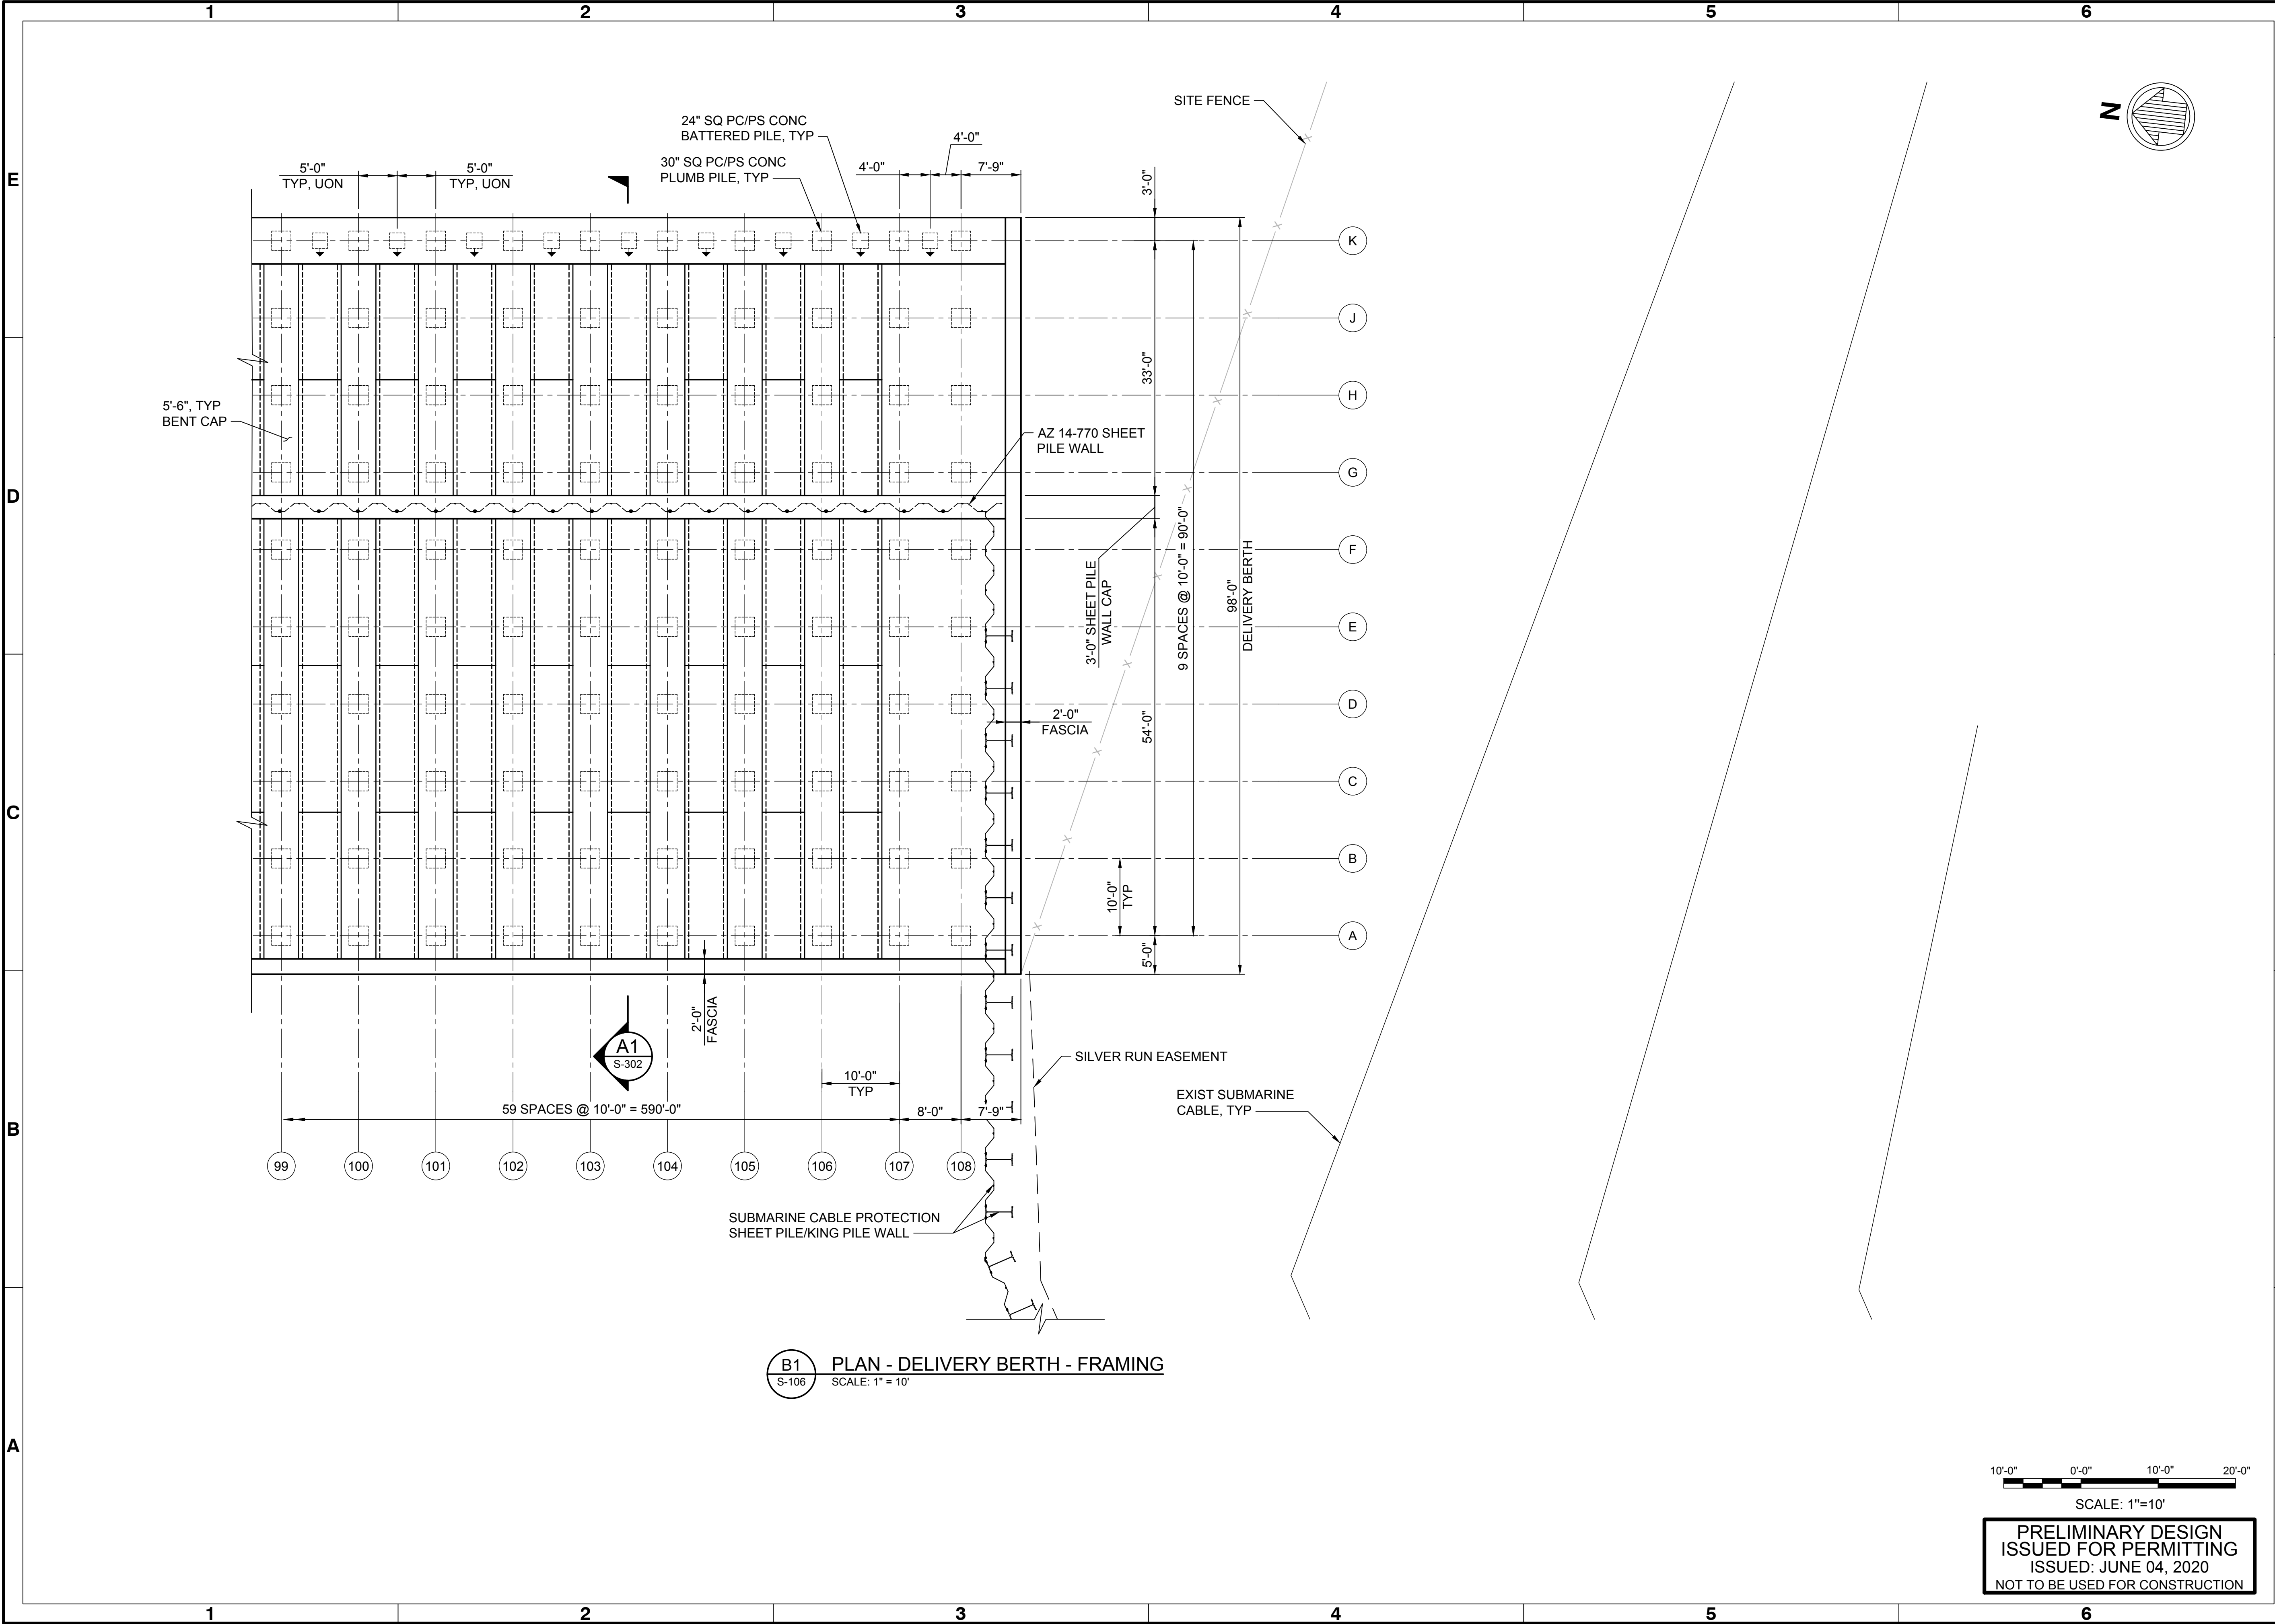

B1 PLAN - DELIVERY BERTH - FRAMING
S-106 SCALE: 1" = 10'

10'-0" 0'-0" 10'-0" 20'-0"
SCALE: 1"=10'

PRELIMINARY DESIGN
ISSUED FOR PERMITTING
ISSUED: JUNE 04, 2020
NOT TO BE USED FOR CONSTRUCTION



Mark	Description	Date	MF
1	INCREASED LOAD CAPACITY ANALYSIS	6/14/2020	MF

HOPE CREEK MARINE TERMINAL
LOWER ALLOWAYS CREEK TOWNSHIP
SALEM COUNTY, NJ

PLAN - DELIVERY BERTH -
FRAMING


Rev.	Date	By	Check	Draw	Scale
1	JUNE 2020	IS	RG	PGV	1:1 (D SHEET)


180 WELLS AVENUE, SUITE 302
NEWTON, MA 02459
617-299-7330

Submitted by:
MOFFATT & NICHOL



Sheet
Reference No.
S-106
INDEX: 43 OF 53

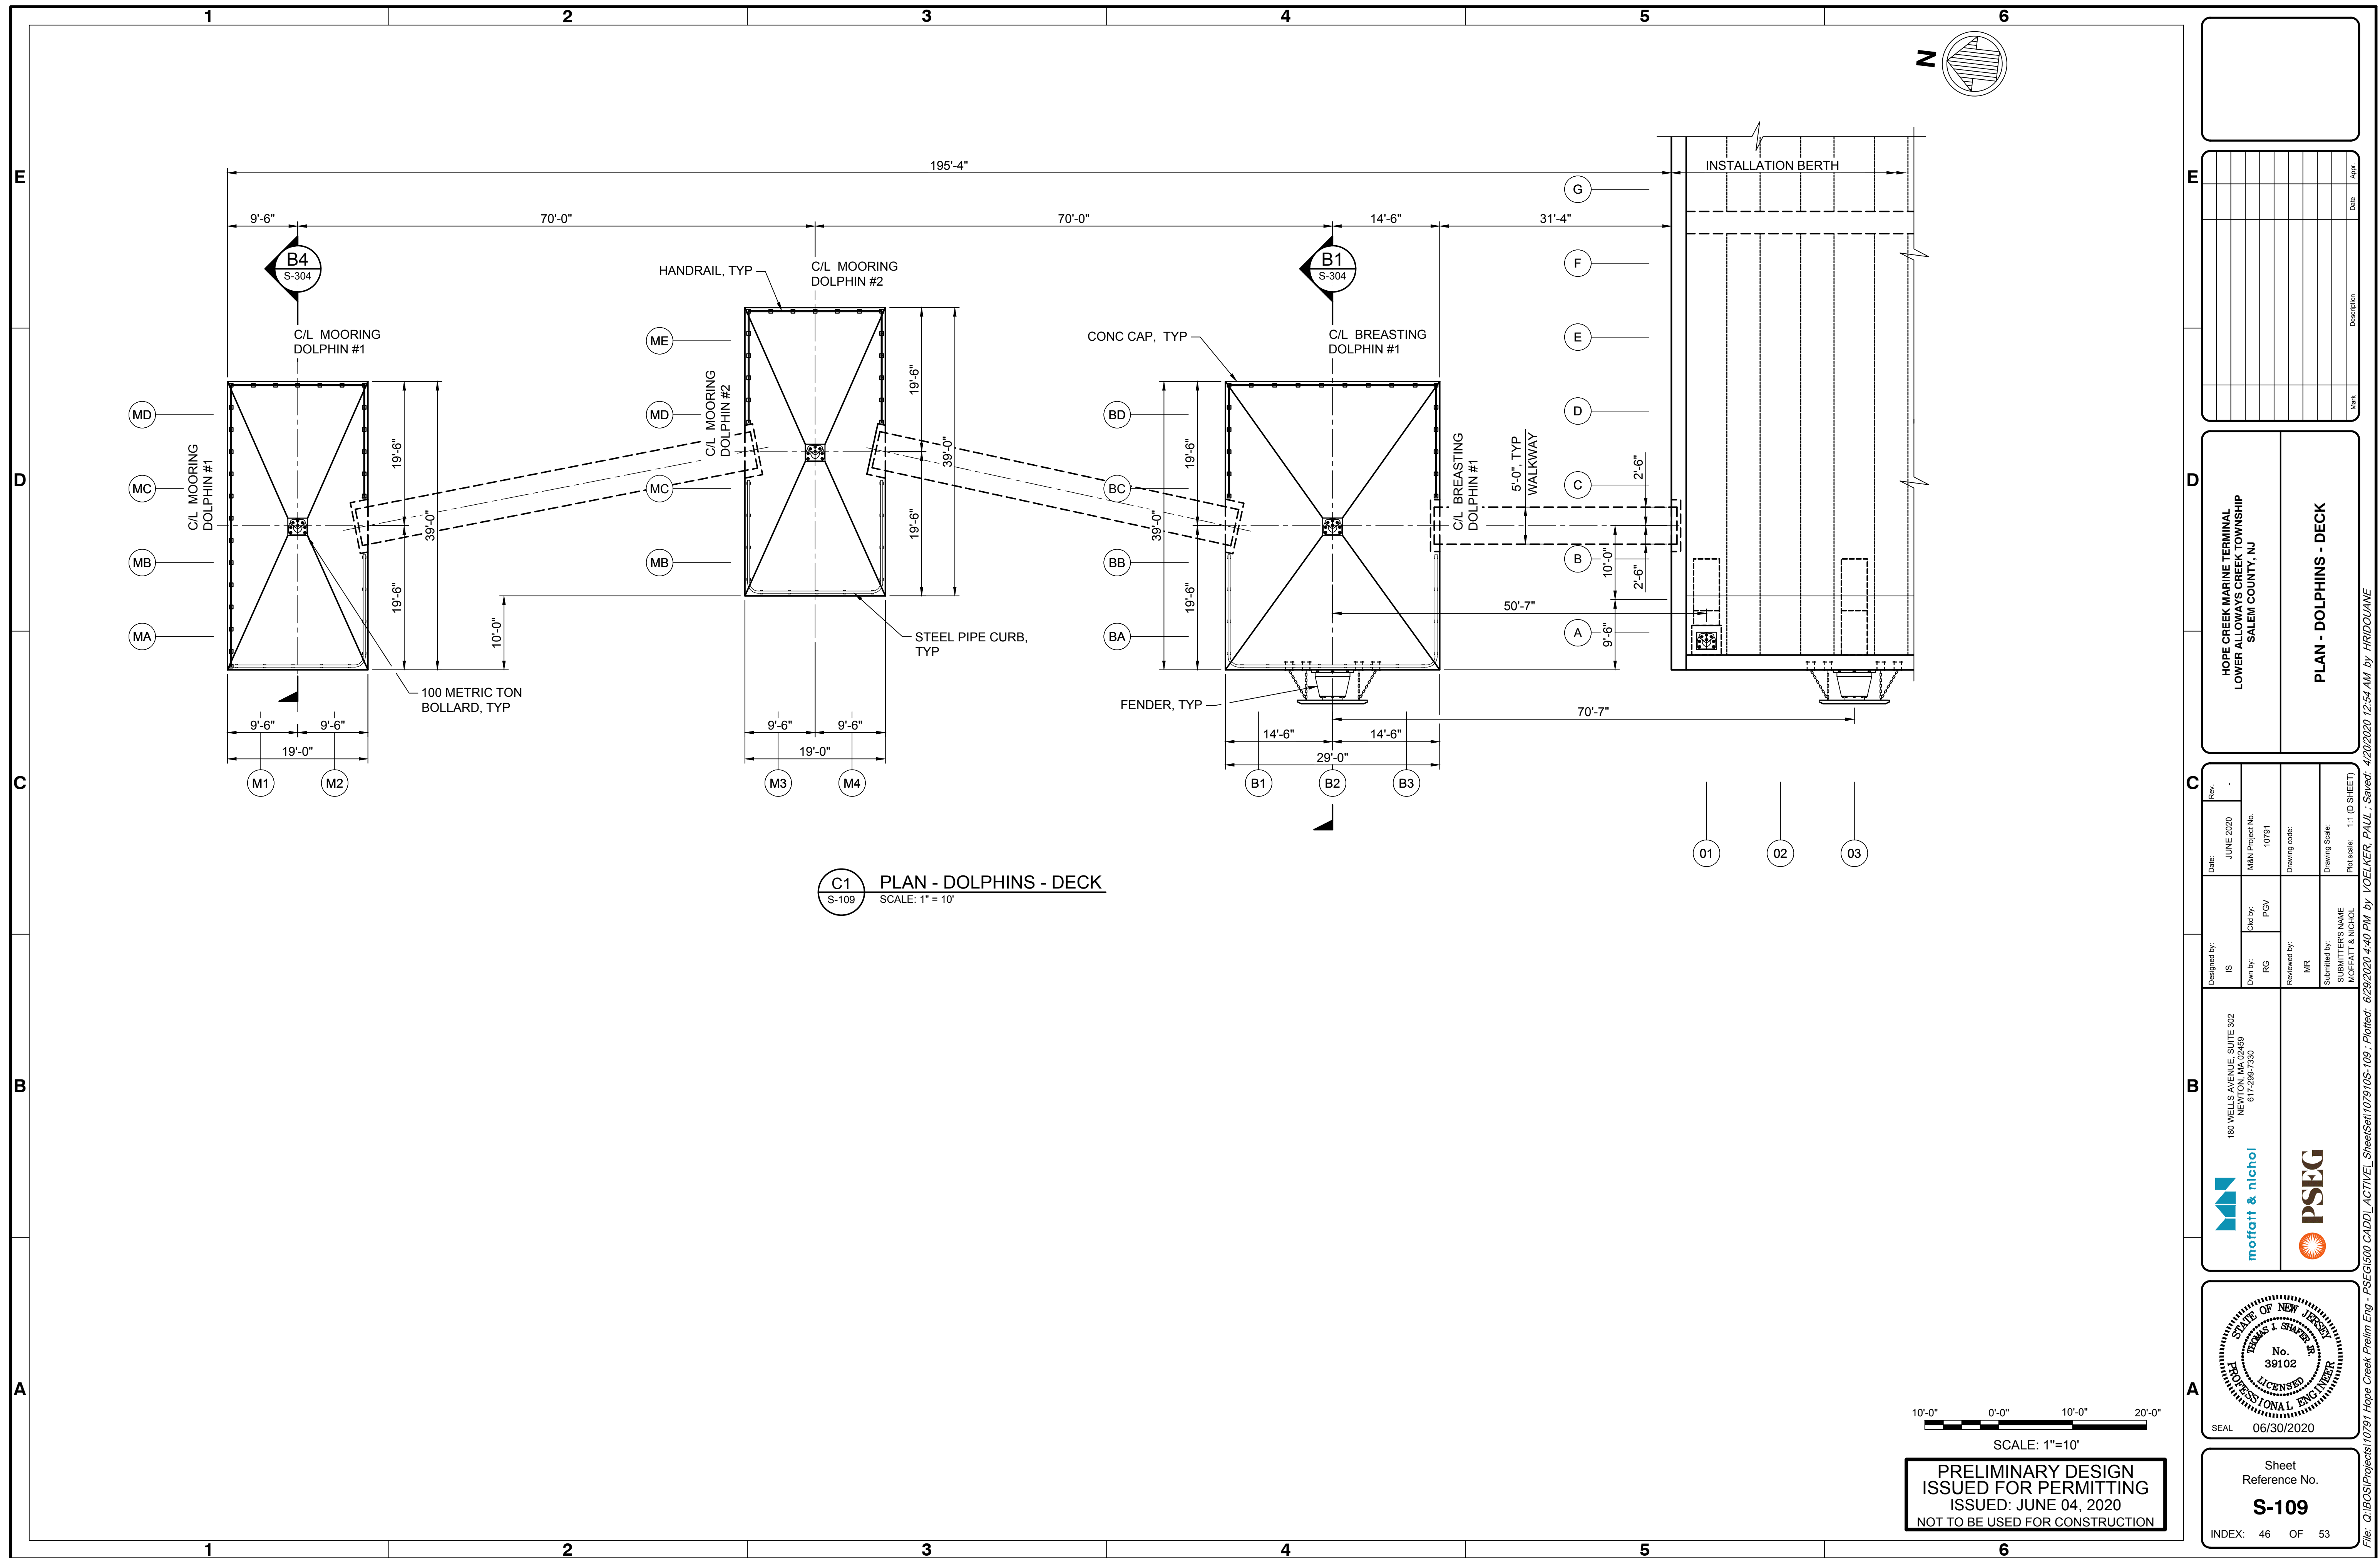

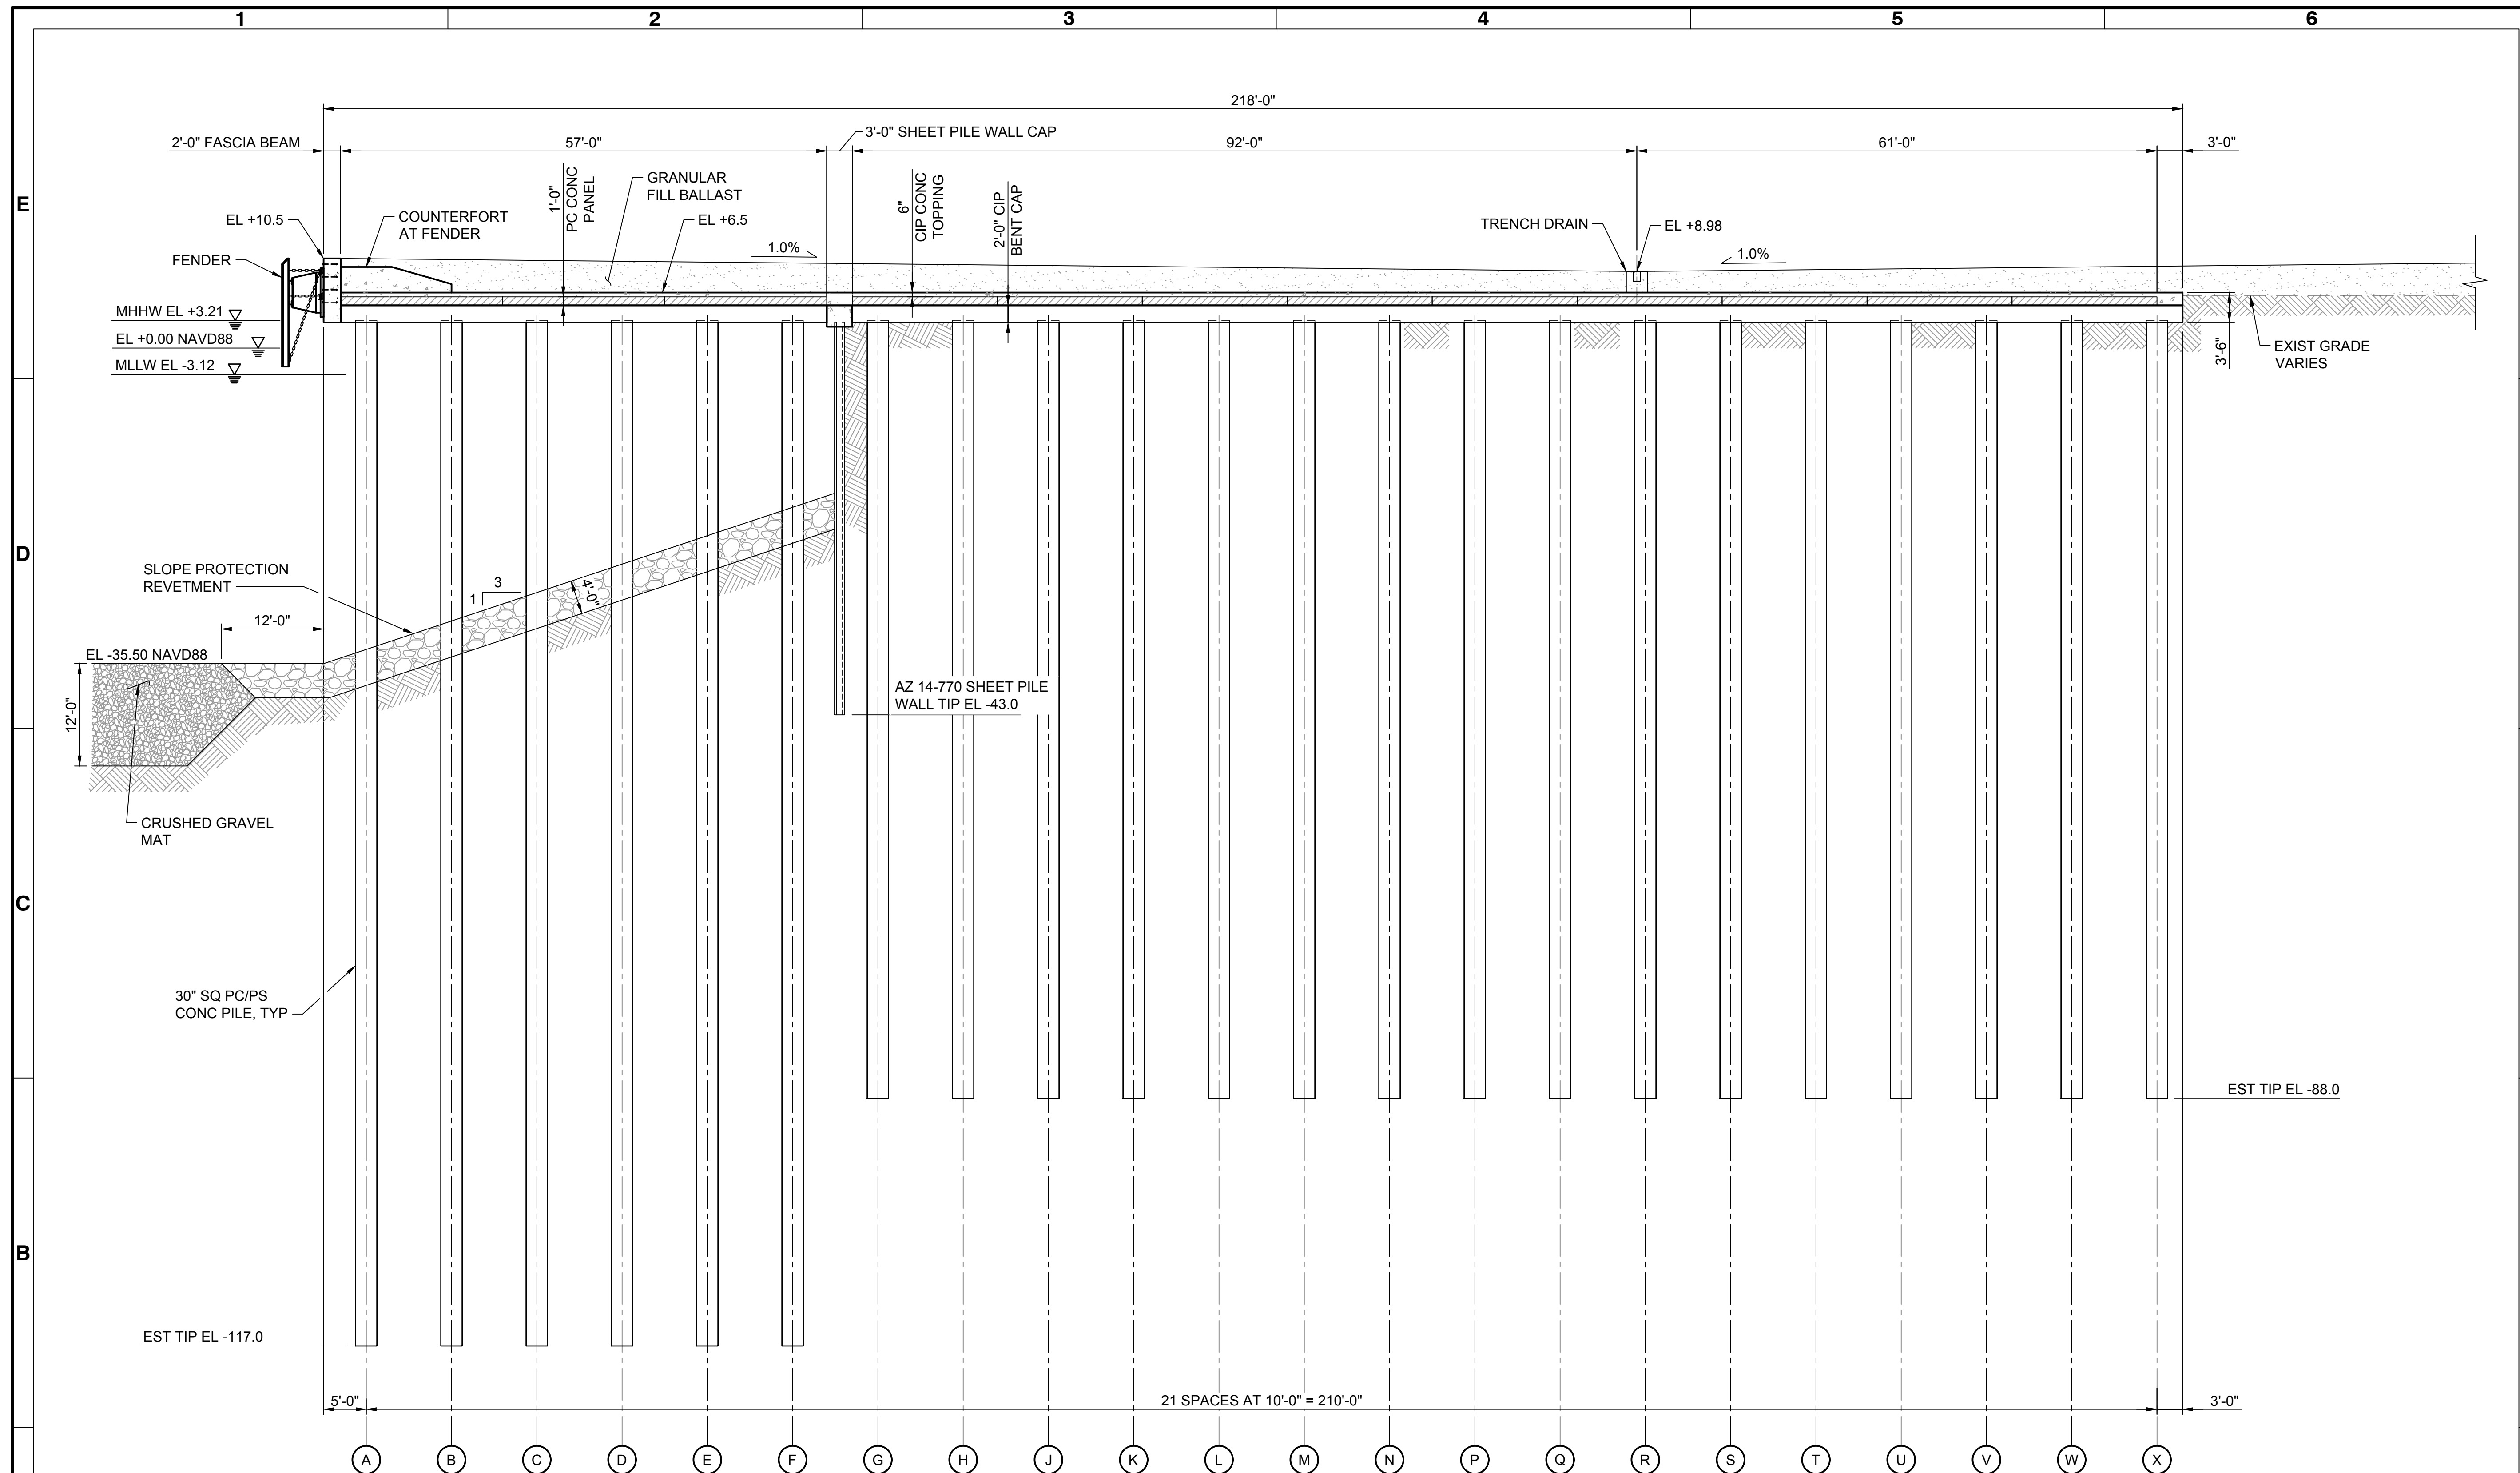

SECTION - TYPICAL INSTALLATION BERTH

PRELIMINARY DESIGN
ISSUED FOR PERMITTING
ISSUED: JUNE 04, 2020
NOT TO BE USED FOR CONSTRUCTION

Sheet
Reference No.

S-301

INDEX: 47 OF 53

SEAL 06/30/2020



moffatt & nichol

180 WELLS AVENUE, SUITE 302
NEWTON, MA 02459
617-299-7330


Designed by:	IS	Date:	JUNE 2020	Rev.	-
Drawn by:	RG	Old by:	PGV	MAN Project No. 10791	
Reviewed by:	IMR	Drawing code:			
Submitted by:		Drawing Scale:			
SUBMITTER'S NAME		Plot scale: 1:1 (D SHEET)			
MCOFFATT & NICHOL					

**HOPE CREEK MARINE TERMINAL
LOWER ALLOWAYS CREEK TOWNSHIP
SALEM COUNTY, NJ**

SECTION - TYPICAL INSTALLATION BERTH

[illegible]

File: Q:\BOS\Projects\10791 Hope Creek Prelim Eng - PSEG\500 CADD\ACTIVE_Sheet\107910S-301 ; Plotted: 6/29/2020 4:40 PM by VOELKER, PAUL ; Saved: 6/10/2020 2:11 PM by TALSTON

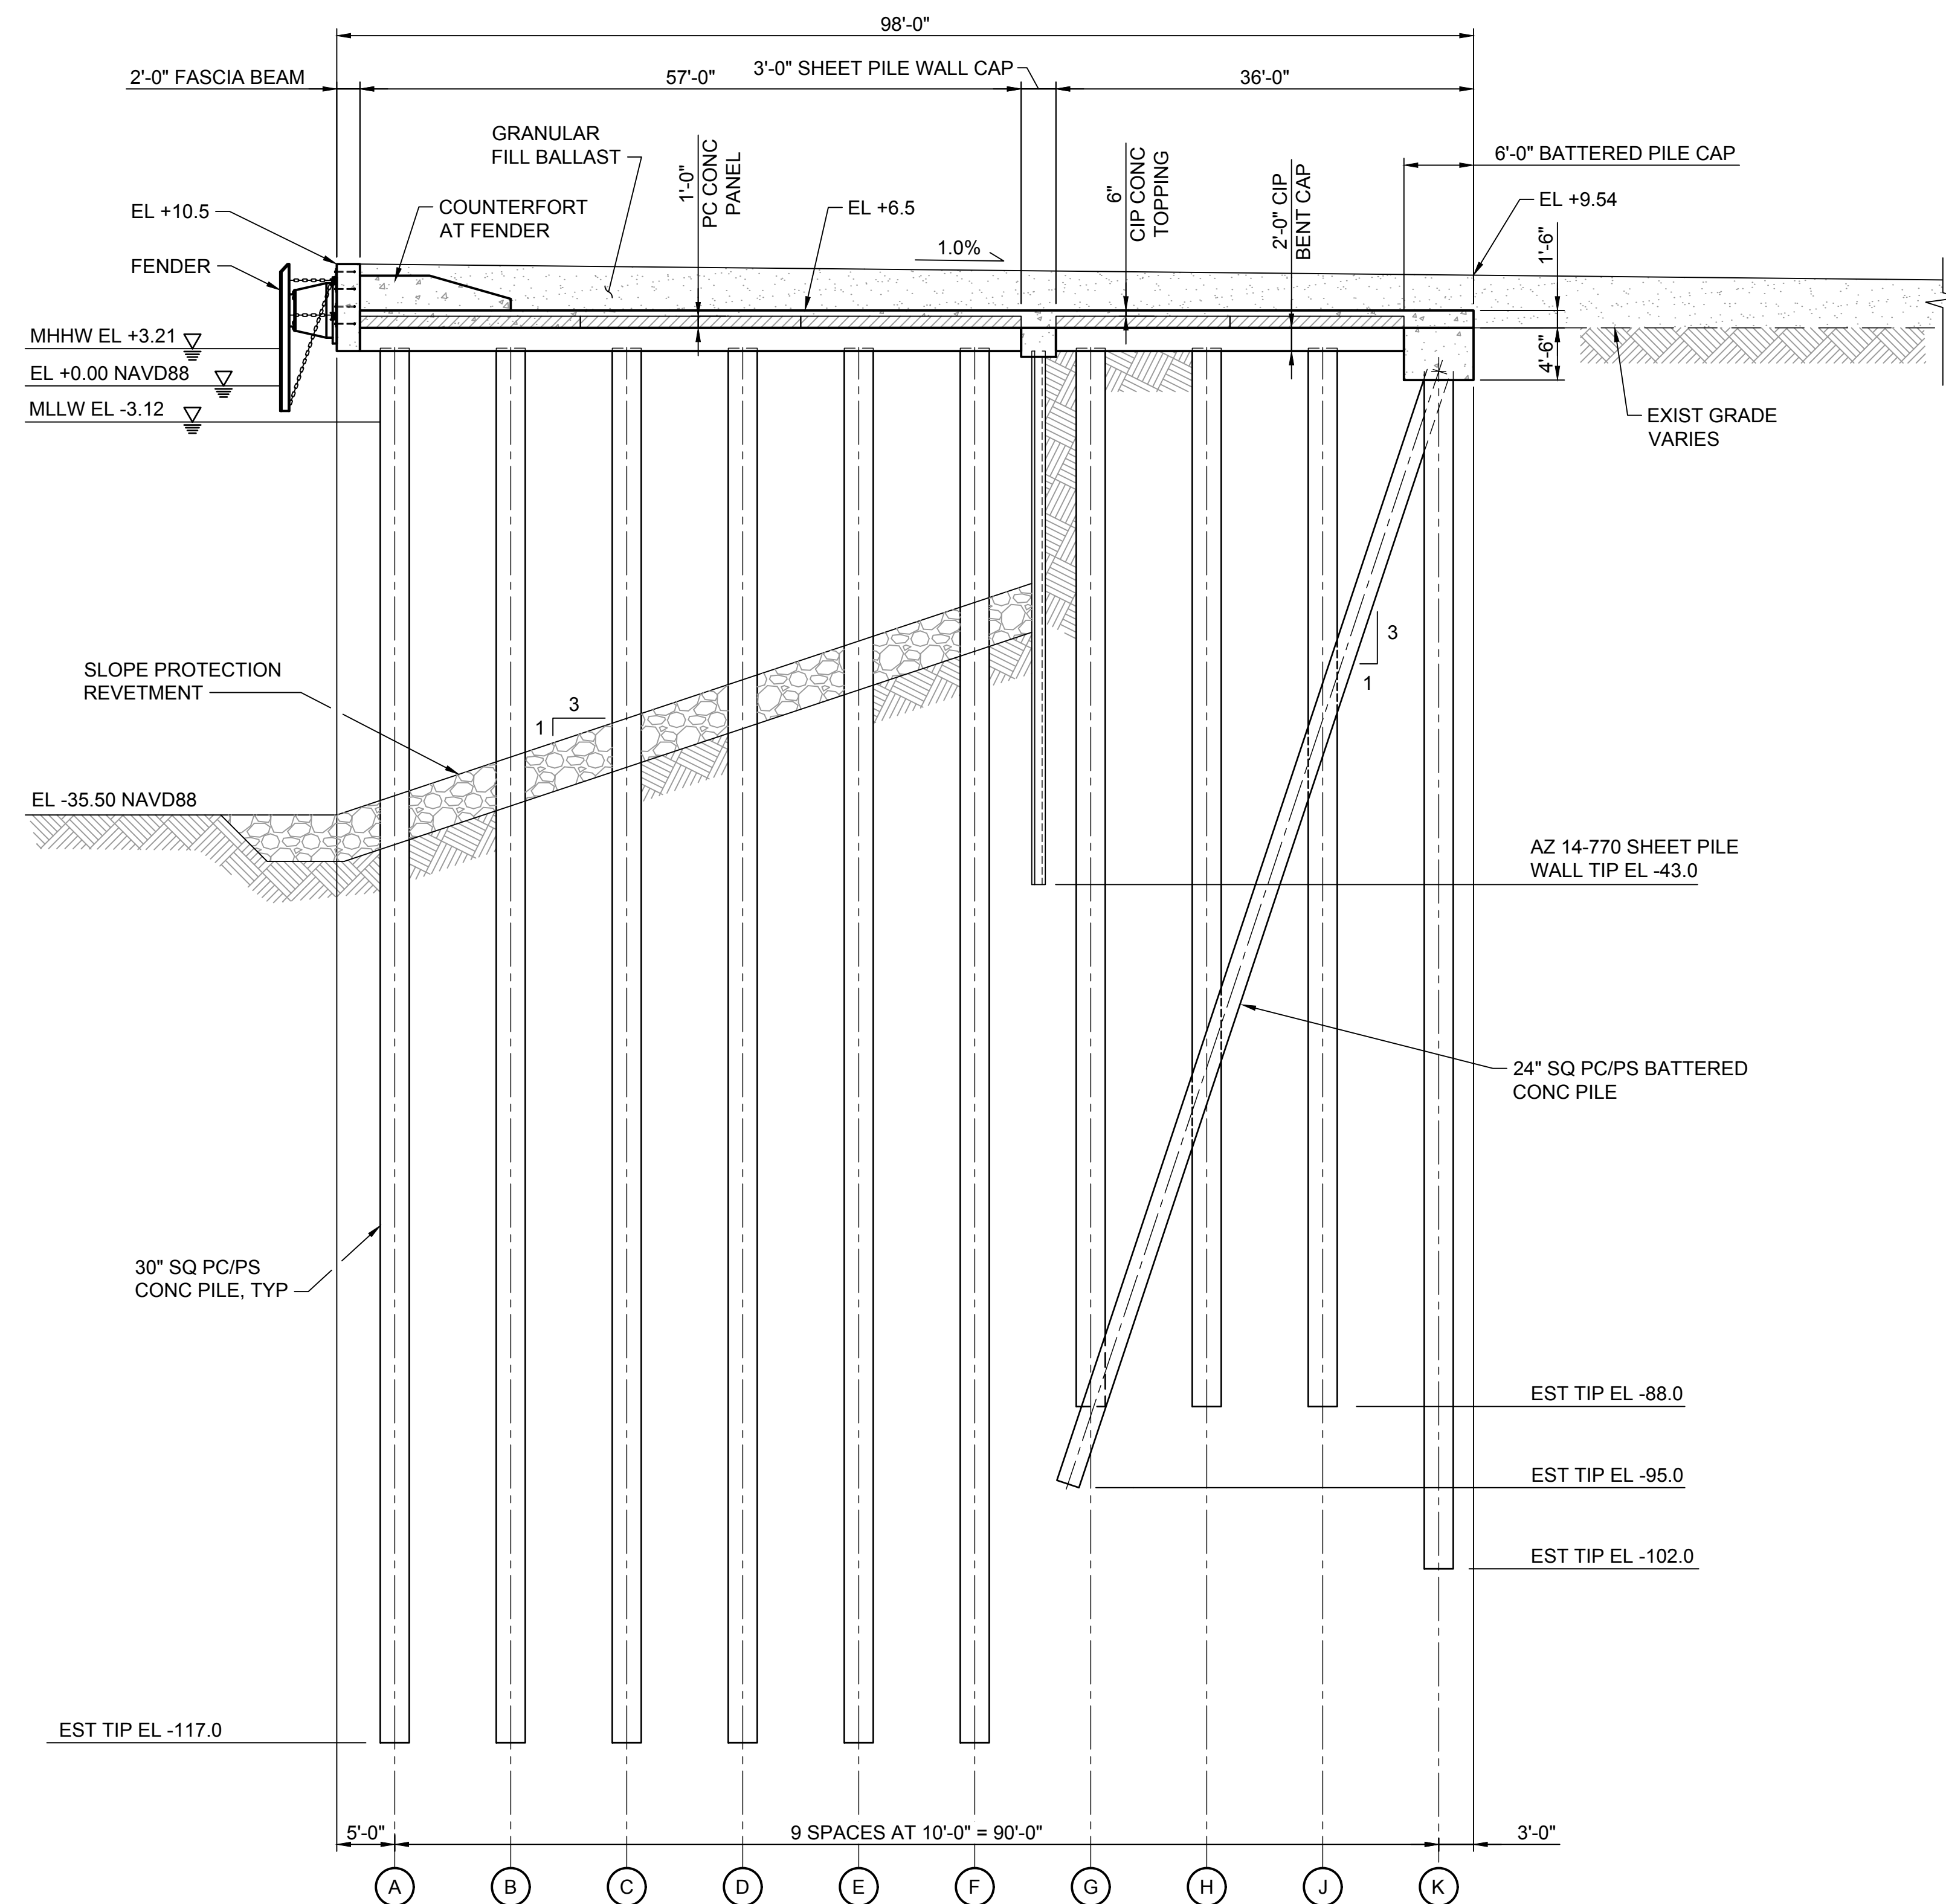

PRELIMINARY DESIGN
ISSUED FOR PERMITTING
ISSUED: JUNE 04, 2020
NOT TO BE USED FOR CONSTRUCTION

Sheet
Reference No.
S-302
INDEX: 48 OF 53

HOPE CREEK MARINE TERMINAL
LOWER ALLOWAYS CREEK TOWNSHIP
SALEM COUNTY, NJ

SECTION - TYPICAL DELIVERY BERTH

Project: QUBOS\Projects\10791 Hope Creek Prelim Eng - PSEG\500 CADD\ ACTIVE\ Sheet\107910S-302 ; Plotted: 6/29/2020 4:41 PM by VOELKER, PAUL ; Saved: 6/10/2020 2:08 PM by TALSTON
Plot scale: 1:1 (D SHEET)
MOFFATT & NICHOL



PRELIMINARY DESIGN
ISSUED FOR PERMITTING
ISSUED: JUNE 04, 2020
NOT TO BE USED FOR CONSTRUCTION

Sheet
Reference No.
S-303
INDEX: 49 OF 53



SEAL 06/30/2020

 180 WELLS AVENUE, SUITE 302
NEWTON, MA 02459
617.299.7330

 **PSEG**

Designed by: IS	Date: JUNE 2020	Rev. -
Drawn by: RG	Calcd by: PGV	M&N Project No. 10791
Reviewed by: MR	Drawing code:	
Submitted by: SUBMITTER'S NAME		Drawing Scale:

HOPE CREEK MARINE TERMINAL
LOWER ALLOWAYS CREEK TOWNSHIP
SALEM COUNTY, NJ

SECTION - TYPICAL SUBMARINE
CABLE PROTECTION WALL

[illegible]

