

2. APPLICANT: C-1, INC., LLC, Cape May, NJ 08204
3. ELEVATIONS are in FEET and REFER to N.A.S.D. 1988
4. EXISTING CONDITIONS SHOWN HEREON are PREPARED BY THE MARINELL GROUP LLC, DATED 07/10/2020
5. This plan is NOT to be used for CONSTRUCTION or SPECIFICATION PURPOSES

### GENERAL NOTES






|                   |    |
|-------------------|----|
| MARINA SLIP COUNT | 22 |
| PWC BERTHS        | 37 |
| BOAT SLIPS        | 59 |
| TOTAL SLIPS       |    |

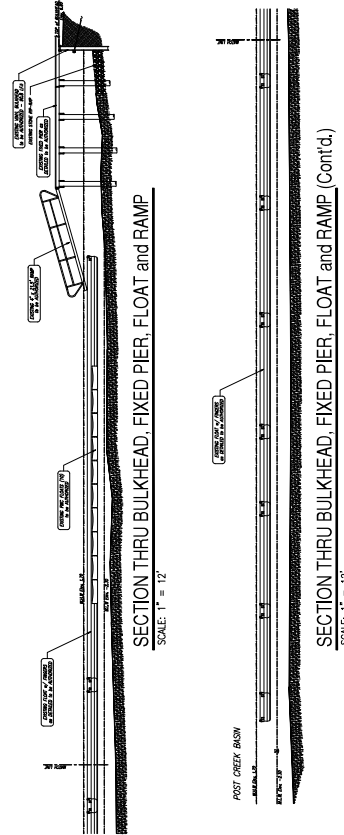

SECTION THRU BULKHEAD, FIXED PIER, FLOAT AND RAMP (Cont'd.)

SCALE: 1" = 12'

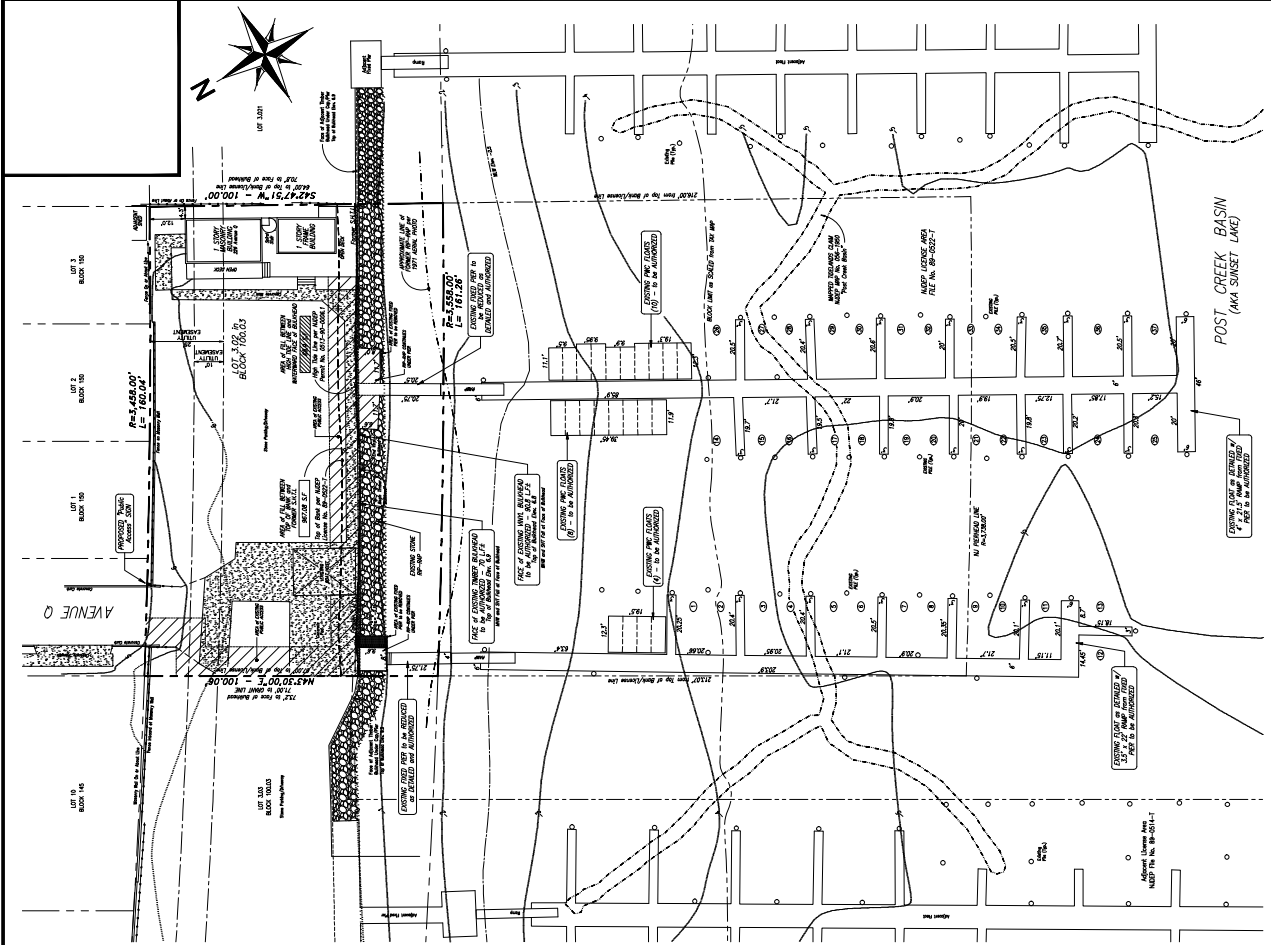

WATERFRONT DEVELOPMENT PERMIT PLAN

SCALE: 1" = 20'

ANDREW C. SHAWL, P.E., L.L.C.  
6 LAKE CORSON LANE  
MARLTON, N.J. 08053  
(609) 464-3975 FAX: (609) 249-3860 EMAIL: ashaw@ashawp.com  
N.J. PROFESSIONAL ENGINEER  
License No. 246C0412700  
DATE: 4-28-2021

PROJECT  
The MARINA at WEST BAY  
BLOCK 100.03 - LOT 3.02  
WEST WILDWOOD, CAPE MAY COUNTY, NJ  
NJDEP PERMIT PLAN

| DATE    | BY    | CHK | APP |
|---------|-------|-----|-----|
| 4/28/21 | ASHAW |     |     |
| 4/28/21 | ASHAW |     |     |
|                    |               |              |
|--------------------|---------------|--------------|
| DWG. NO. 1574-1-20 | DATE 12-01-20 | SHEET 1 of 1 |
|--------------------|---------------|--------------|